


COLE COUNTY, MISSOURI SWIFT - BOISE BRULE ROAD

GRAVEL ROAD UPGRADE PROJECT

IN THE S.E. 1/4 SEC. 9, IN THE S.W. 1/4 SEC. 15

IN THE E. 1/2 SEC. 16, N. 1/2 SEC. 22 AND IN SEC.'s 23 AND 24 TWP. 42 N, RNG 13 W.

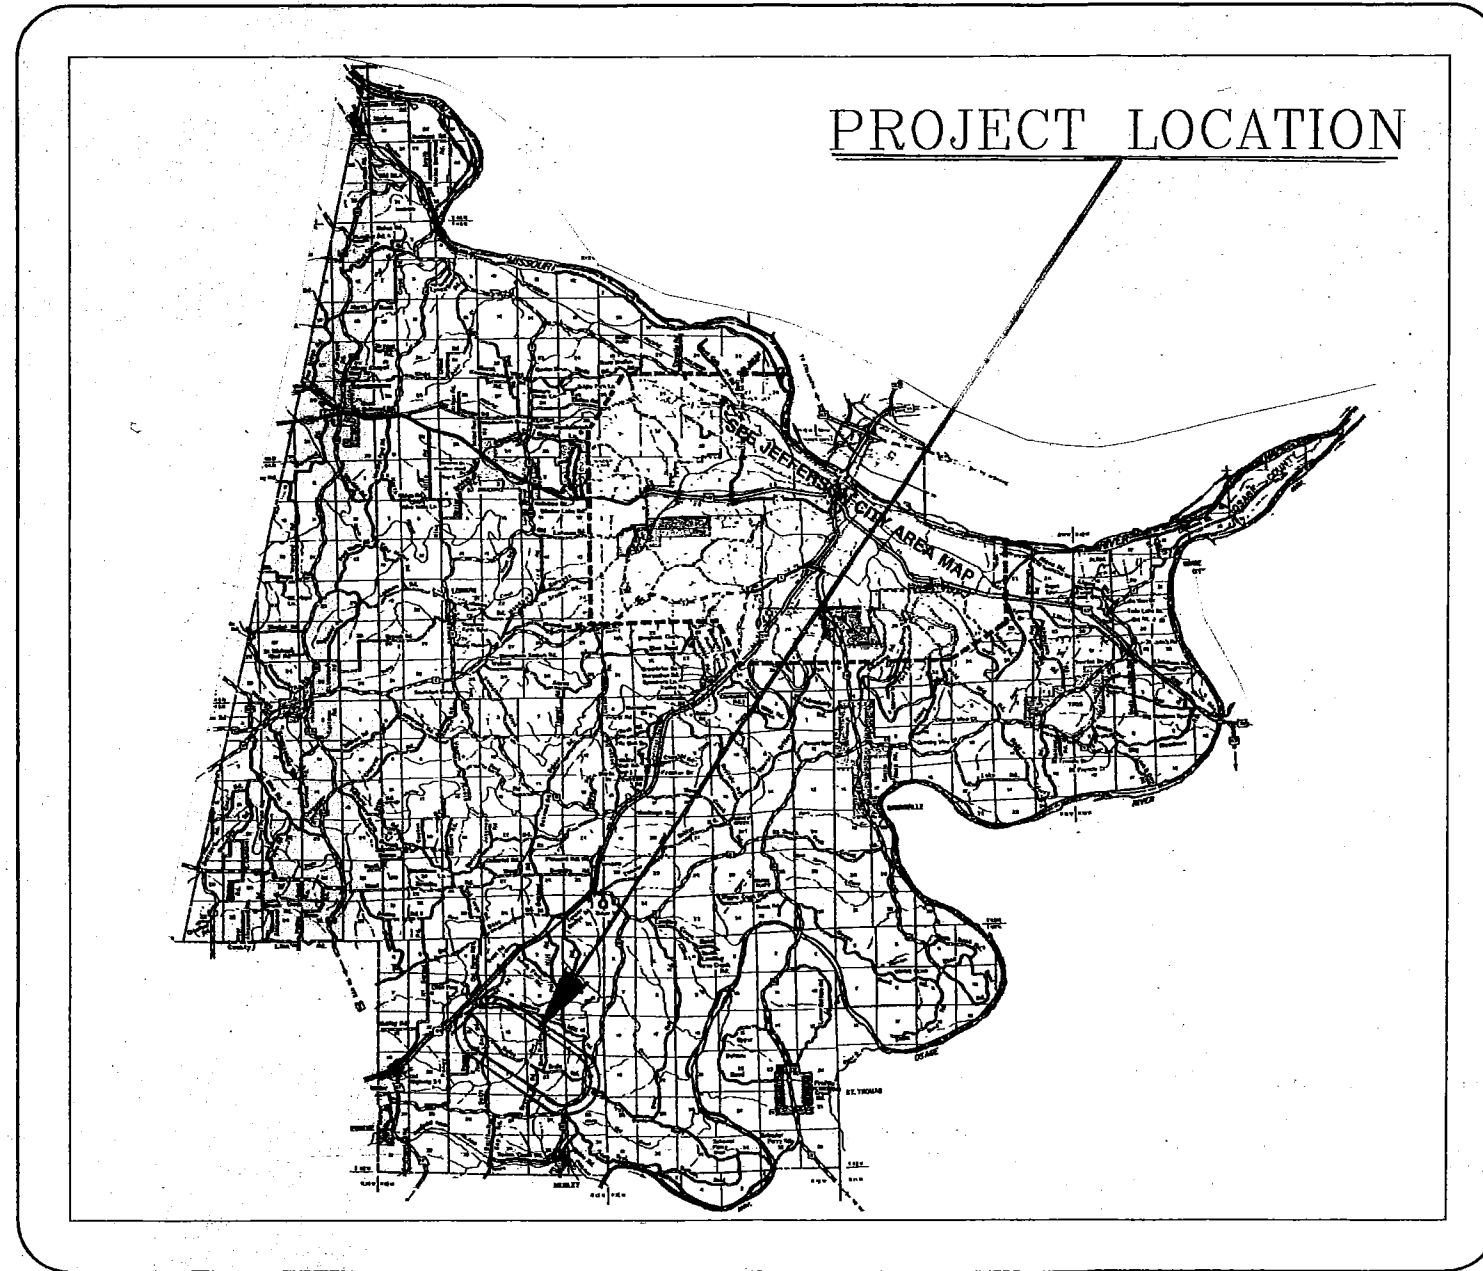

INDEX

SHEET 1 - COVER SHEET
SHEETS 1-18 PLAN AND PROFILE
SHEETS 1-2 CULVERT CROSS SECTIONS
SHEETS 1-2 STANDARD DETAILS
SHEET 1 ROUTE H INTERSECTION
SHEET 1 ROAD INTERSECTIONS
SHEETS 1-3 PROJECT QUANTITIES
SHEETS 1-7 DRIVEWAY CROSS SECTIONS
SHEETS 1-17 ROADBED CROSS SECTIONS

PROJECT:

SWIFT -
BOISE BRULE ROAD
GRAVEL ROAD UPGRADE

COLE COUNTY, MISSOURI
DEPARTMENT OF PUBLIC WORKS


5055 MONTICELLO ROAD
JEFFERSON CITY, MO 65109




PHONE - 573-636-3614 FAX - 573-636-8389

REVISION

NO.

SHEET NO. 1 OF 1

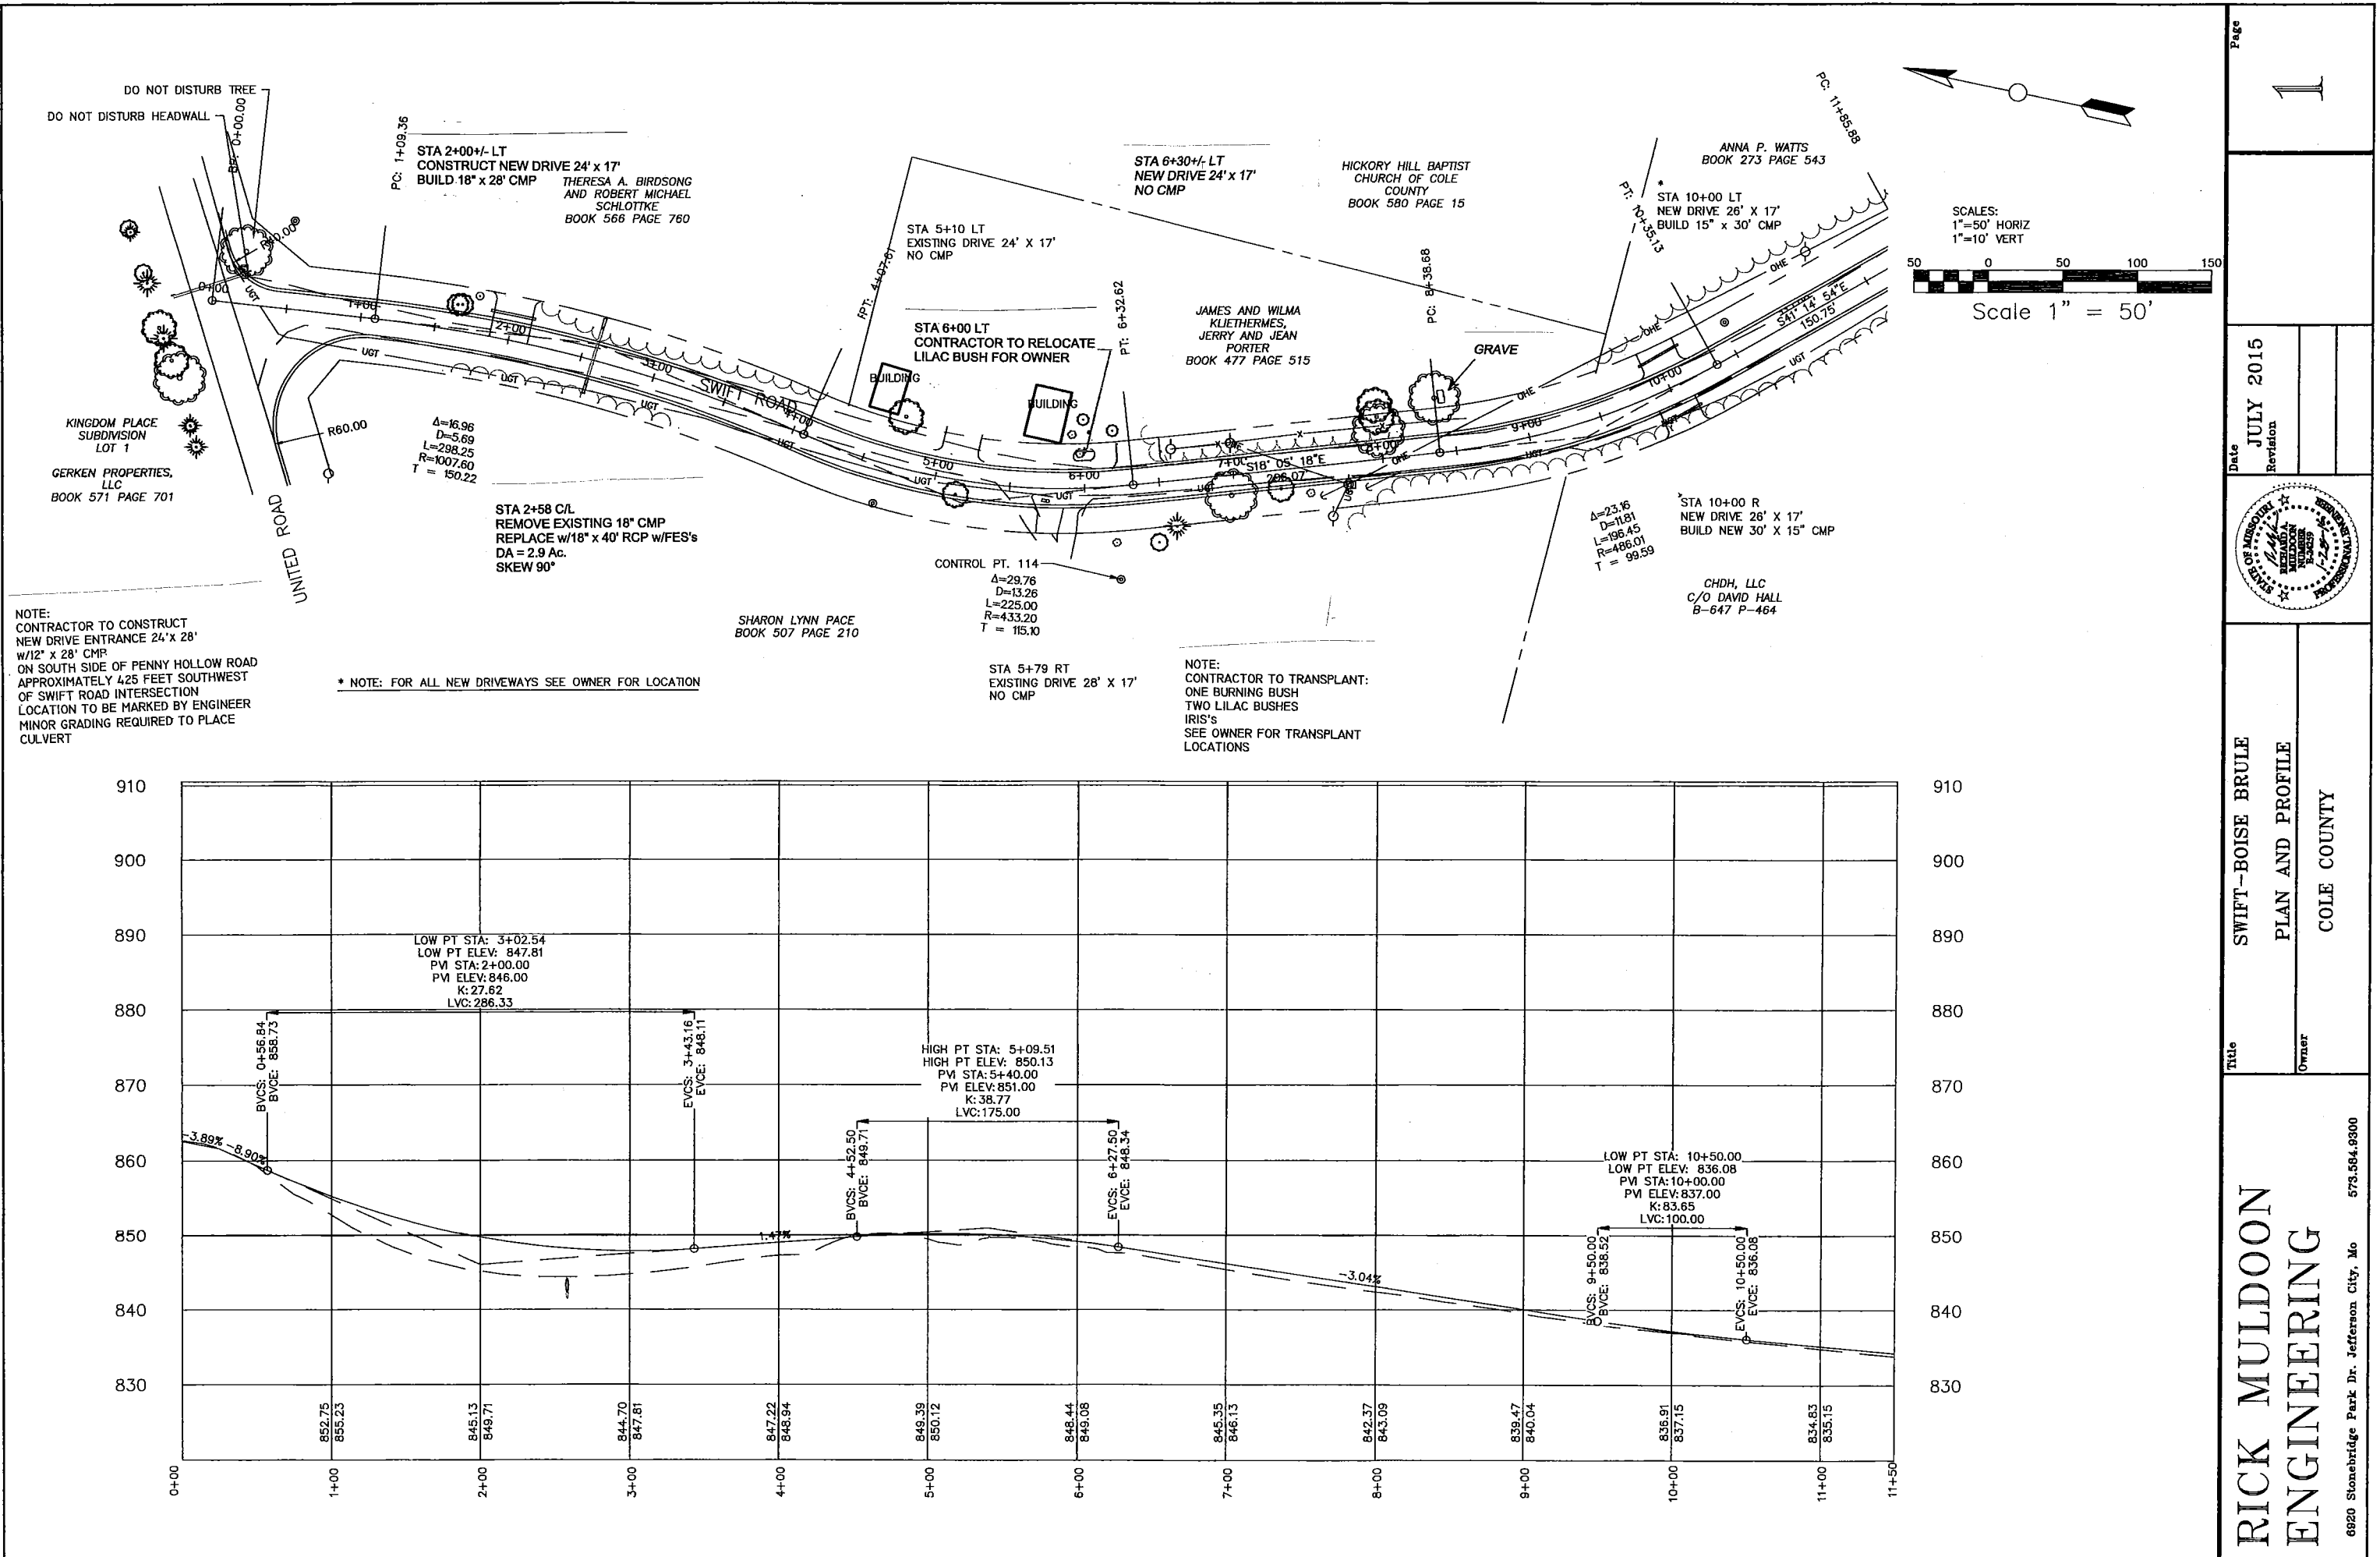

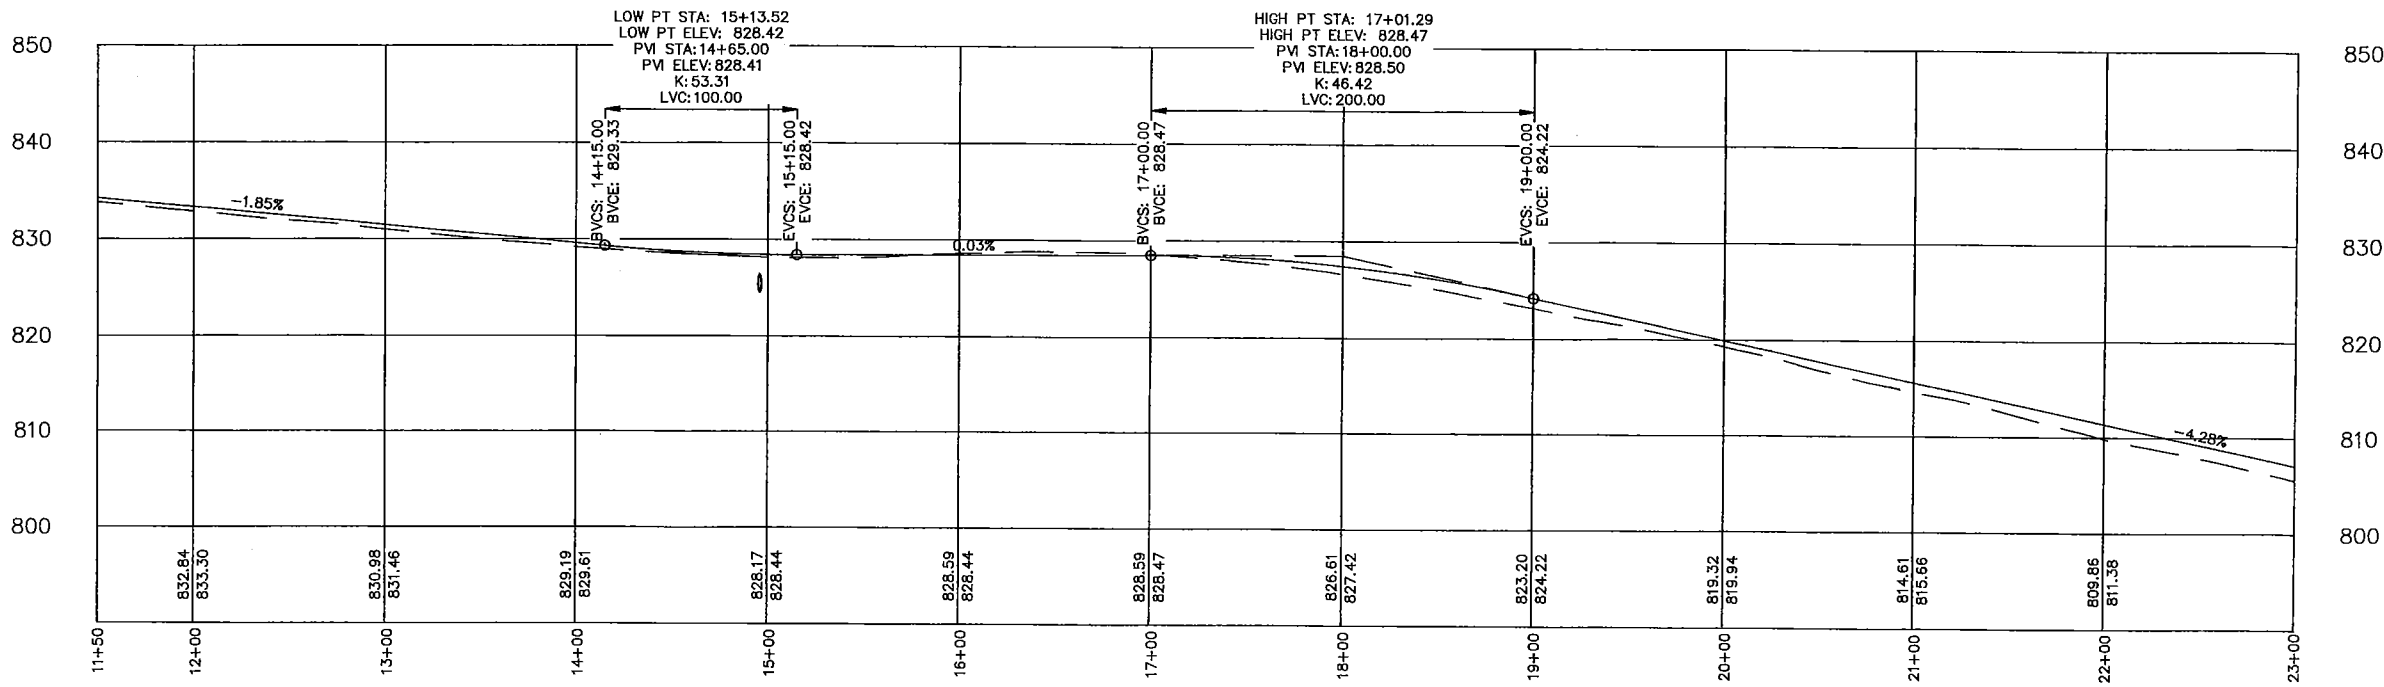 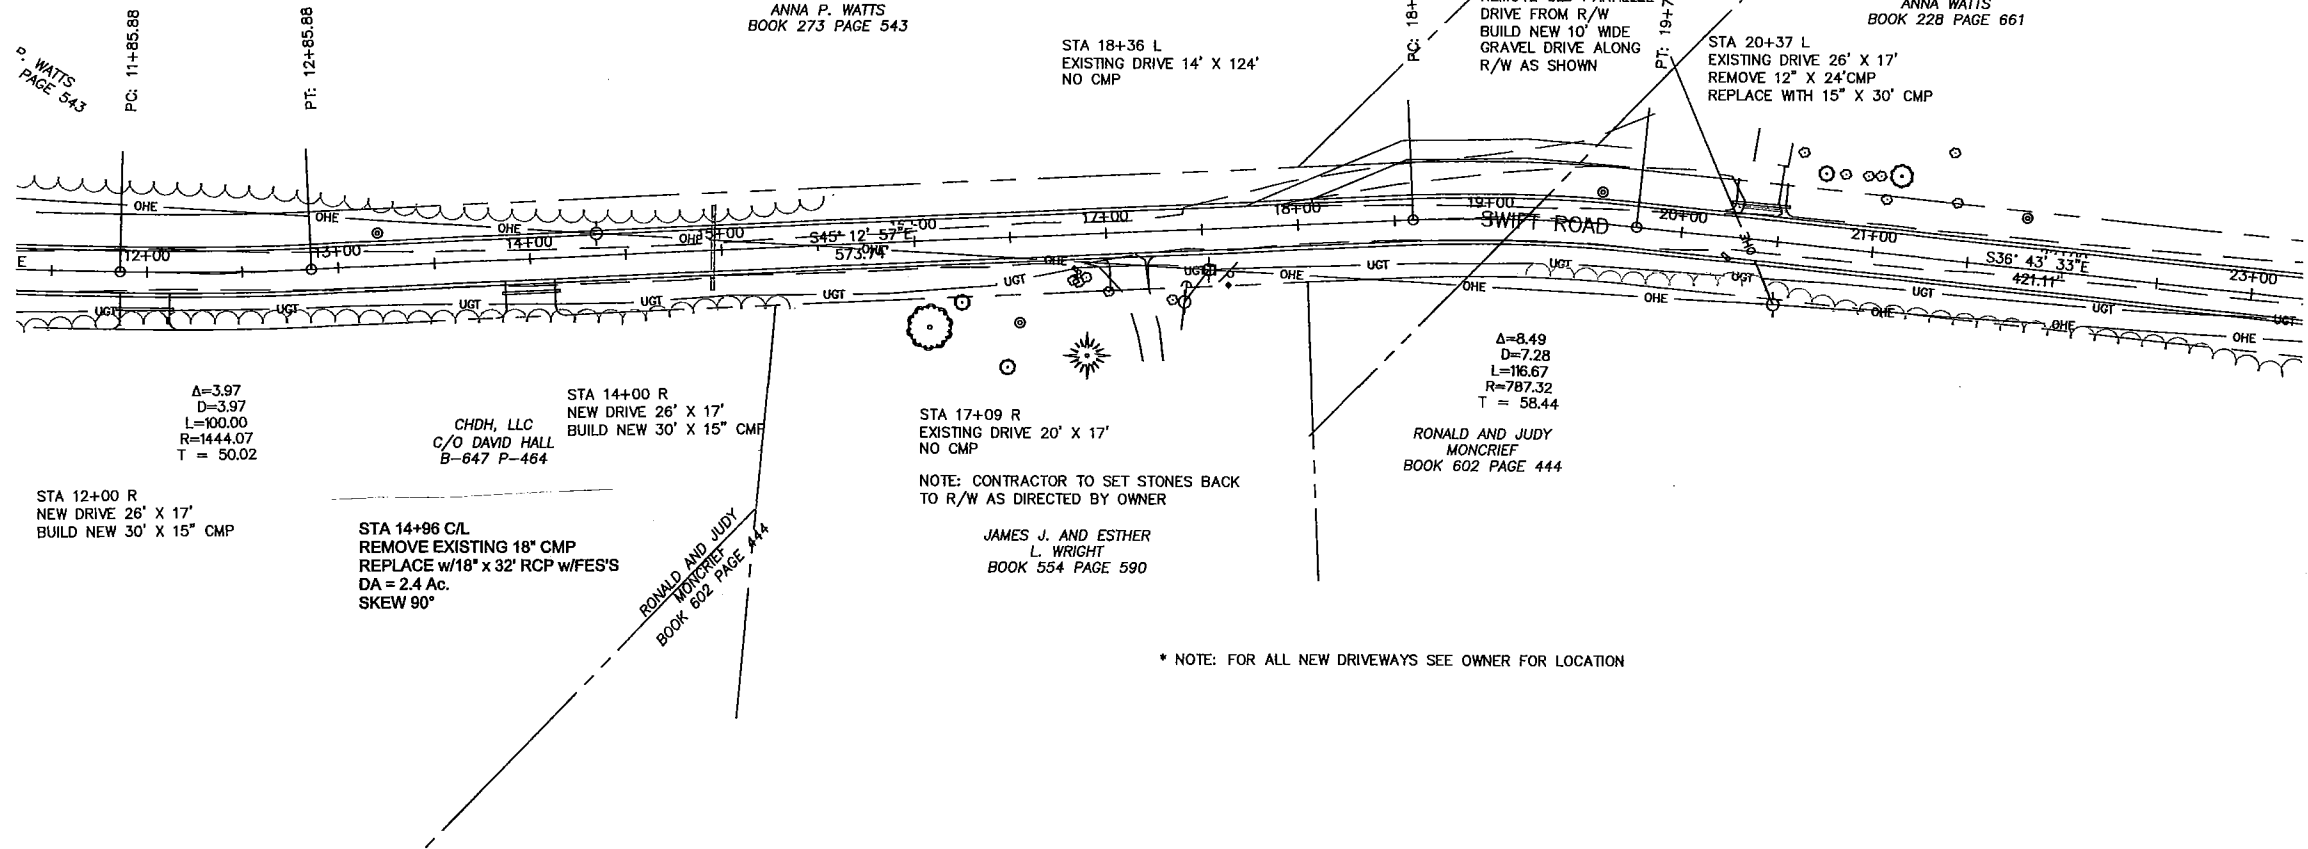

RICK MULDOON
ENGINEERING
 6820 Stonebridge Park Dr. Jefferson City, Mo 65354-9300




Date: **JULY 2015**
 Revision:

SWIFT-BOISE BRULE
PLAN AND PROFILE
COLE COUNTY

Title: _____
 Owner: _____

STATE OF MISSOURI
REGISTERED PROFESSIONAL ENGINEER
NUMBER 13305

Page: **2**

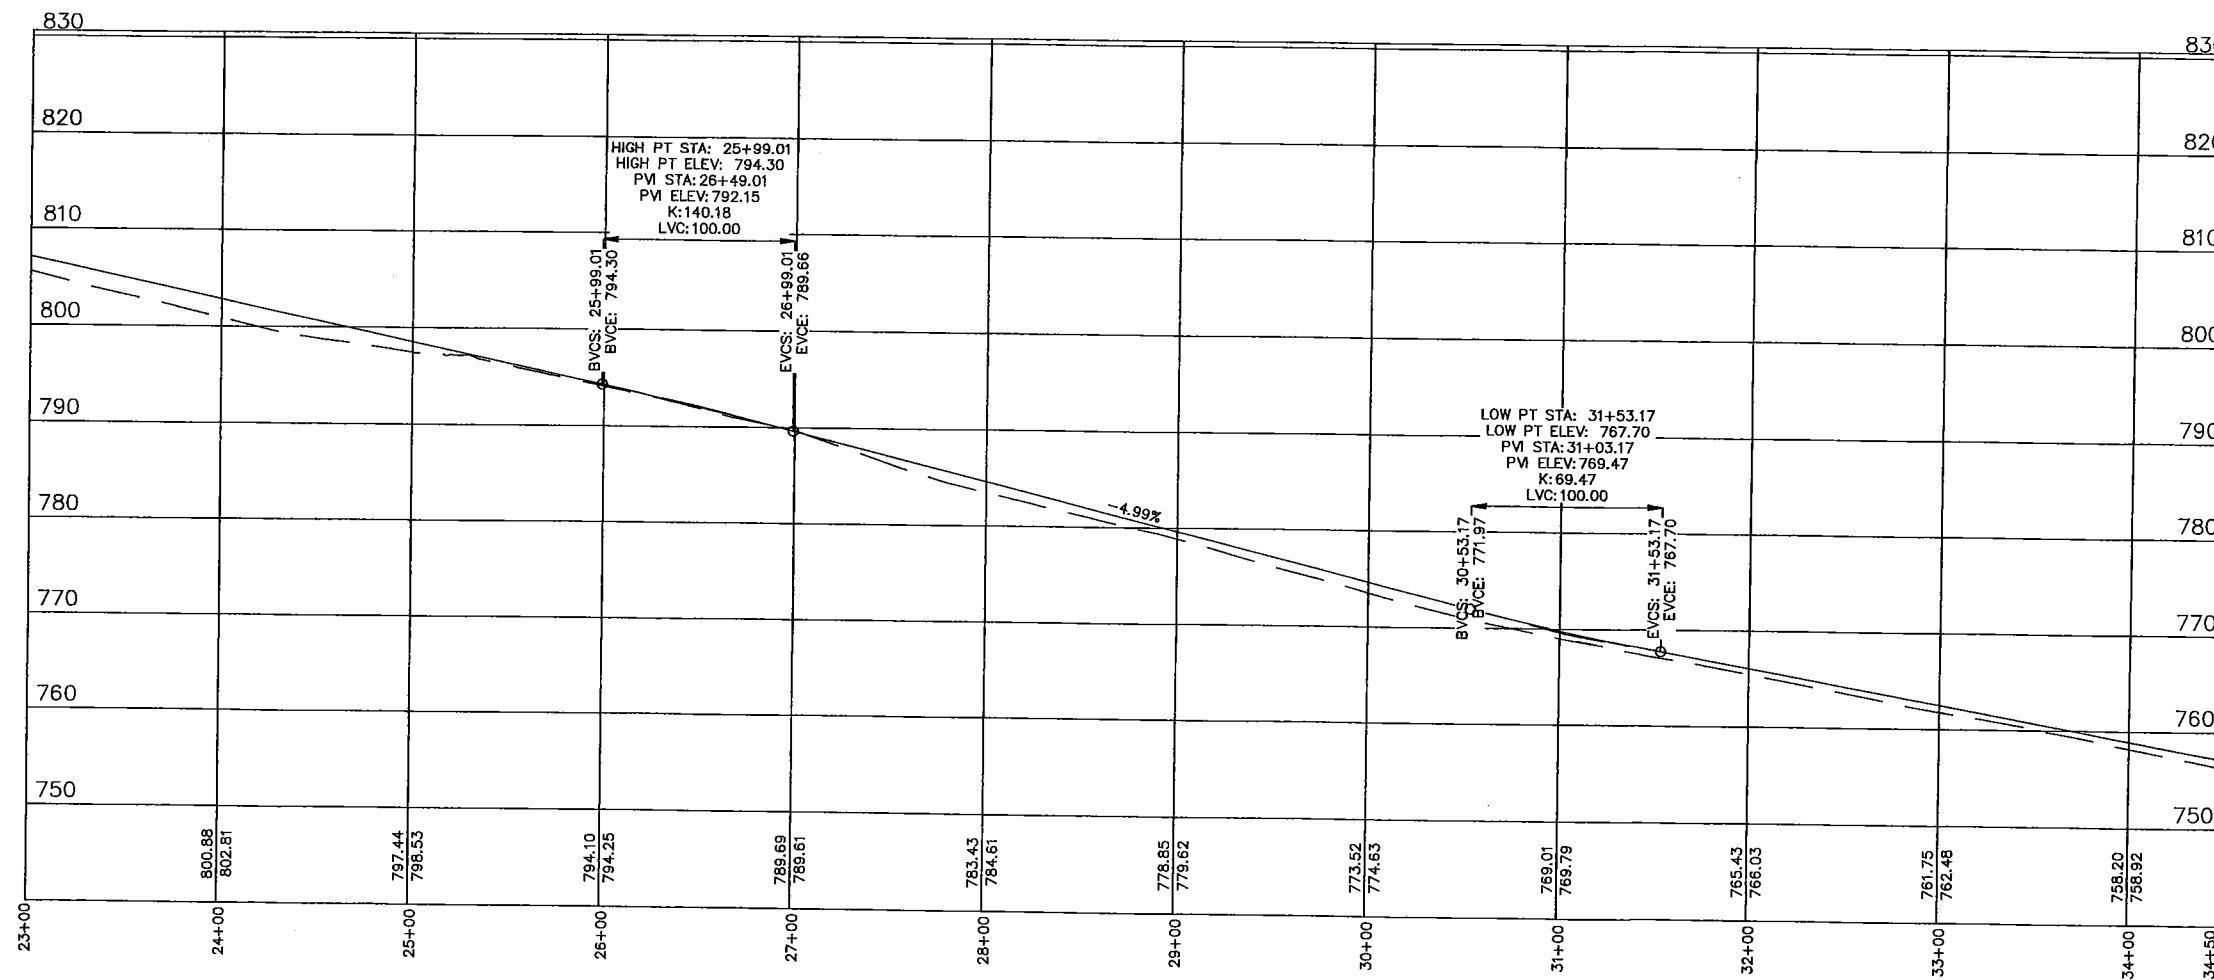
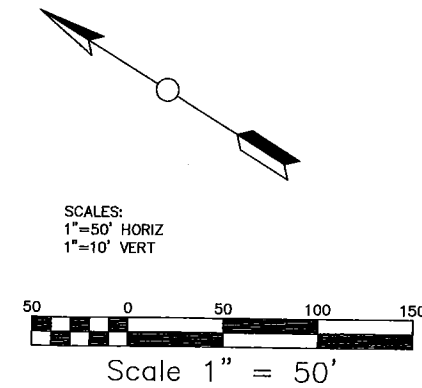
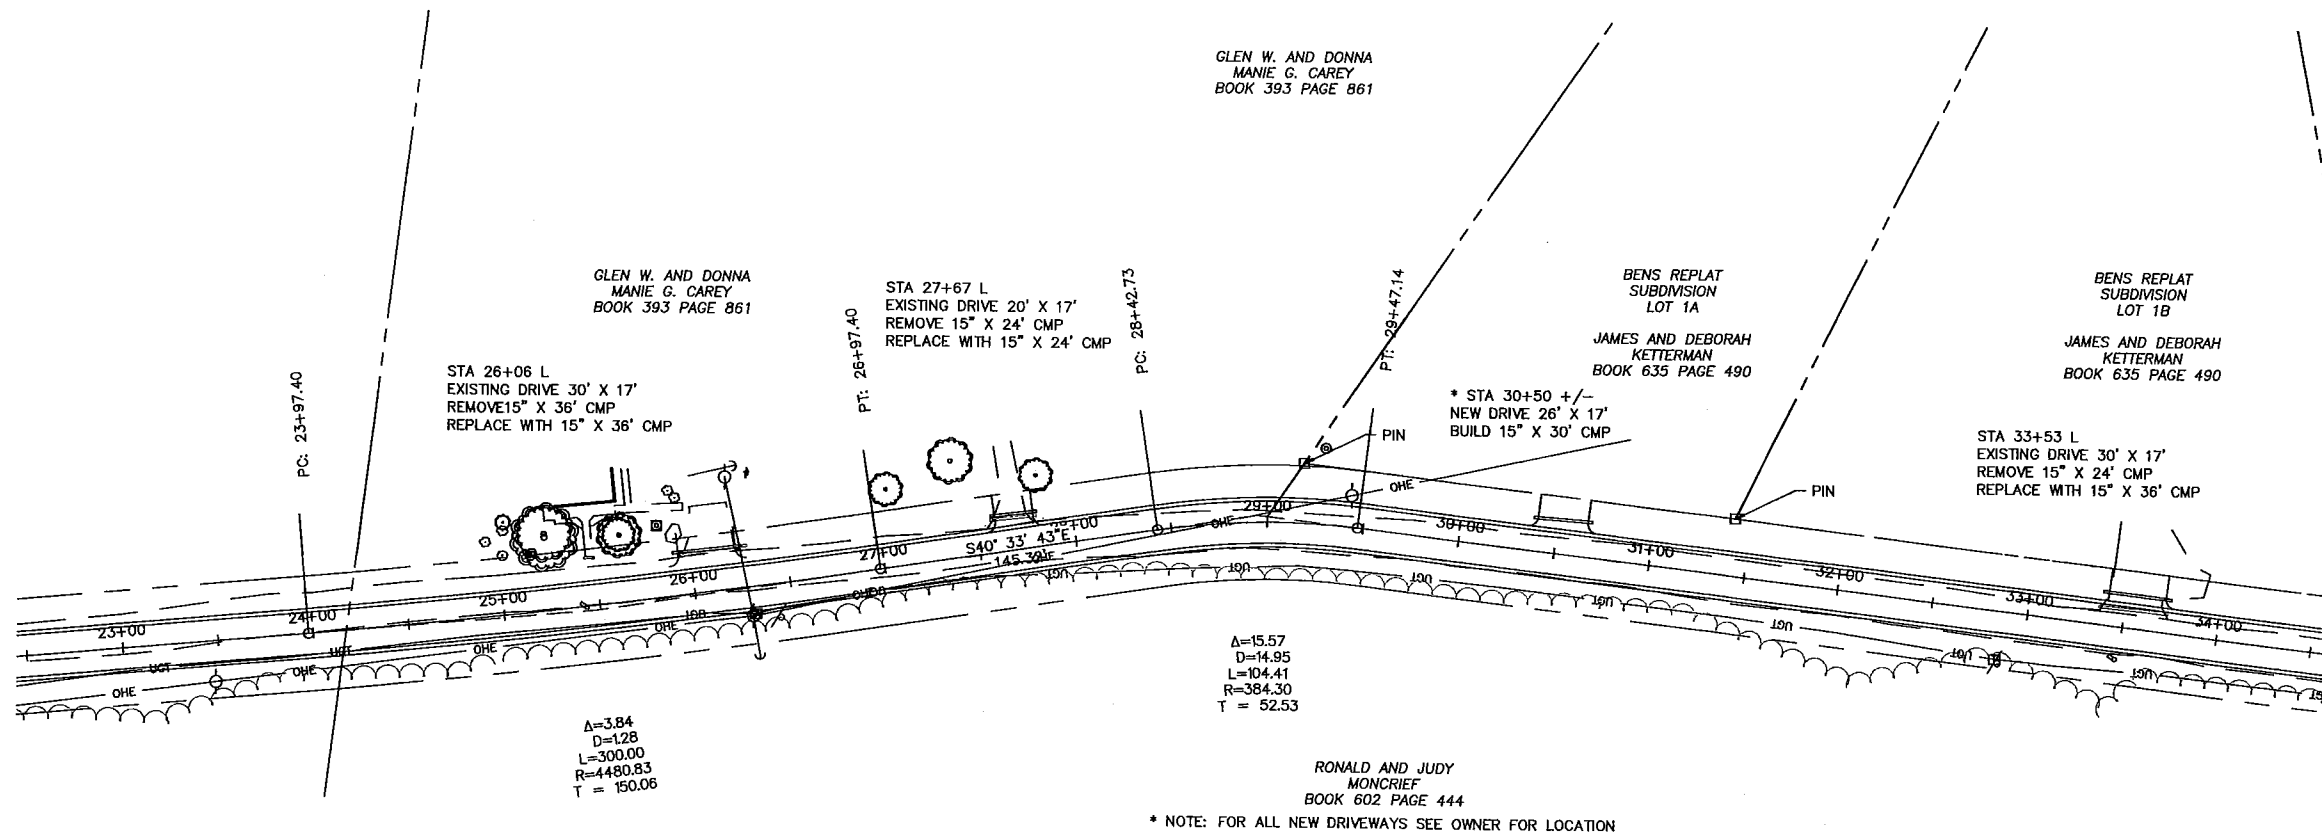


Title SWIFT-BOISE BRULE
PLAN AND PROFILE
Owner COLE COUNTY


RICK MULDOON
ENGINEERING

6920 Stonebridge Park Dr. Jefferson City, Mo 573.564.9300

Date JULY 2015
Revision

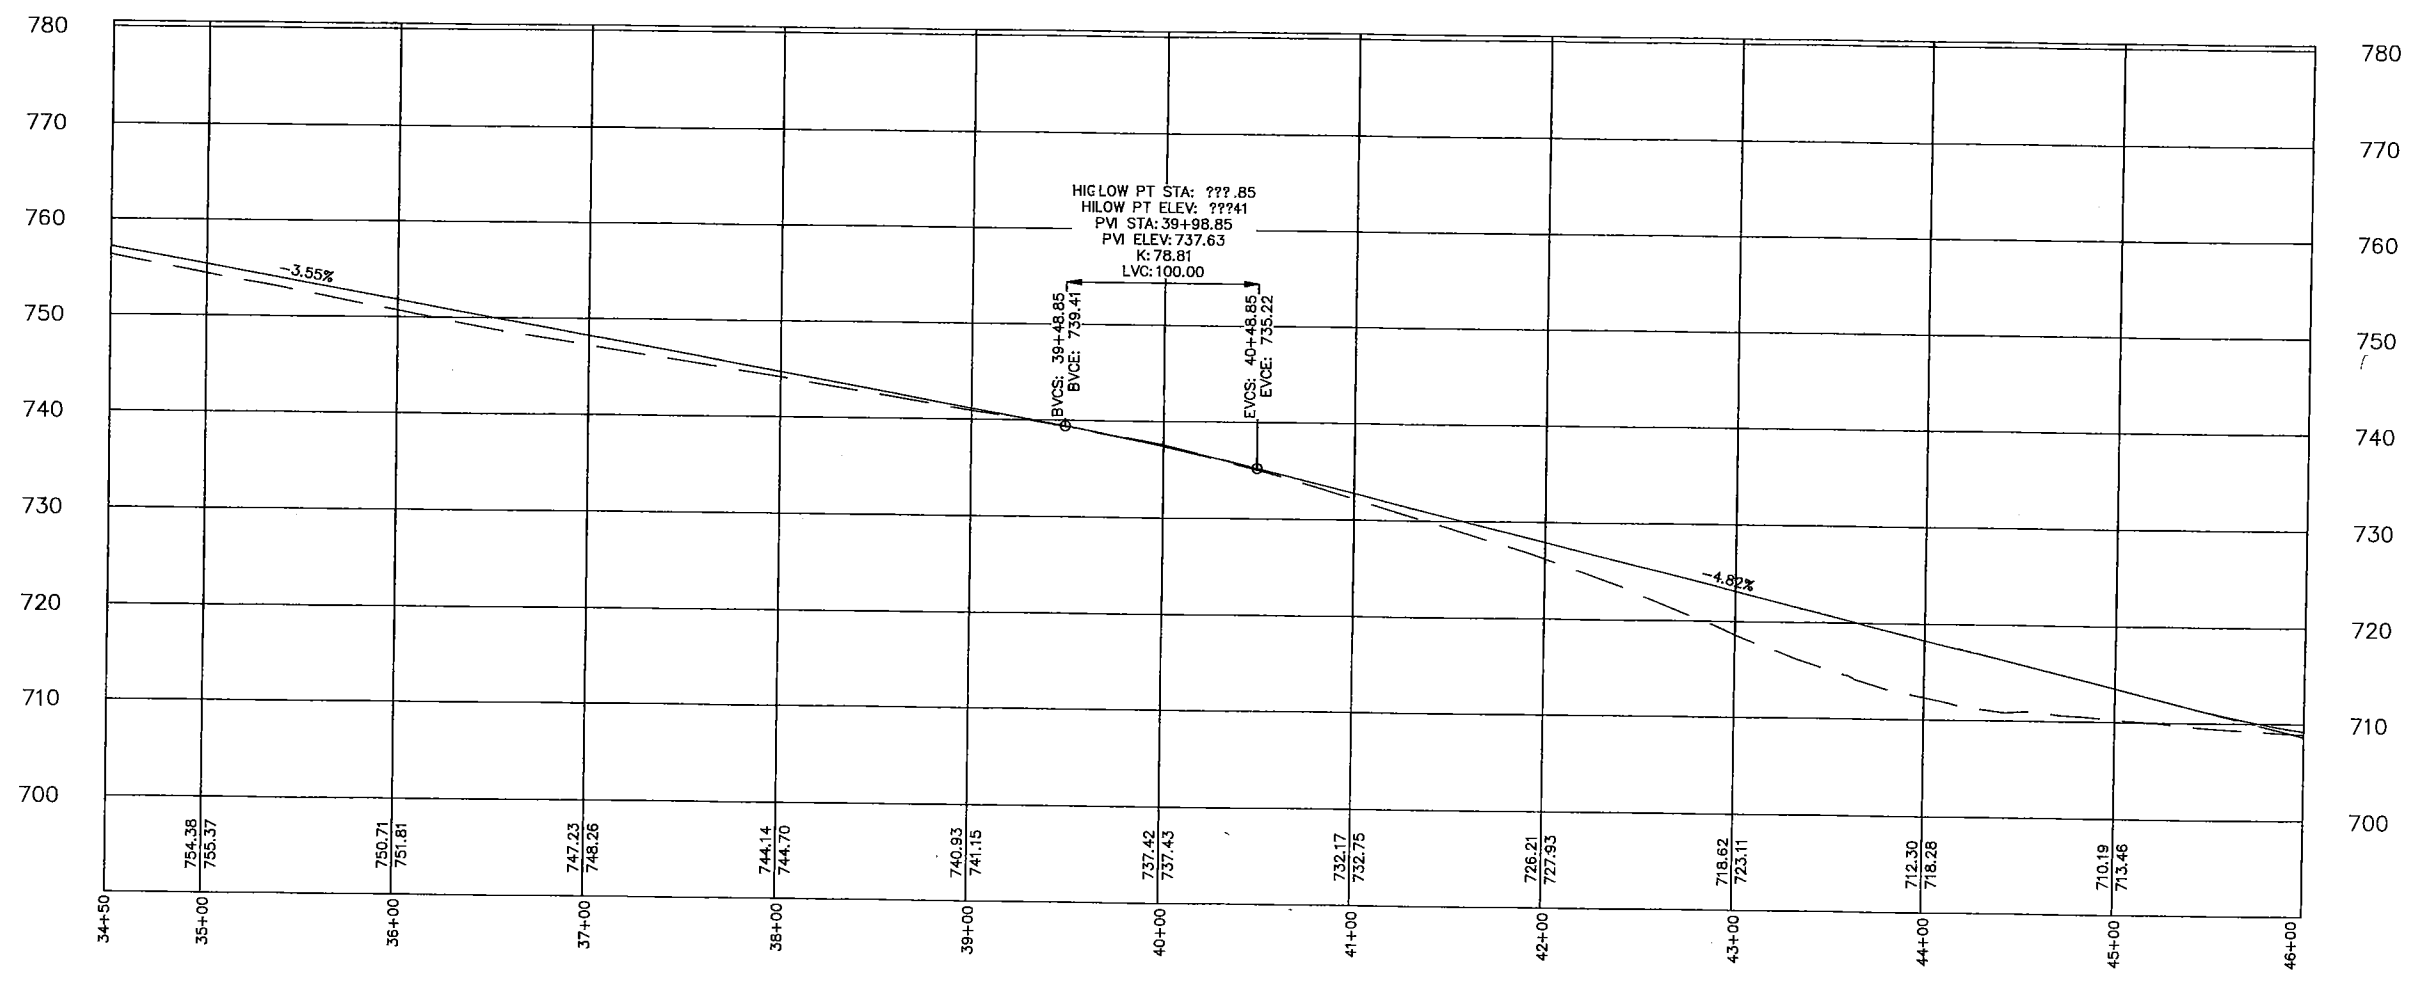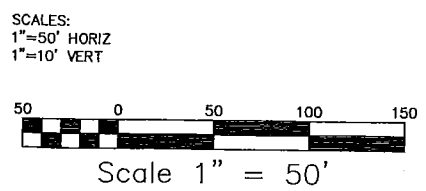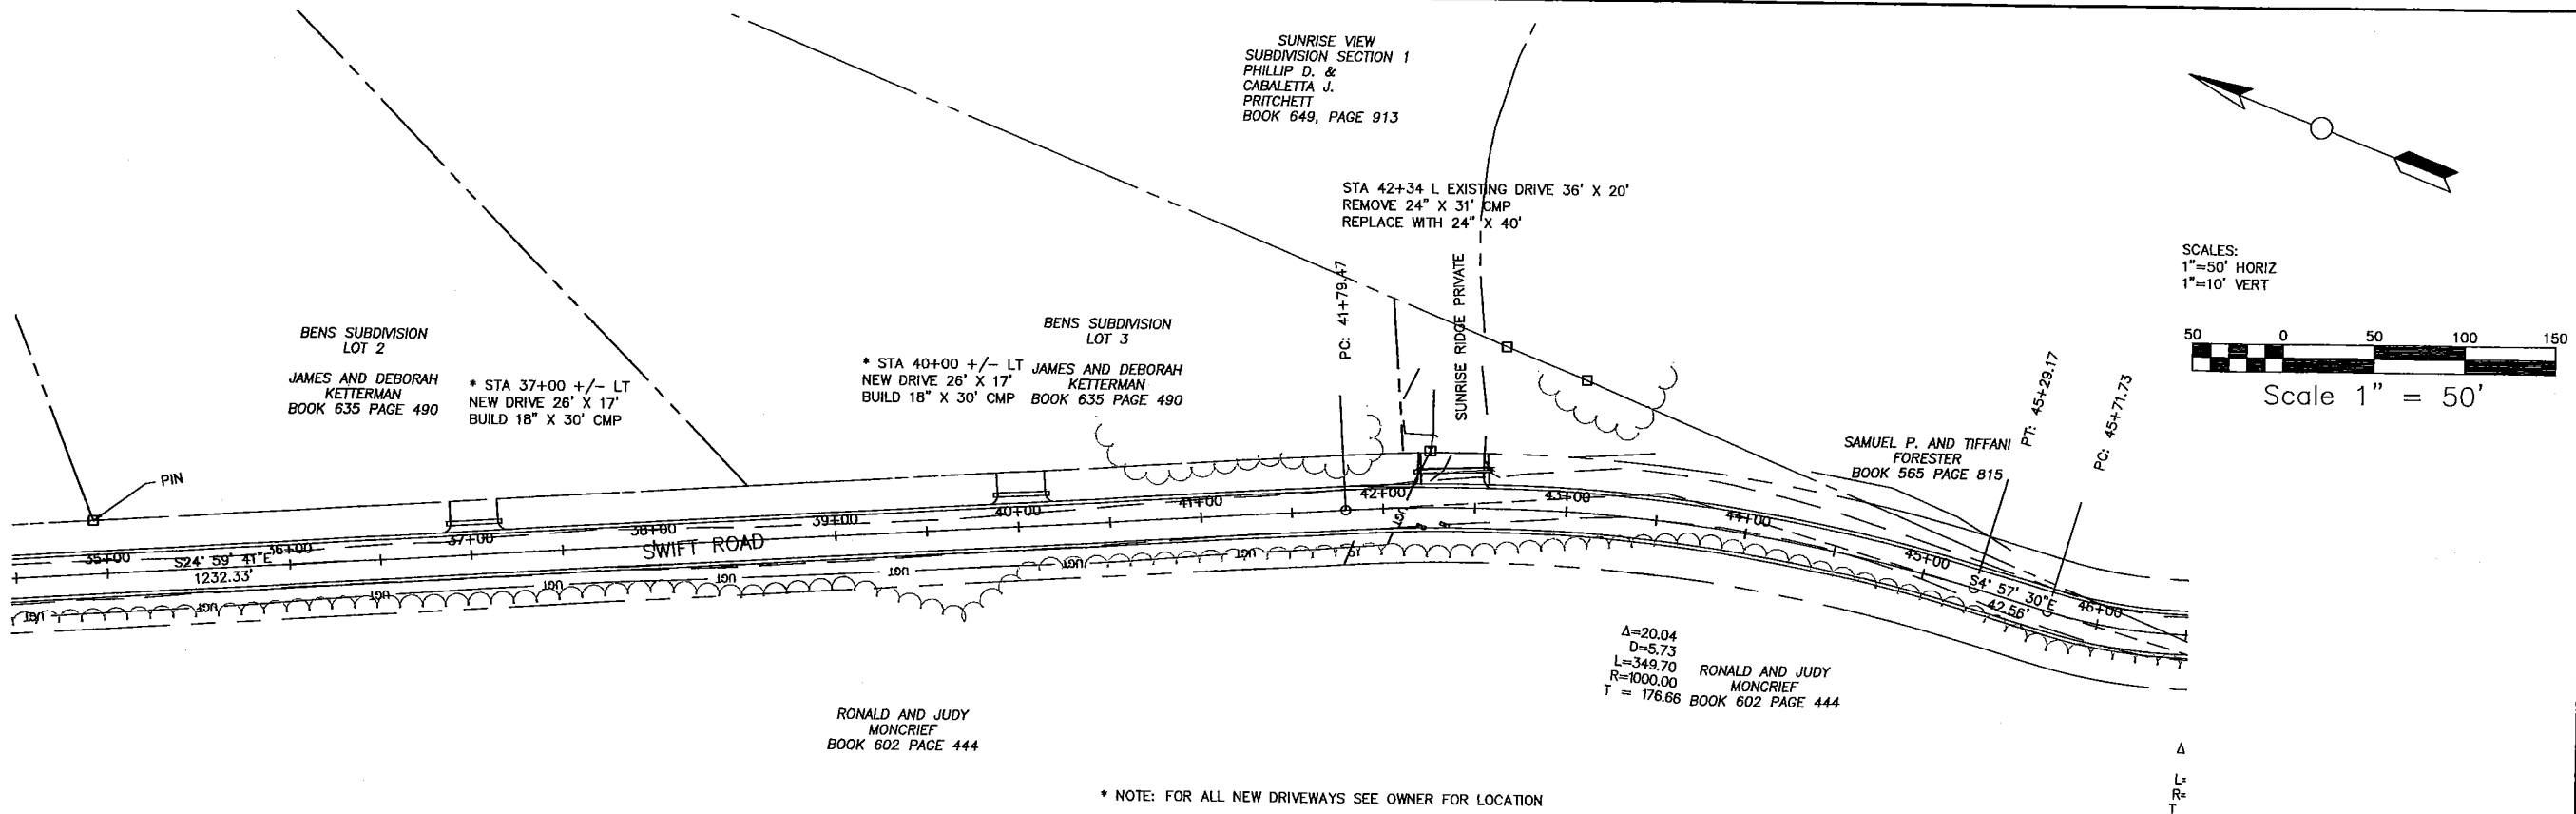


Page 4	
Date JULY 2015	Revision
Title SWIFT-BOISE BRULE PLAN AND PROFILE	Owner COLE COUNTY
RICK MULDOON ENGINEERING 8920 Stonebridge Park Dr. Jefferson City, Mo 65103 573.584.9300	

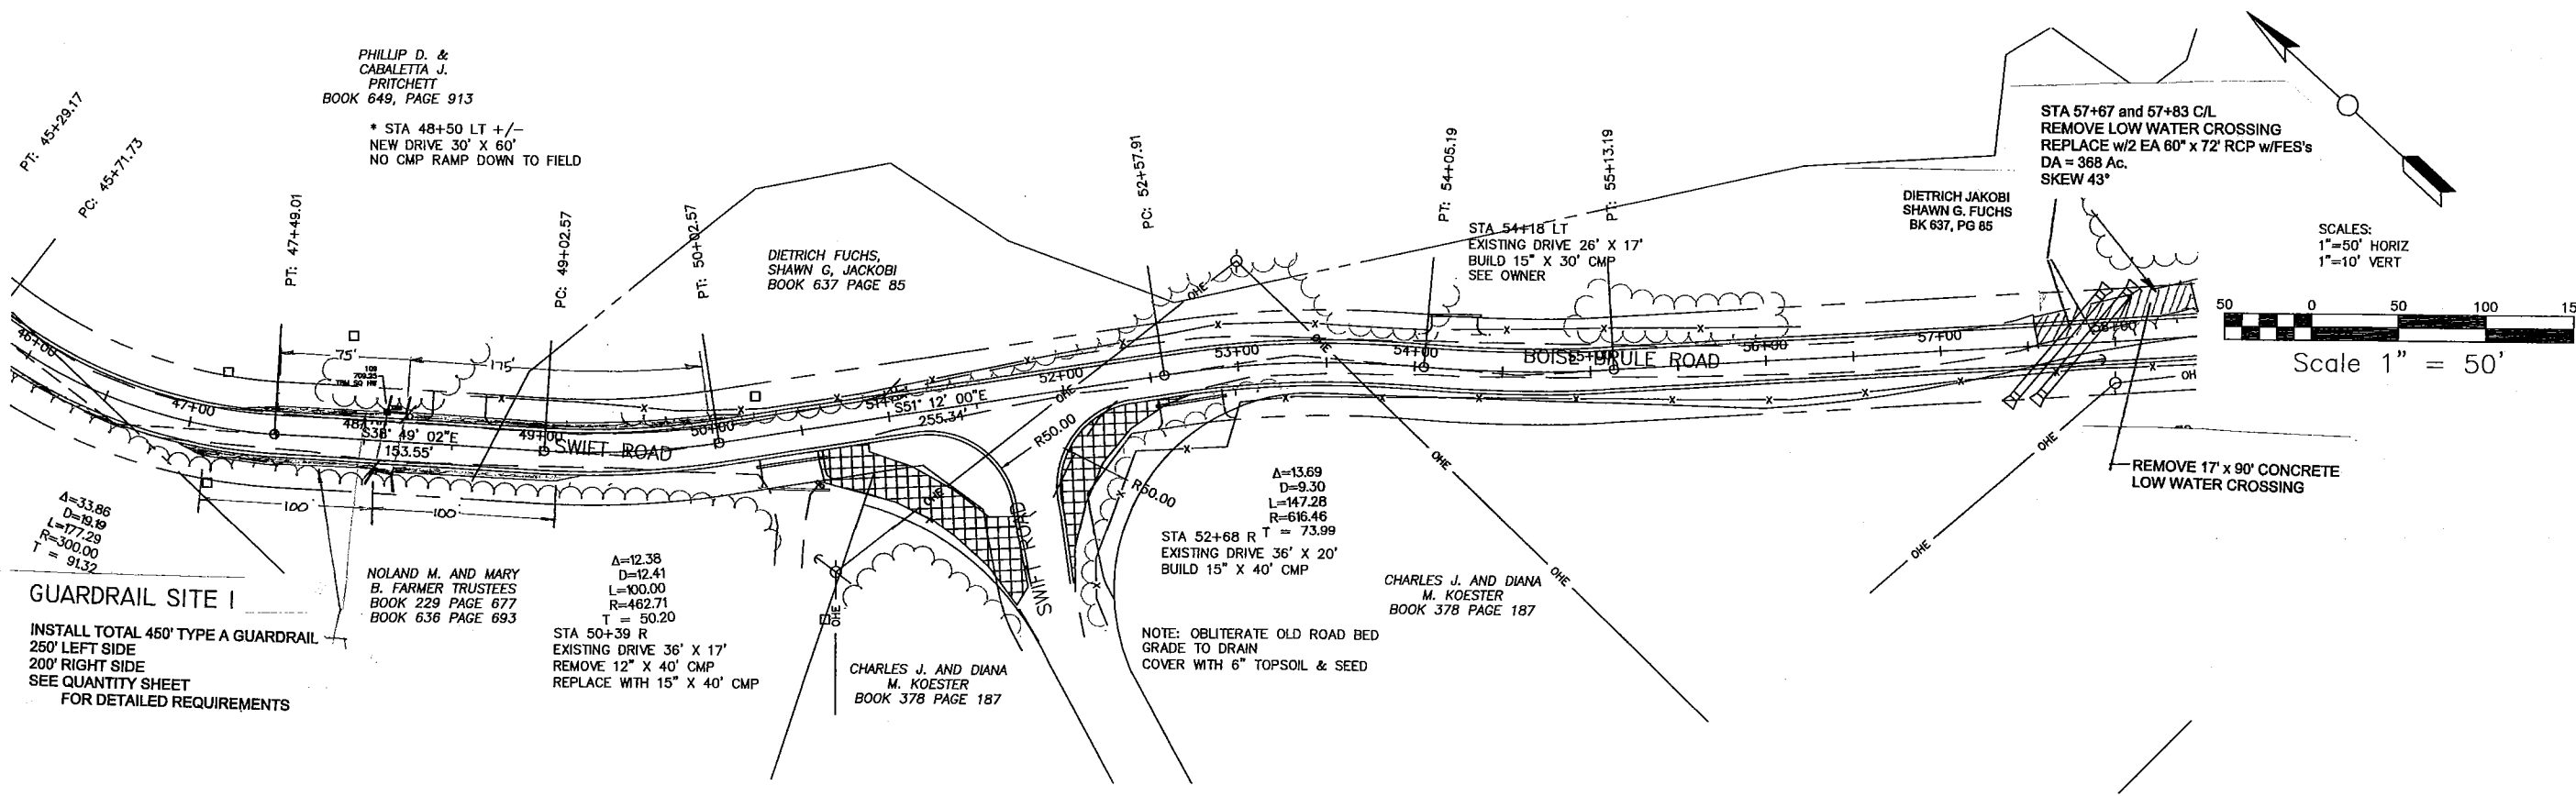

GUARDRAIL SITE I

INSTALL TOTAL 450' TYPE A GUARDRAIL
250' LEFT SIDE
200' RIGHT SIDE
SEE QUANTITY SHEET
FOR DETAILED REQUIREMENTS

* NOTE: FOR ALL NEW DRIVEWAYS SEE OWNER FOR LOCATION

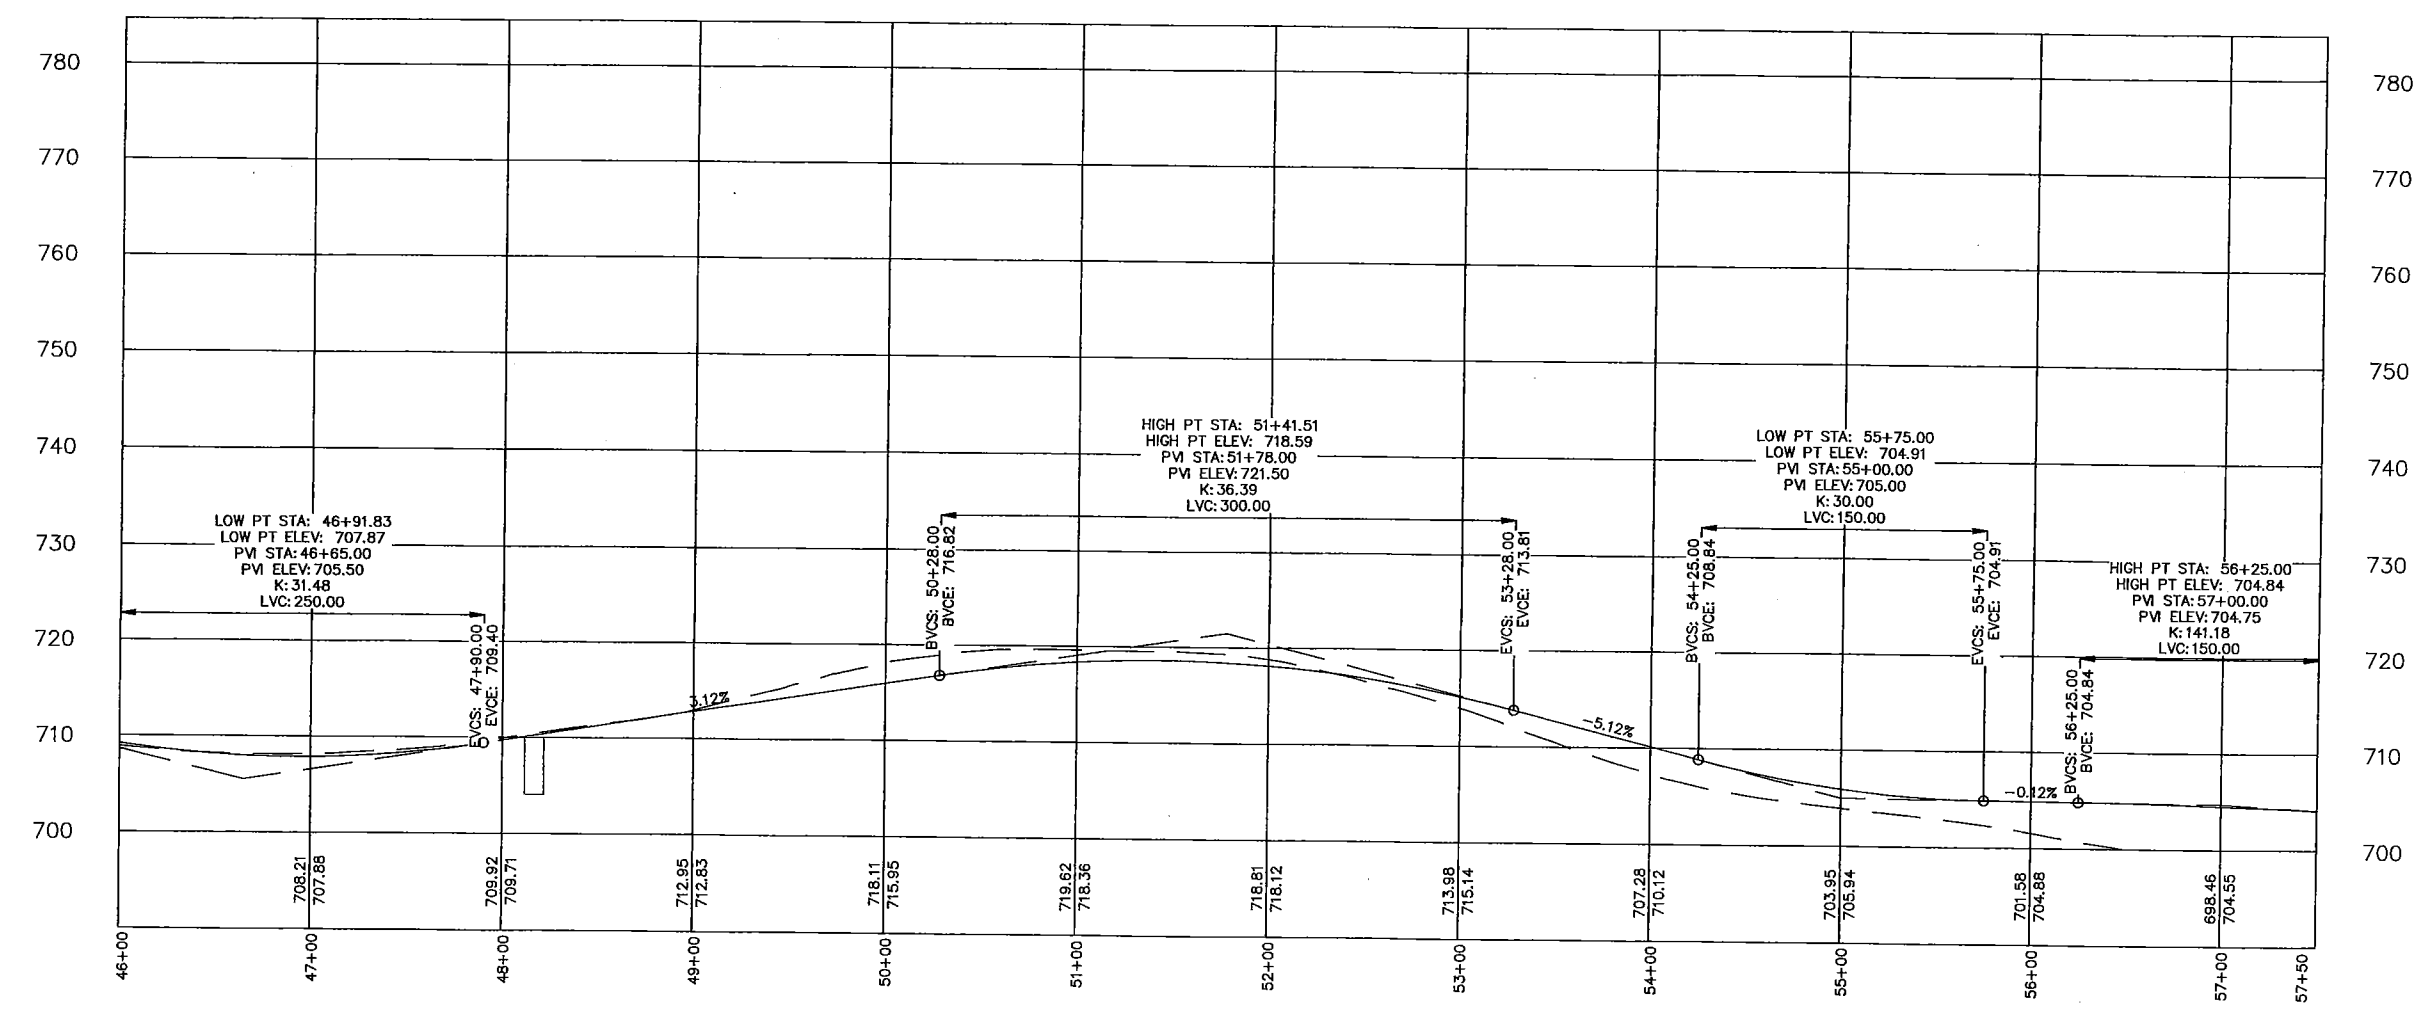

Page

5

Date

July 2015

Revision

Title


SWIFT-BOISE BRULE
PLAN AND PROFILE

Owner



COLE COUNTY

RICK MULDOON
ENGINEERING
 6920 Stonebridge Park Dr. Jefferson City, Mo

573.584.9300

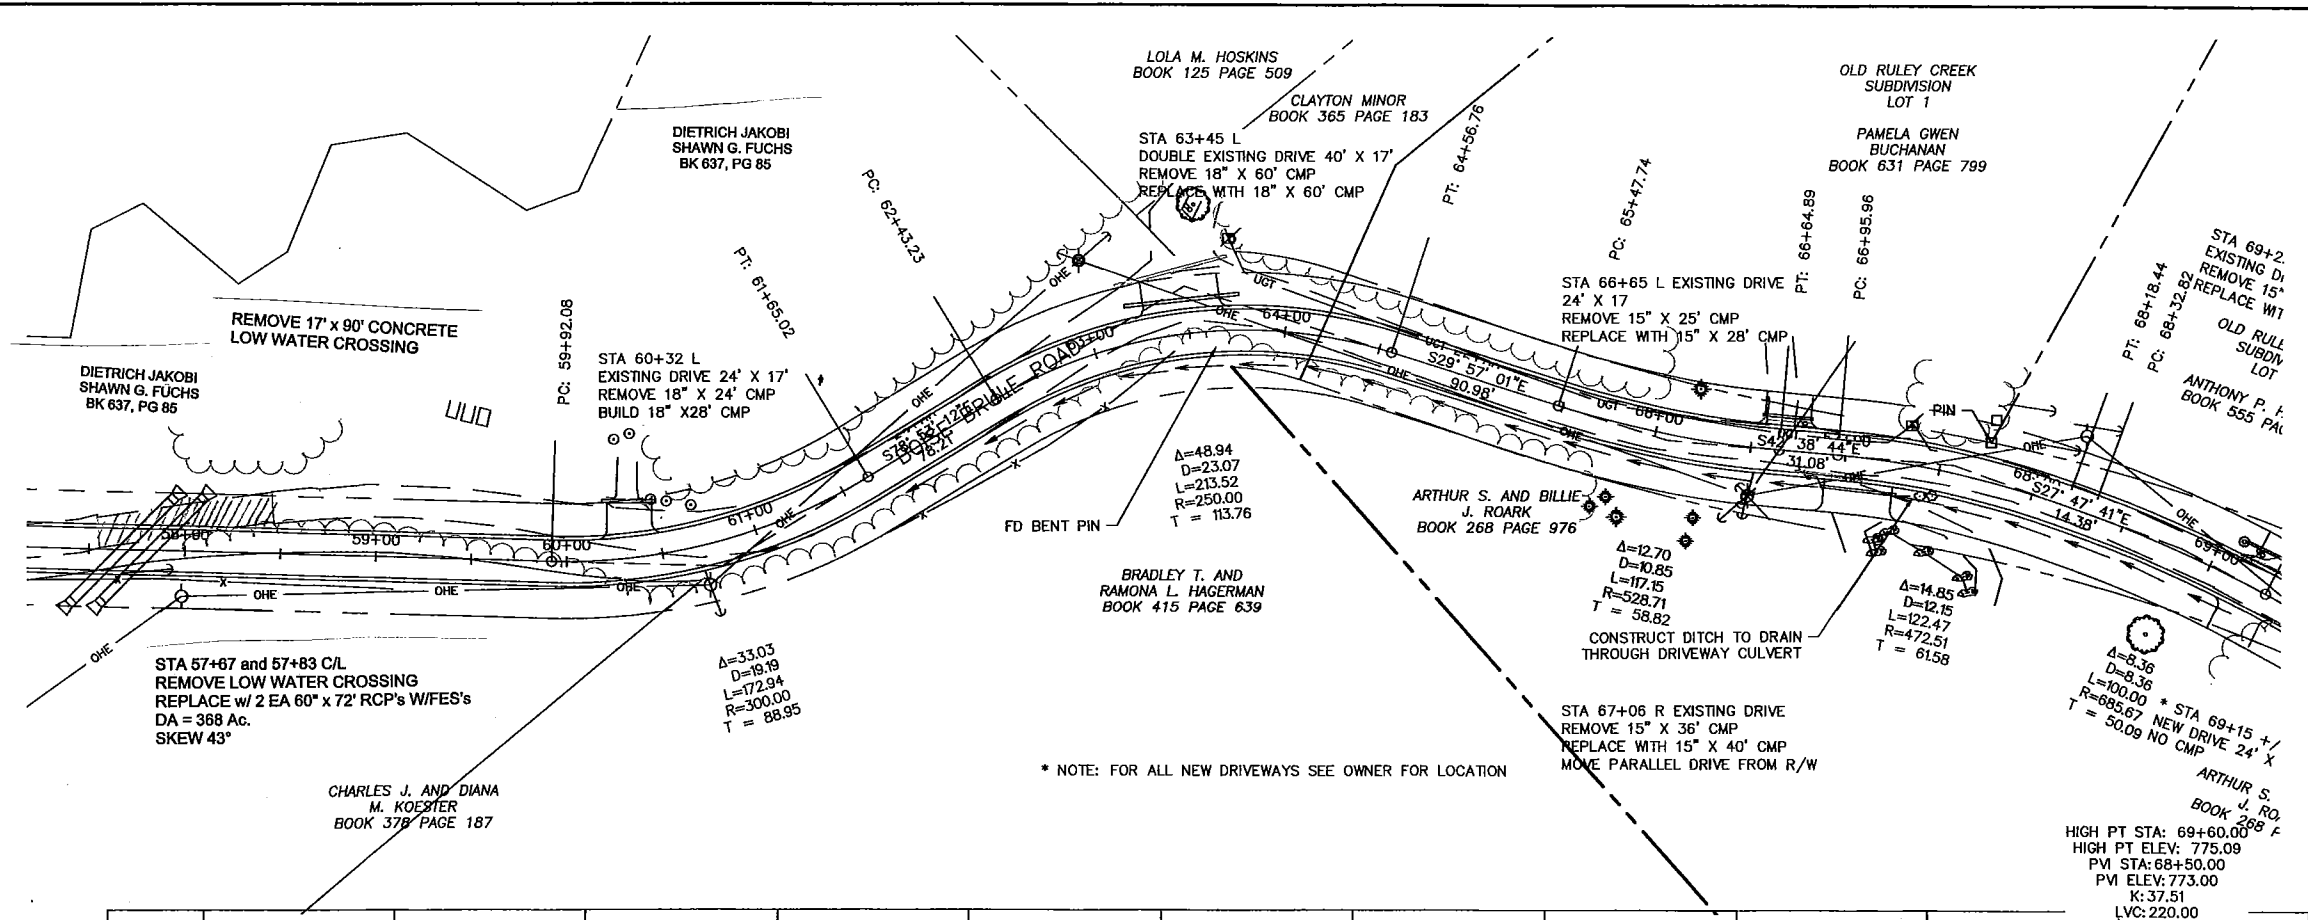

SCALES:
1"=50' HORIZ
1"=10' VERT

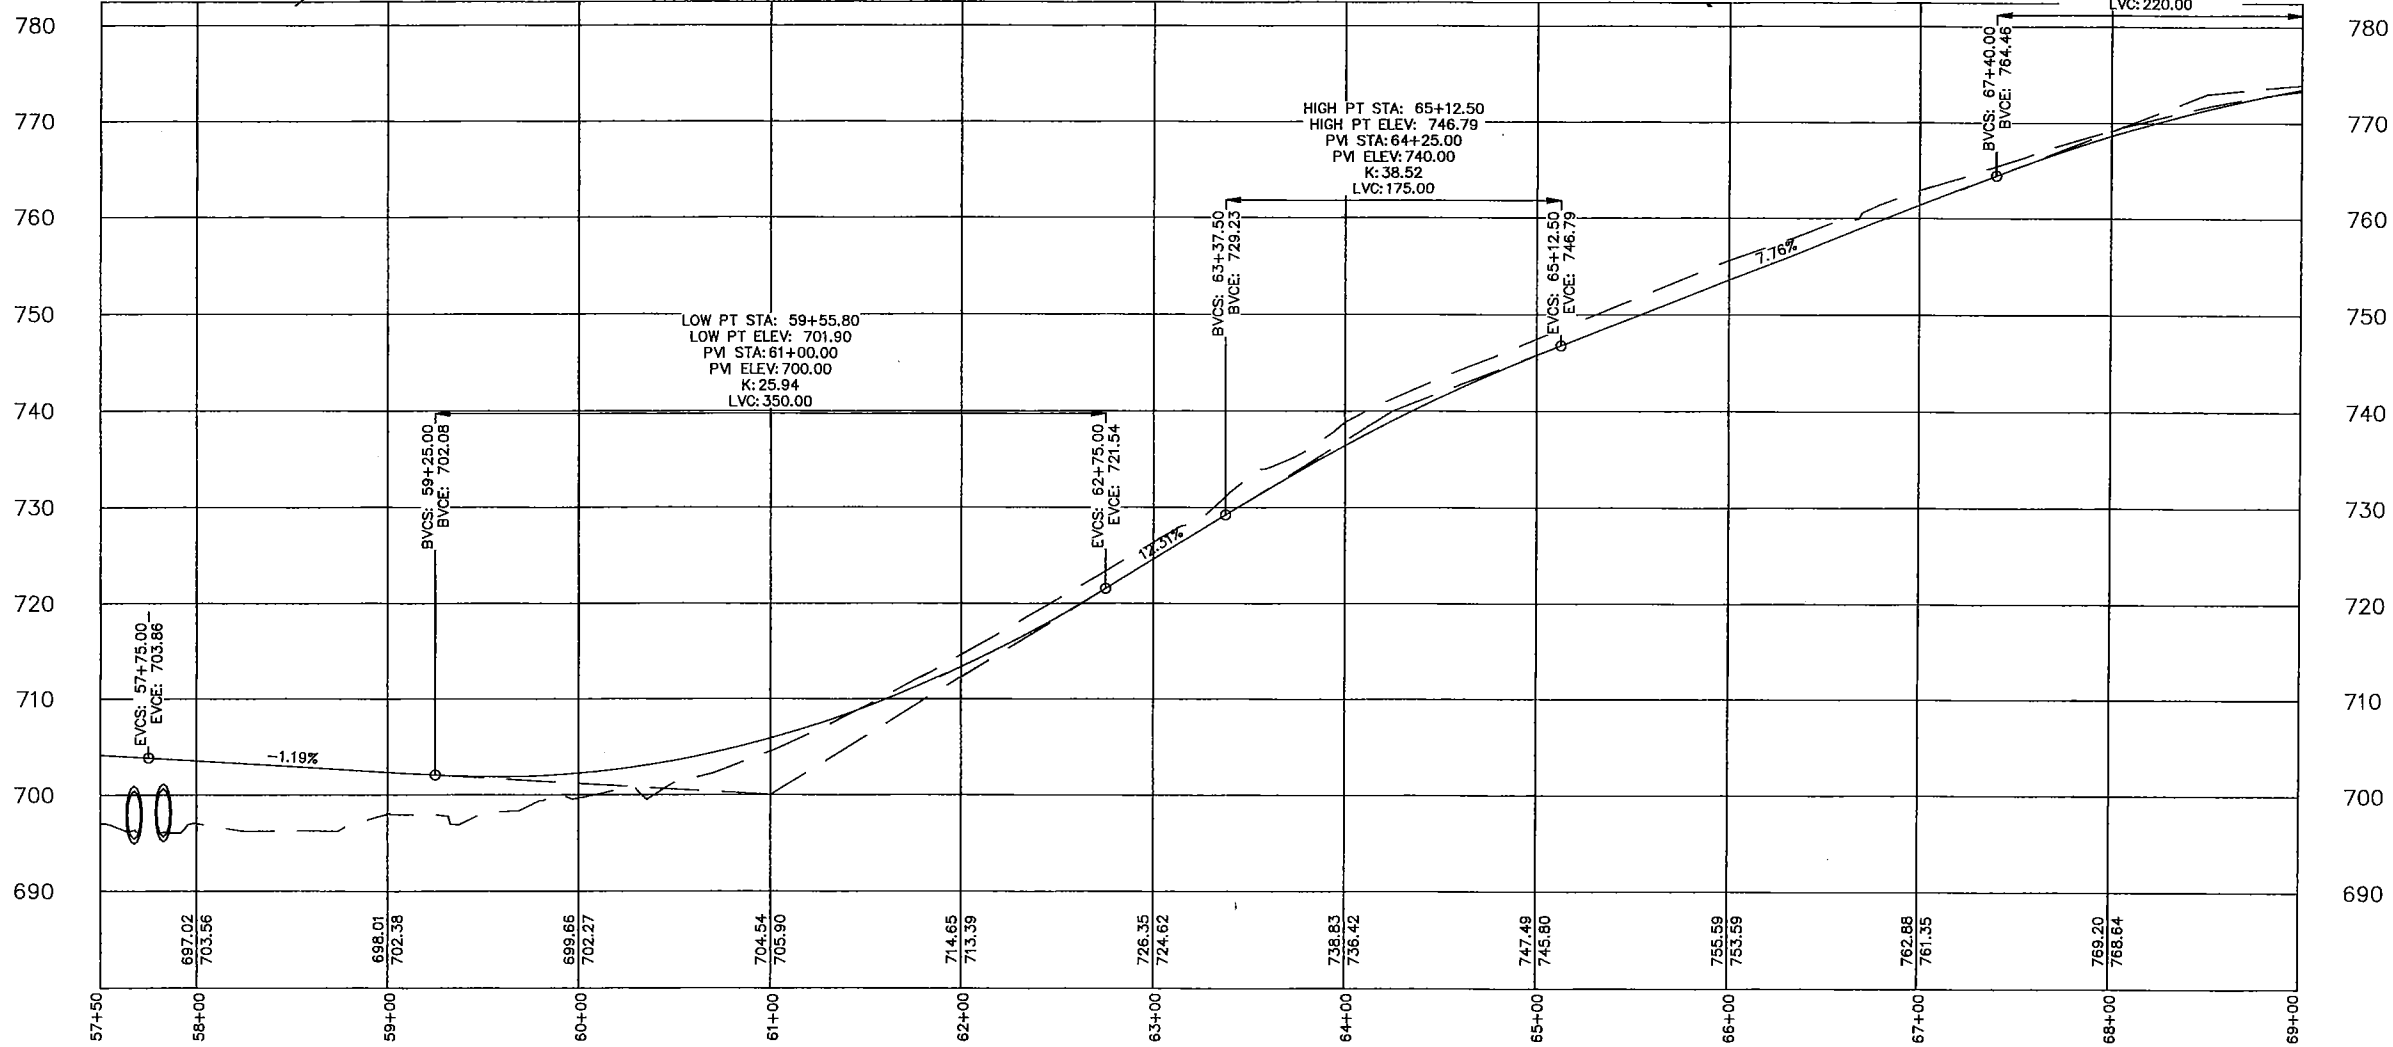 

Page

6

Date

JULY 2015

Revision

Scale

1"=50' HORIZ
1"=10' VERT

Title

SWIFT-BOISE BRULE

PLAN AND PROFILE

COLE COUNTY

Owner

RICK MULDOON

ENGINEERING

8920 Stonebridge Park Dr. Jefferson City, Mo 573.584.9300

TA 69+29 L
EXISTING DRIVE 24' X 17'
REMOVE 15' X 40' CMP
REPLACE WITH 15' X 40' CMP
OLD RULEY CREEK
SUBDIVISION
LOT 2
ANTHONY P. HASKAMP
BOOK 555 PAGE 340


OLD RULEY CREEK
SUBDIVISION
LOT 3
ETTA MARIE TAYLOR,
TRUSTEE
BOOK 568 PAGE 499

OLD RULEY CREEK
SUBDIVISION
LOT 4
ETTA MARIE TAYLOR,
TRUSTEE
BOOK 556 PAGE 251

OLD RULEY CREEK
SUBDIVISION
LOTS 5 & 6
JASON MINOR AND
ASHLEY BISHOP
BOOK 611 PAGE 627

OLD RULEY CREEK
SUBDIVISION
LOTS 5 & 6
JASON MINOR AND
ASHLEY BISHOP
BOOK 611 PAGE 627

CHARLES J. AND DIANA
M. KOESTER
BOOK 320 PAGE 960

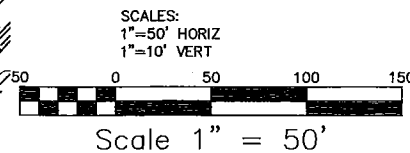

$\Delta=8.36$
 $D=8.36$
 $L=100.00$
 $R=685.67$
 $T=50.09$ NO CMP
* STA 69+15 +/- LT
NEW DRIVE 24' X 17'

ARTHUR S. AND BILLIE
J. ROARK
BOOK 268 PAGE 976

* STA 70+50 +/- RT
NEW DRIVE 24' X 17'
NO CMP

STA 72+29 R
EXISTING DRIVE 30' X 17'
BUILD 15' X 34' CMP

$\Delta=4.77$
 $D=3.85$
 $L=123.71$
 $R=1487.23$
 $T=61.89$
STA 73+31 R
EXISTING DRIVE 30' X 17'
BUILD 15' X 34' CMP

DERRICK S. AND JEANA
F. PRINGER
BOOK 596 PAGE 435


$\Delta=2.44$
 $D=2.44$
 $L=100.00$
 $R=2350.14$
 $T=50.01$
STA 73+98 R
EXISTING DRIVE 20' X 17'
REMOVE 12' X 24' CMP
REPLACE WITH 15' X 24' CMP

BETHANY M. SUESS
BOOK 612 PAGE 942

STA 77+40 R
EXISTING DRIVE 30' X 17'
BUILD 15' X 36' CMP

$\Delta=27.34$
 $D=12.45$
 $L=220.00$
 $R=480.97$
 $T=112.14$
STA 78+05 R
EXISTING DRIVE 24' X 17'
BUILD 15' X 28' CMP

* NOTE: FOR ALL NEW DRIVEWAYS SEE OWNER FOR LOCATION

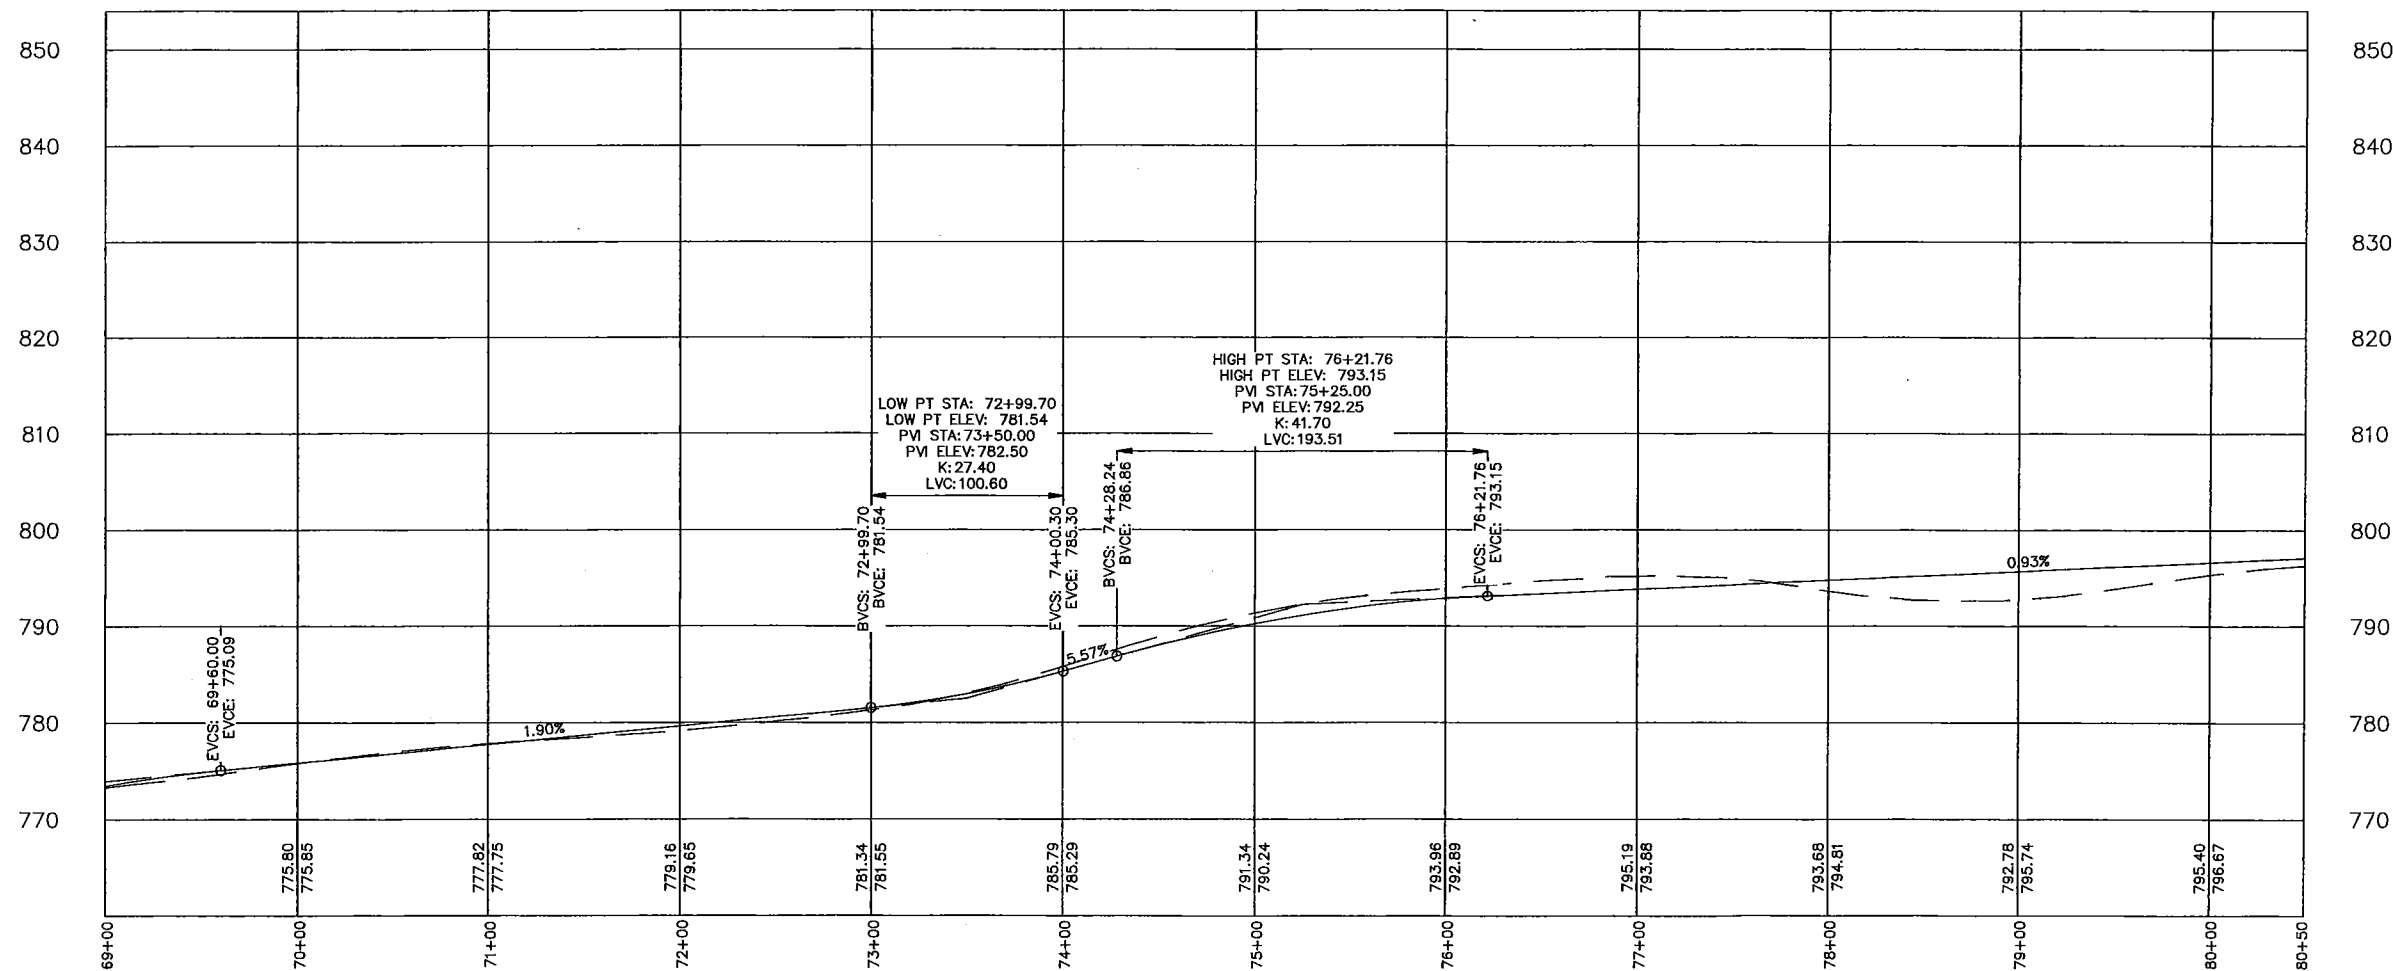

SWIFT-BOISE BRULE

PLAN AND PROFILE

COLE COUNTY

Title

Owner


RICK MULDOON
ENGINEERING




6920 Stonebridge Park Dr. Jefferson City, Mo

573.584.9300




Date
JULY 2015

Revision

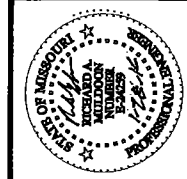


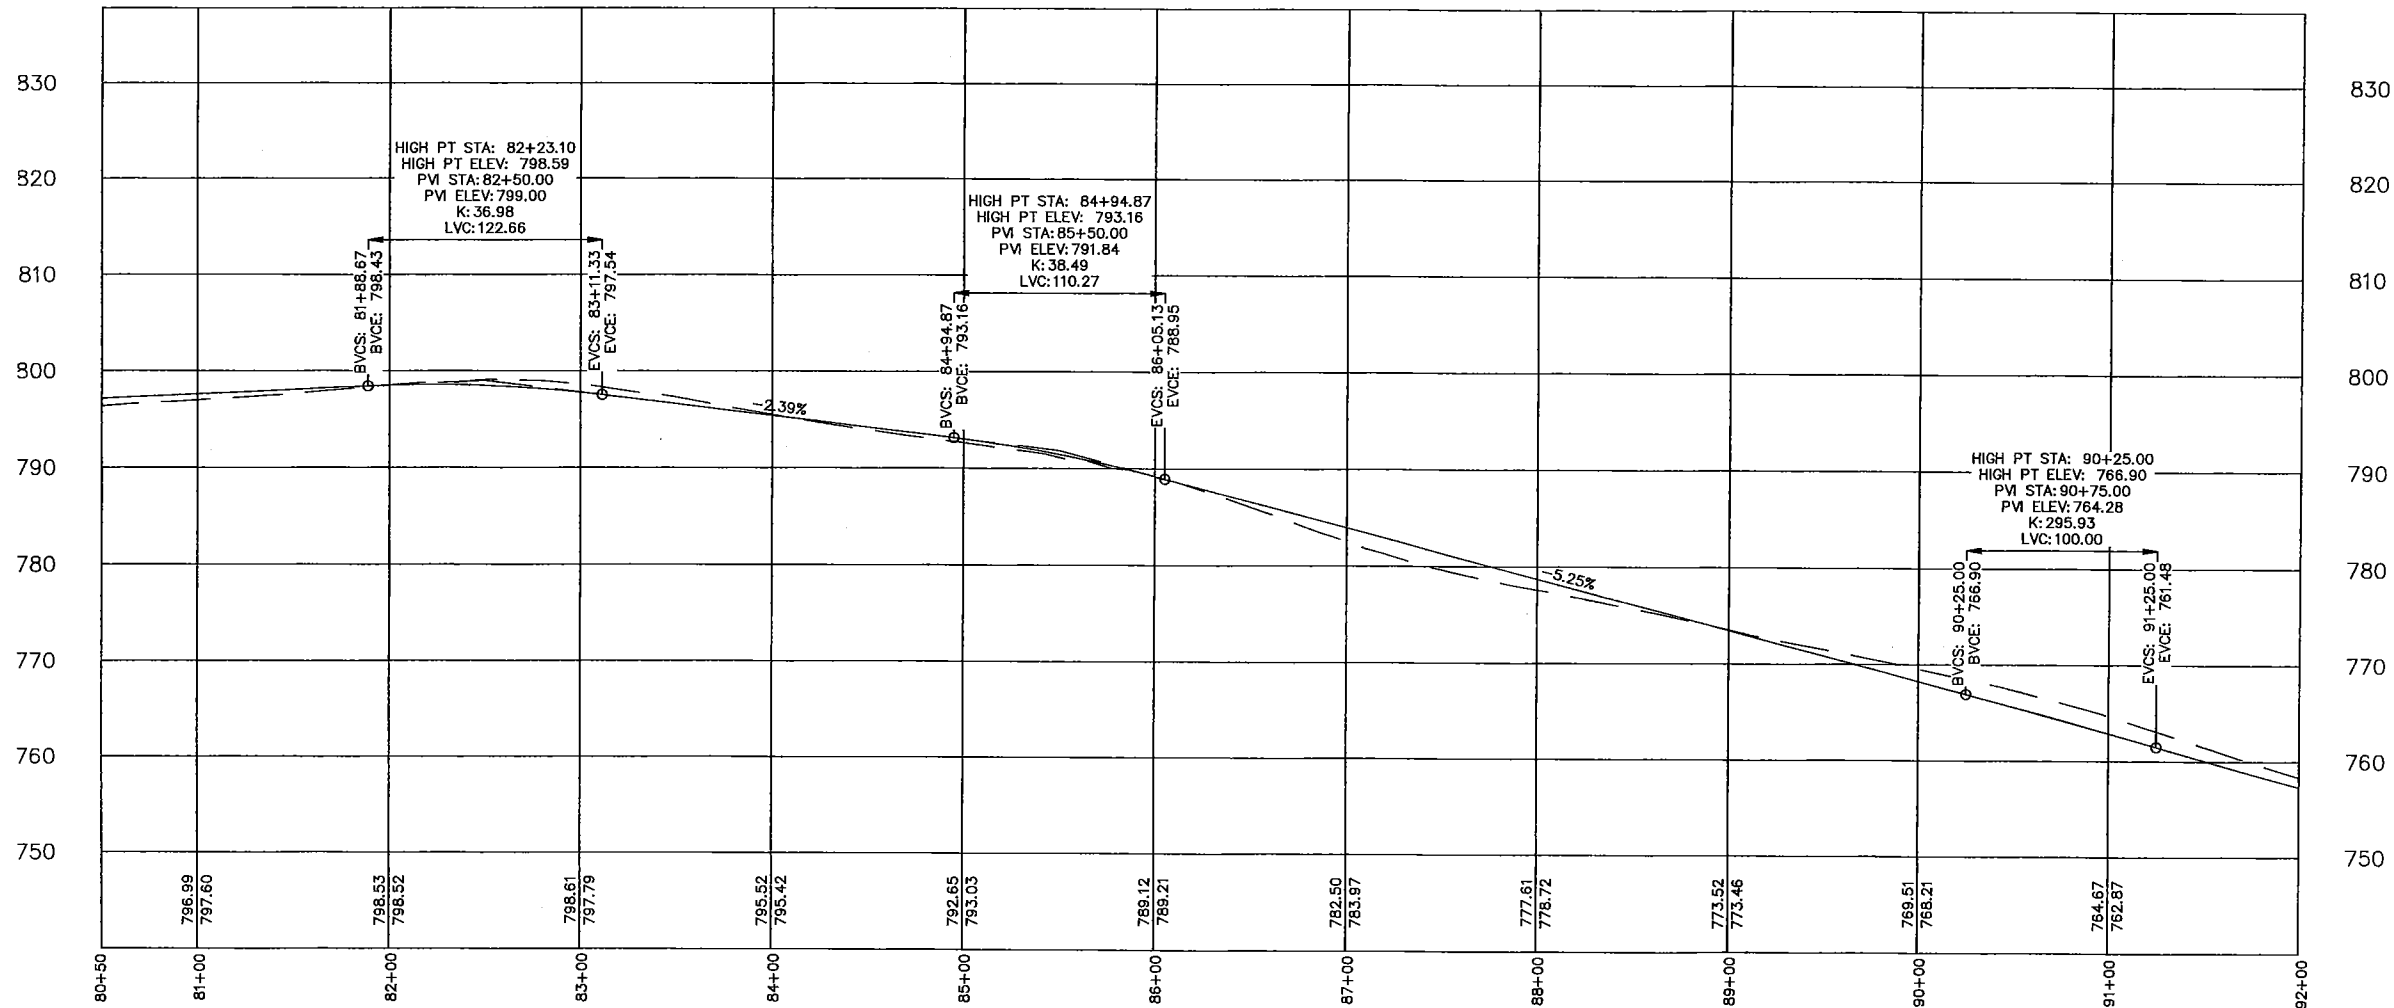
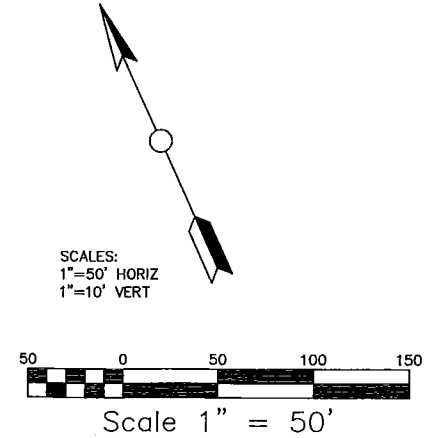
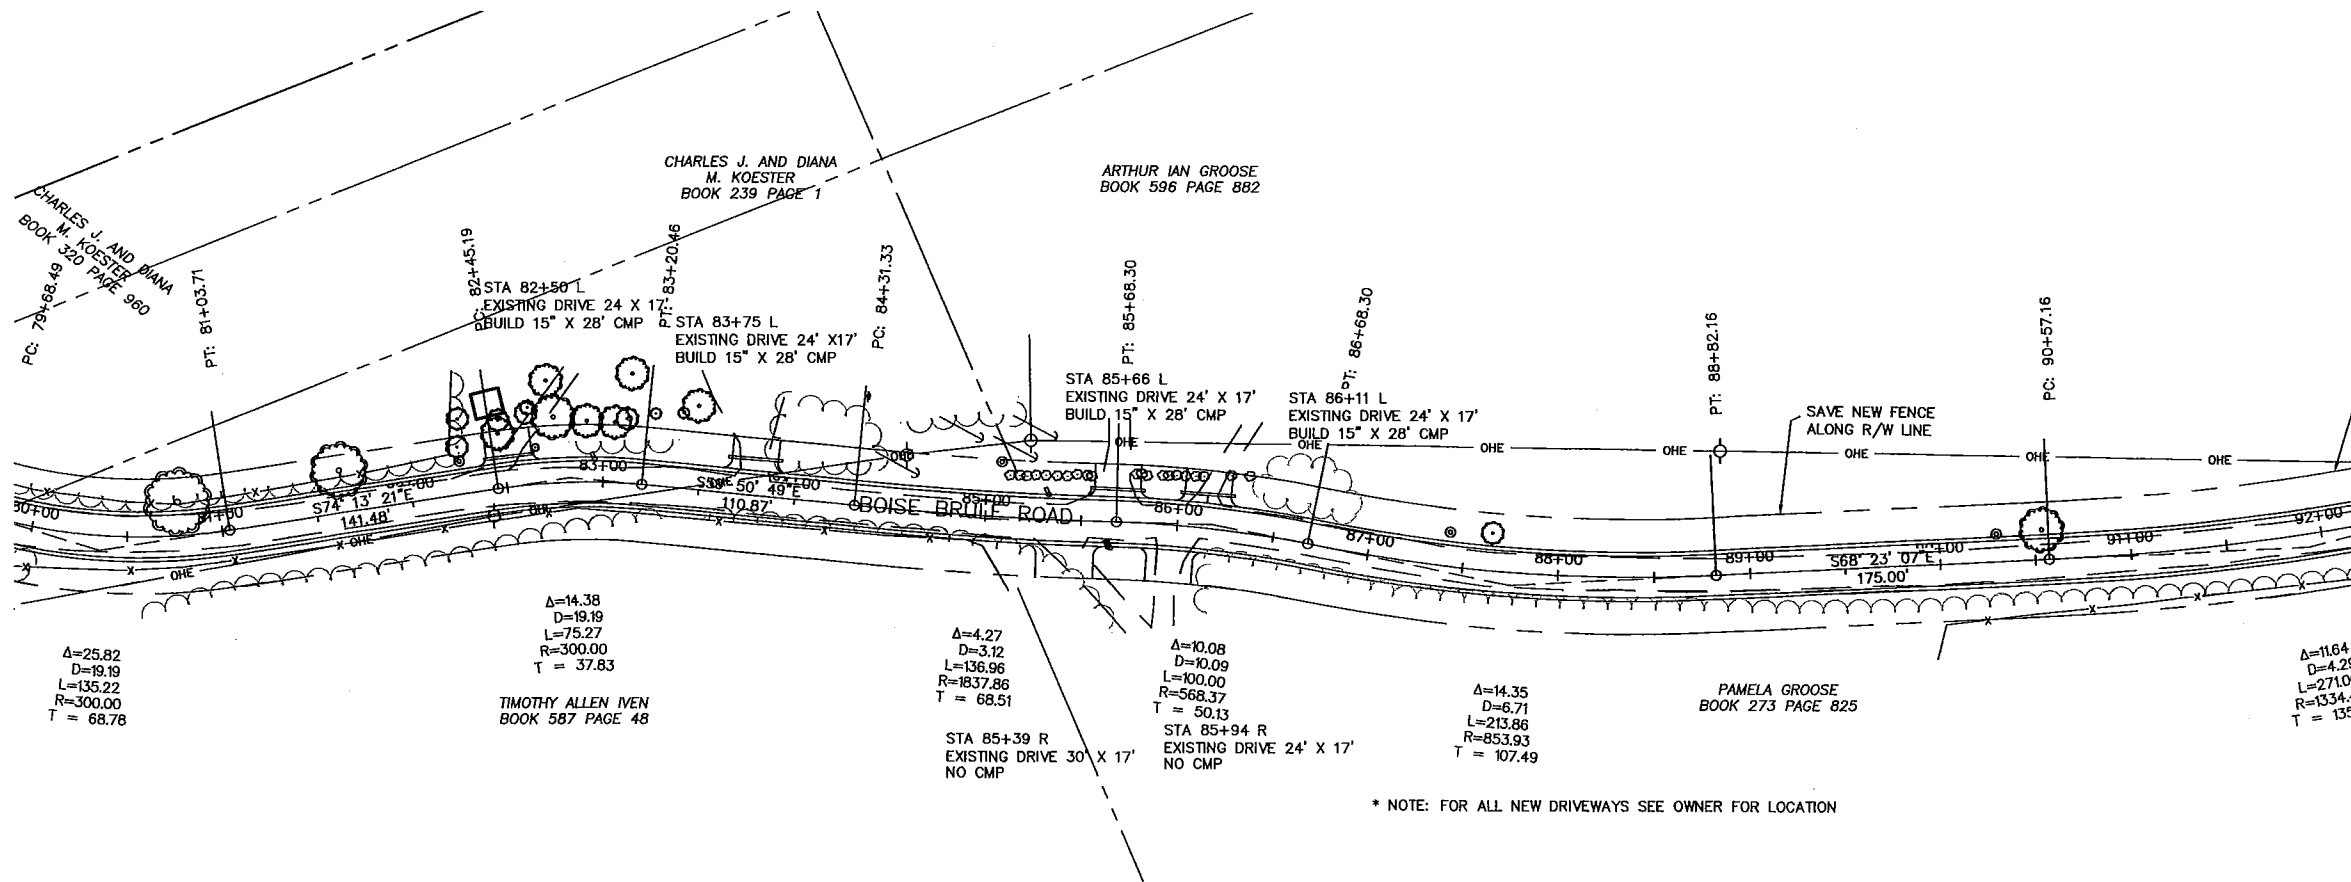


Page 8	
Date JULY 2015	Revision
Title SWIFT-BOISE BRULE PLAN AND PROFILE	
Owner COLE COUNTY	
RICK MULDOON ENGINEERING 6820 Stonebridge Park Dr. Jefferson City, Mo 65108 573.584.9500	

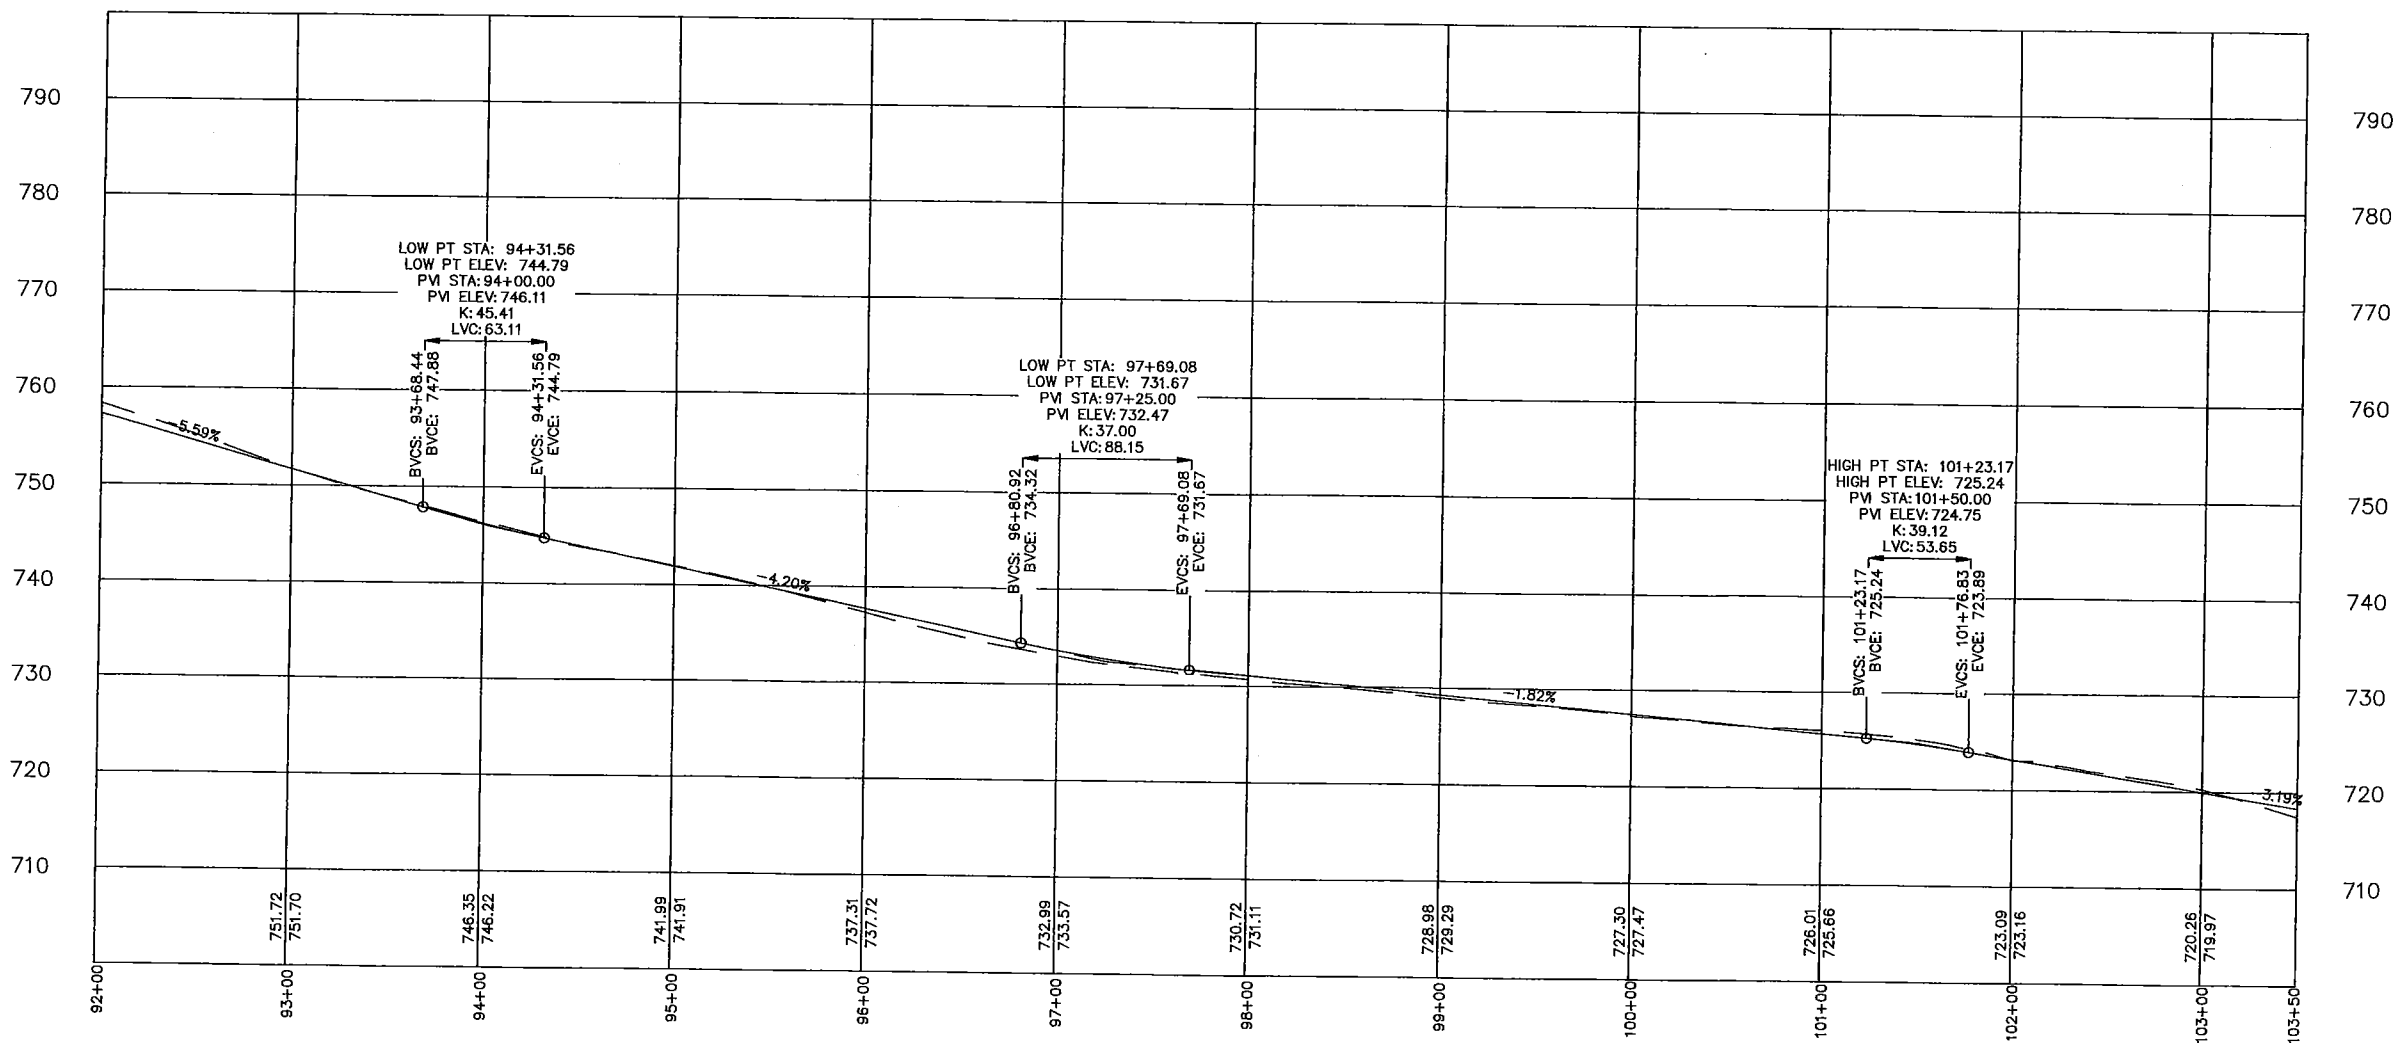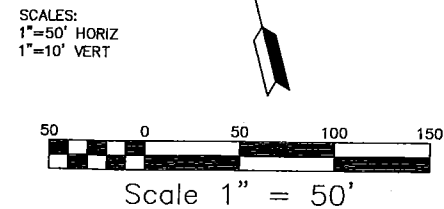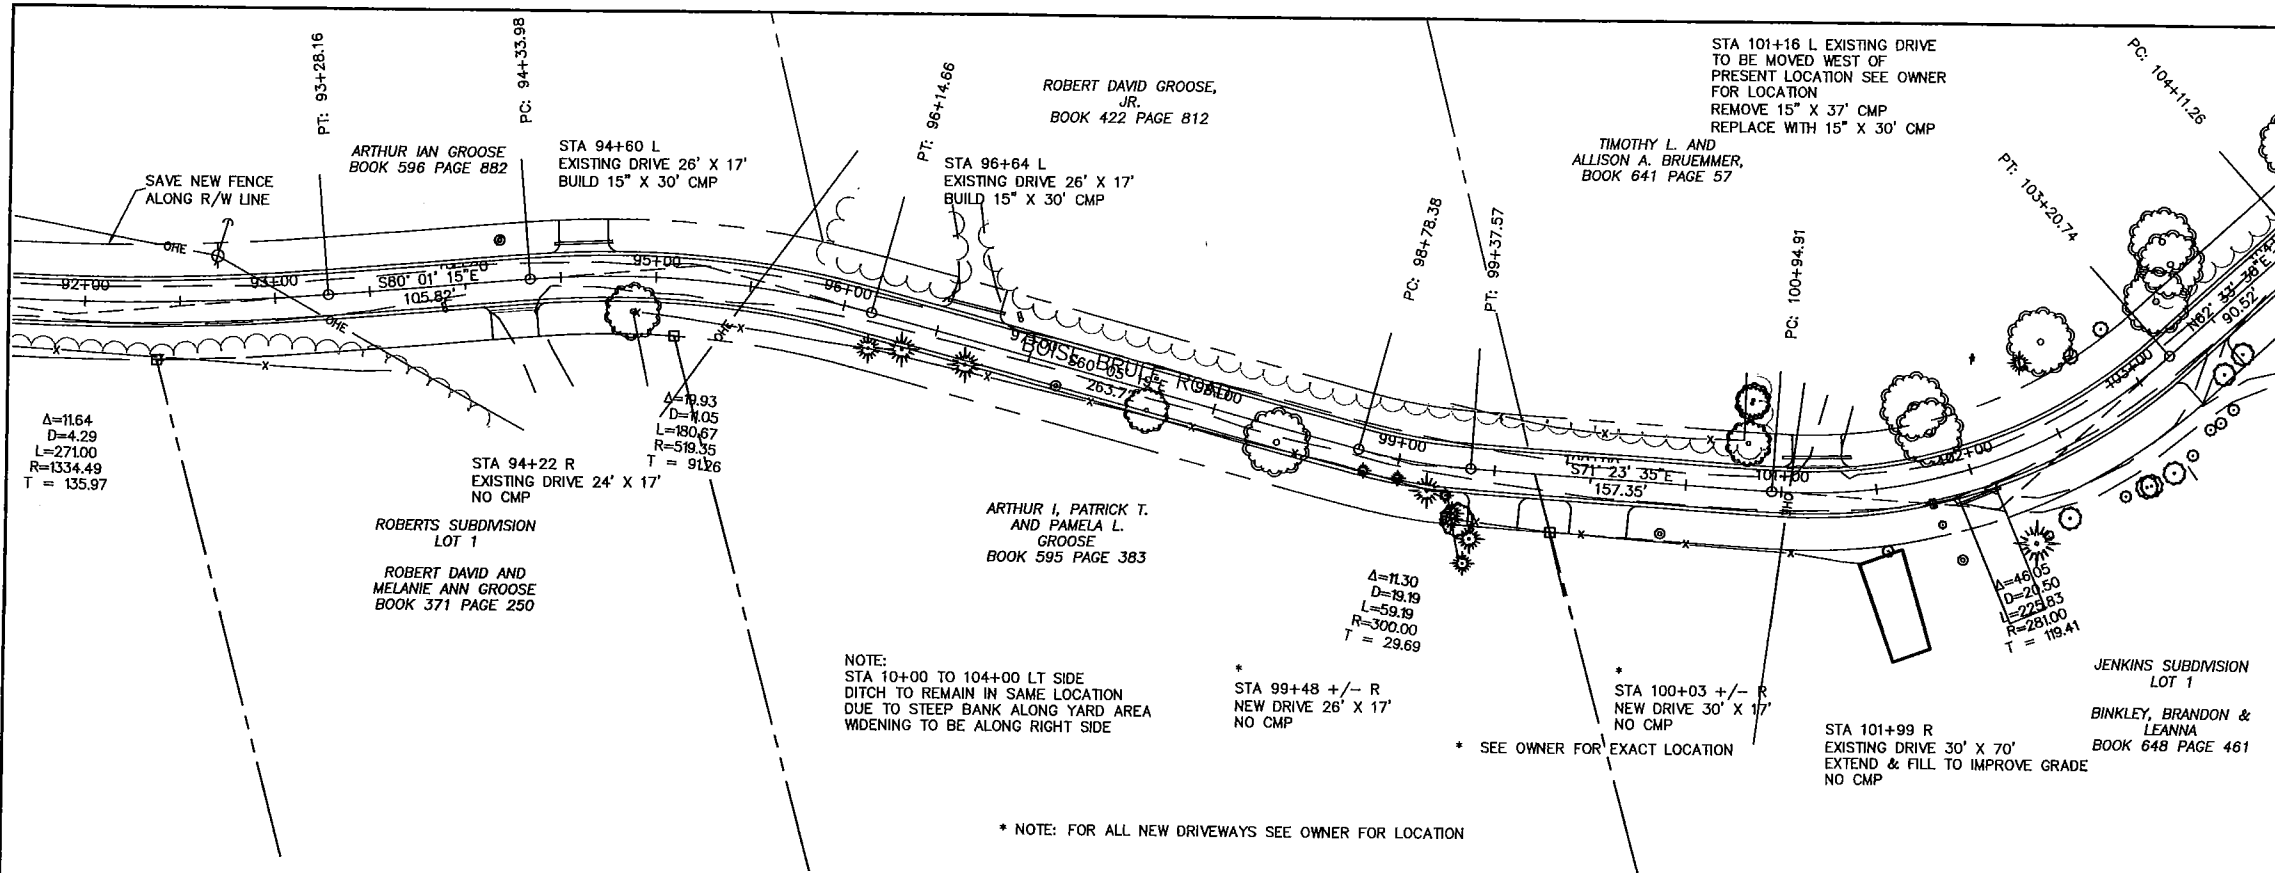

Page 9	
Date JULY 2015	Revision
Title SWIFT-BOISE BRULE	Owner PLAN AND PROFILE
COLE COUNTY	
RICK MULDOON ENGINEERING 6920 Stonebridge Park Dr. Jefferson City, Mo 673.564.9500	

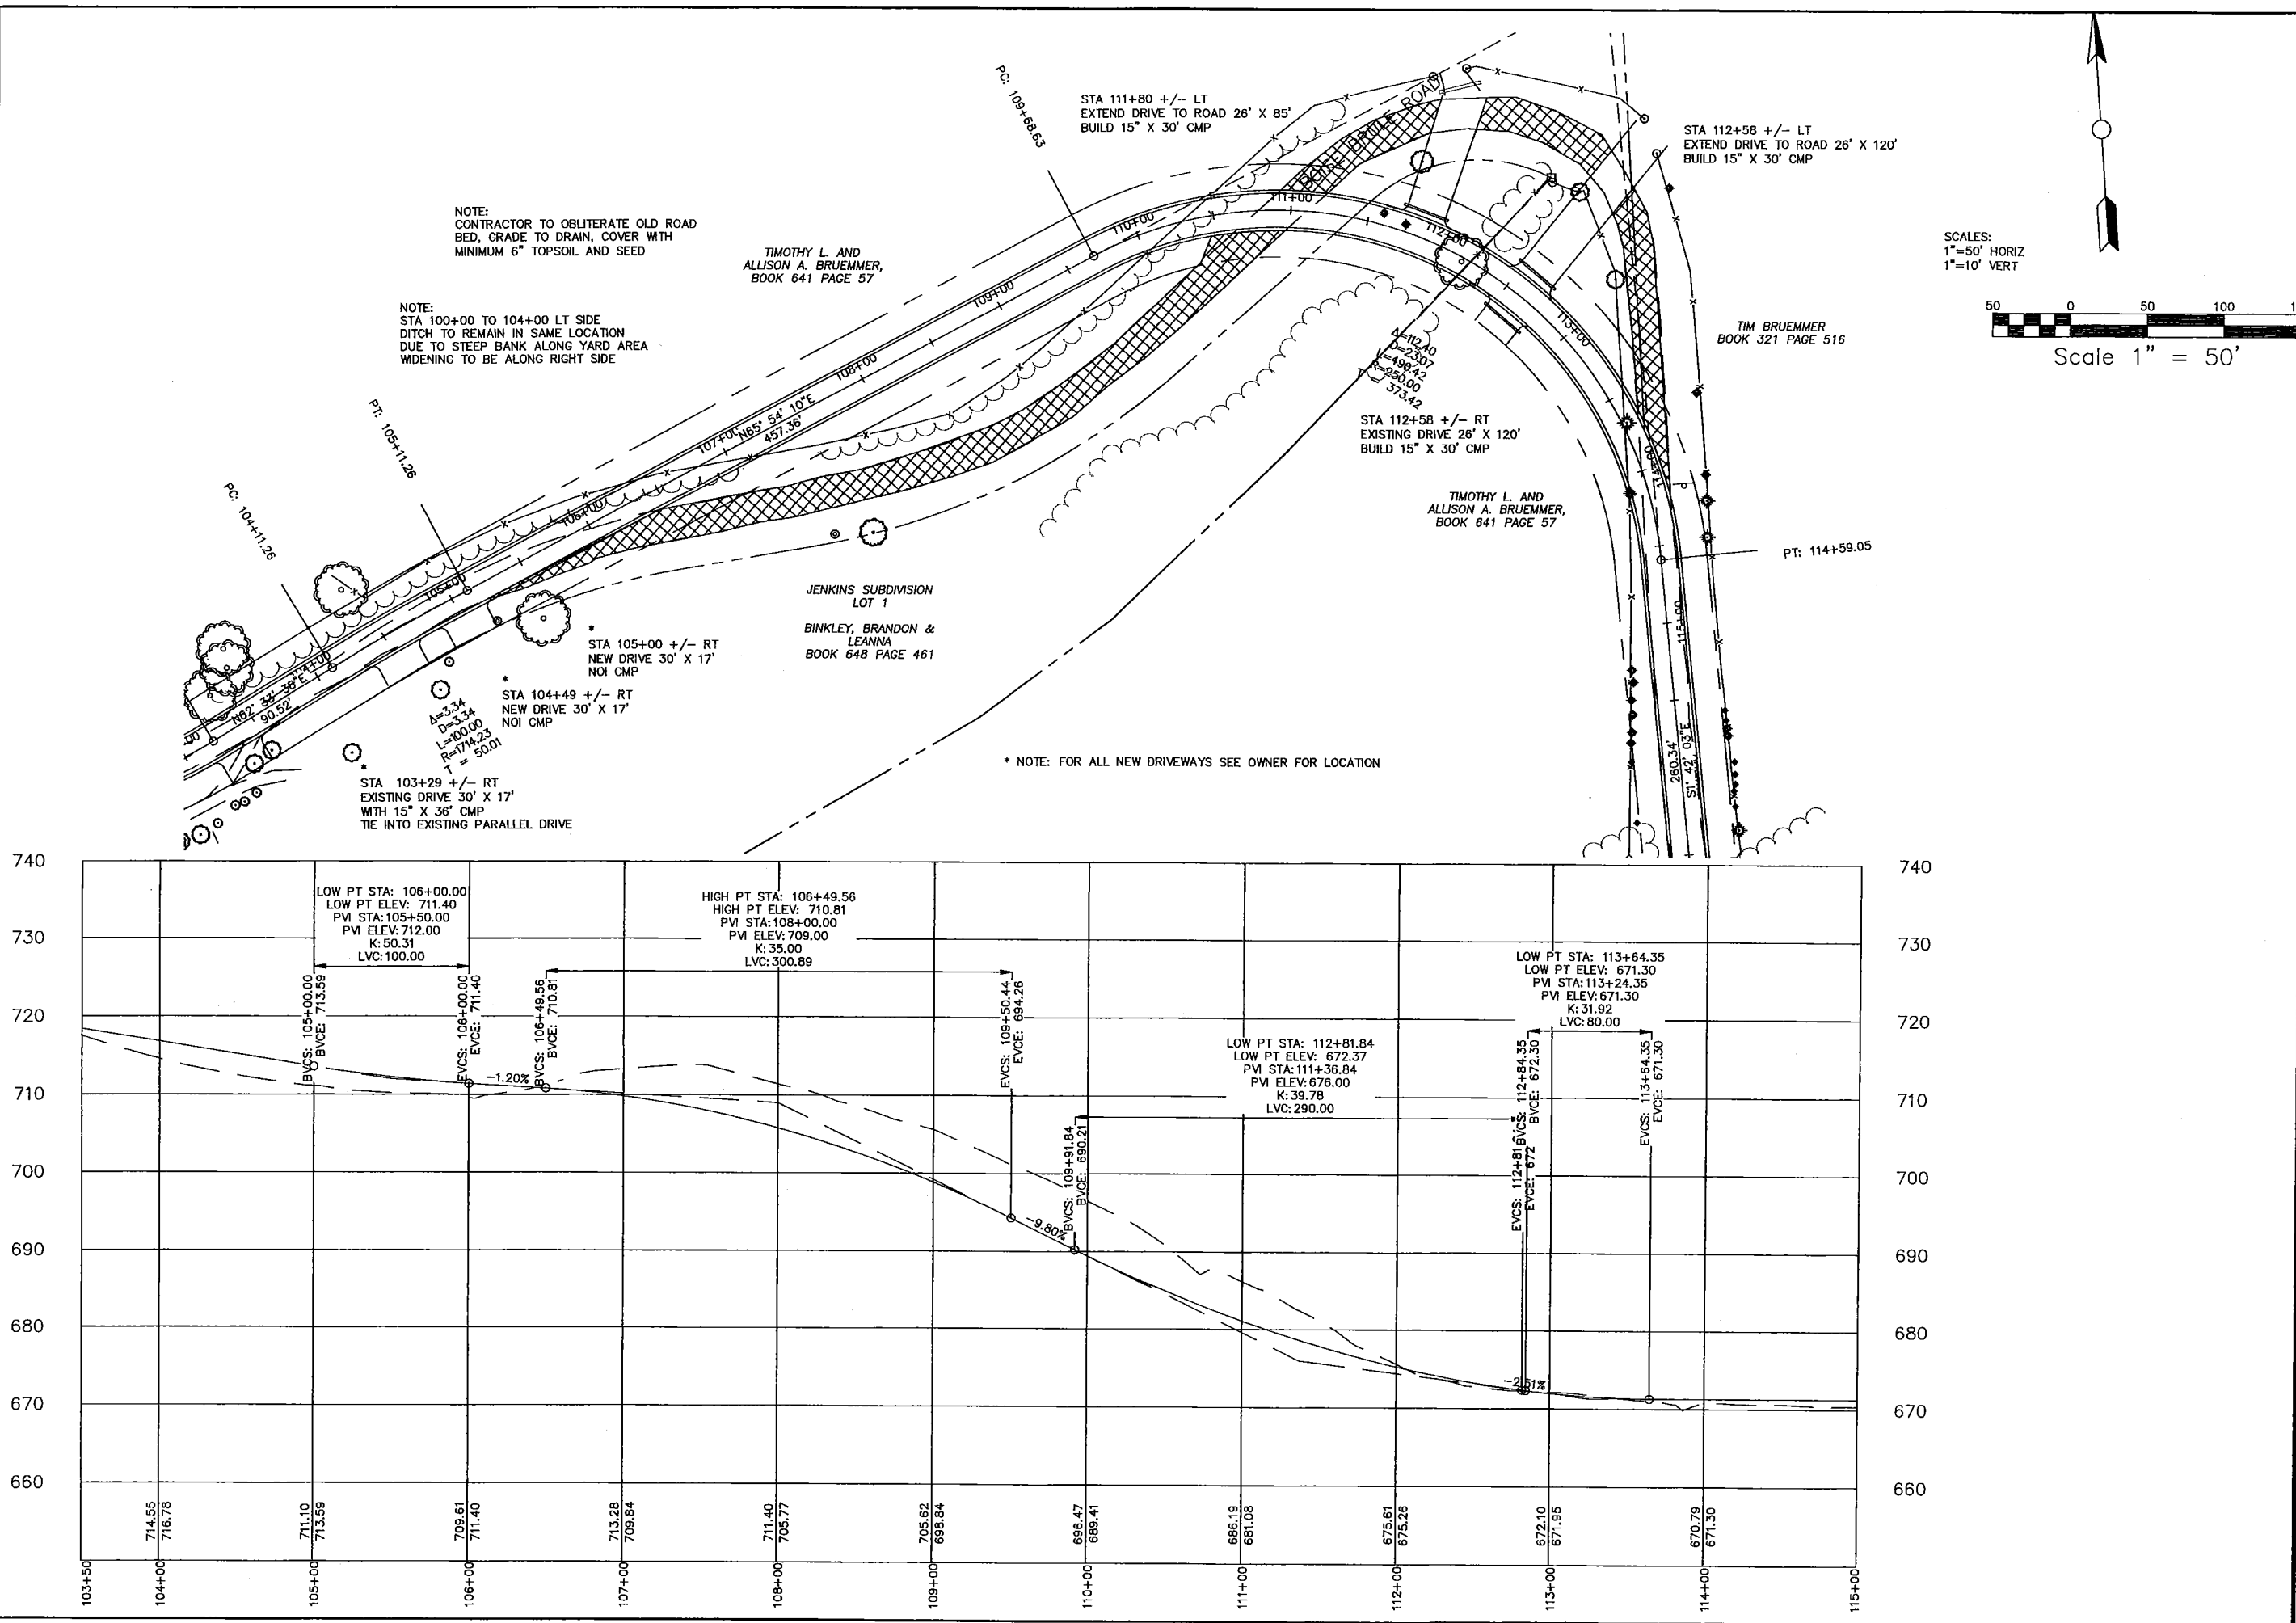

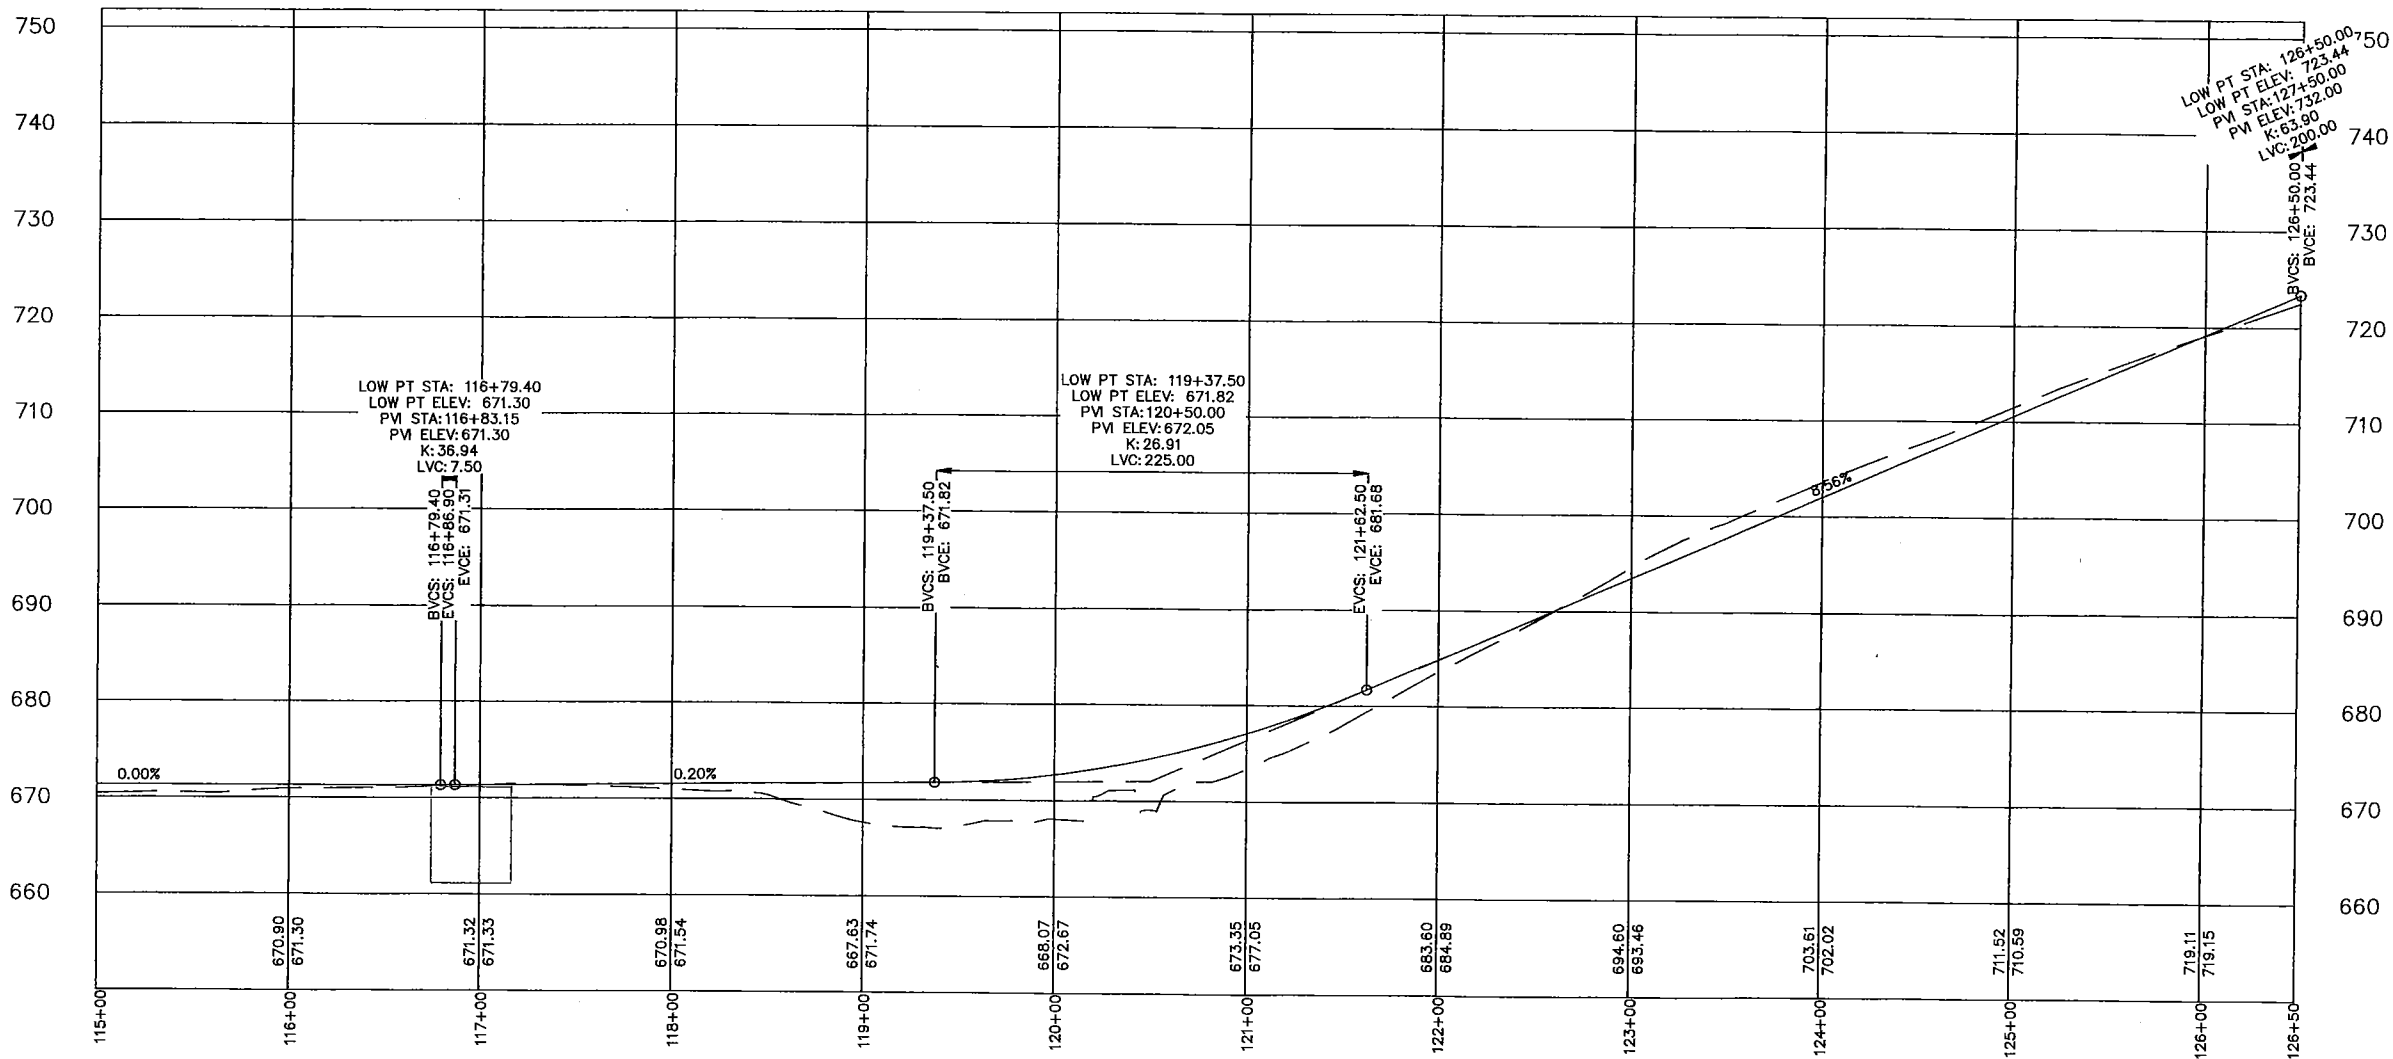
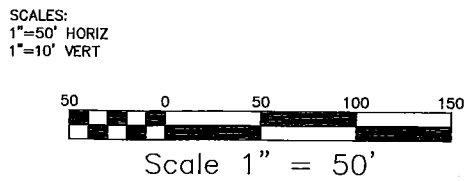
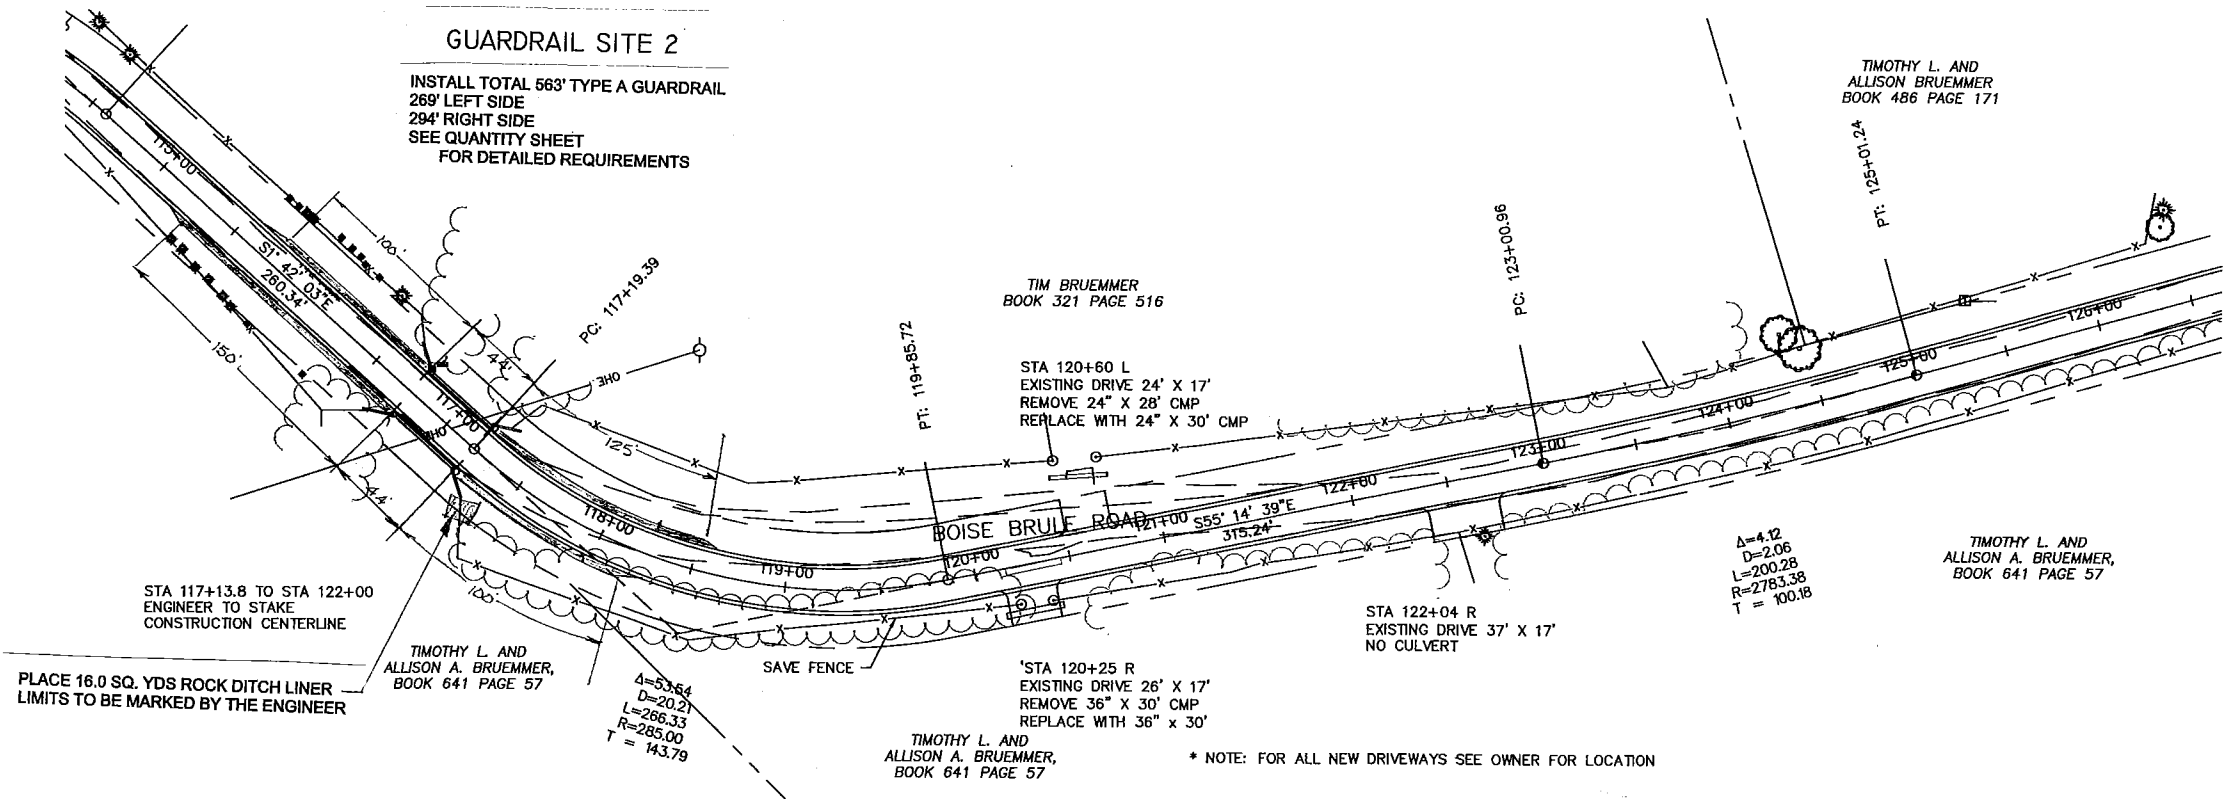


SWIFT-BOISE BRULE
 PLAN AND PROFILE
 COLE COUNTY



RICK MULDOON
ENGINEERING

6820 Stonebridge Park Dr. Jefferson City, Mo 673.584.9300


Date
 JULY 2015

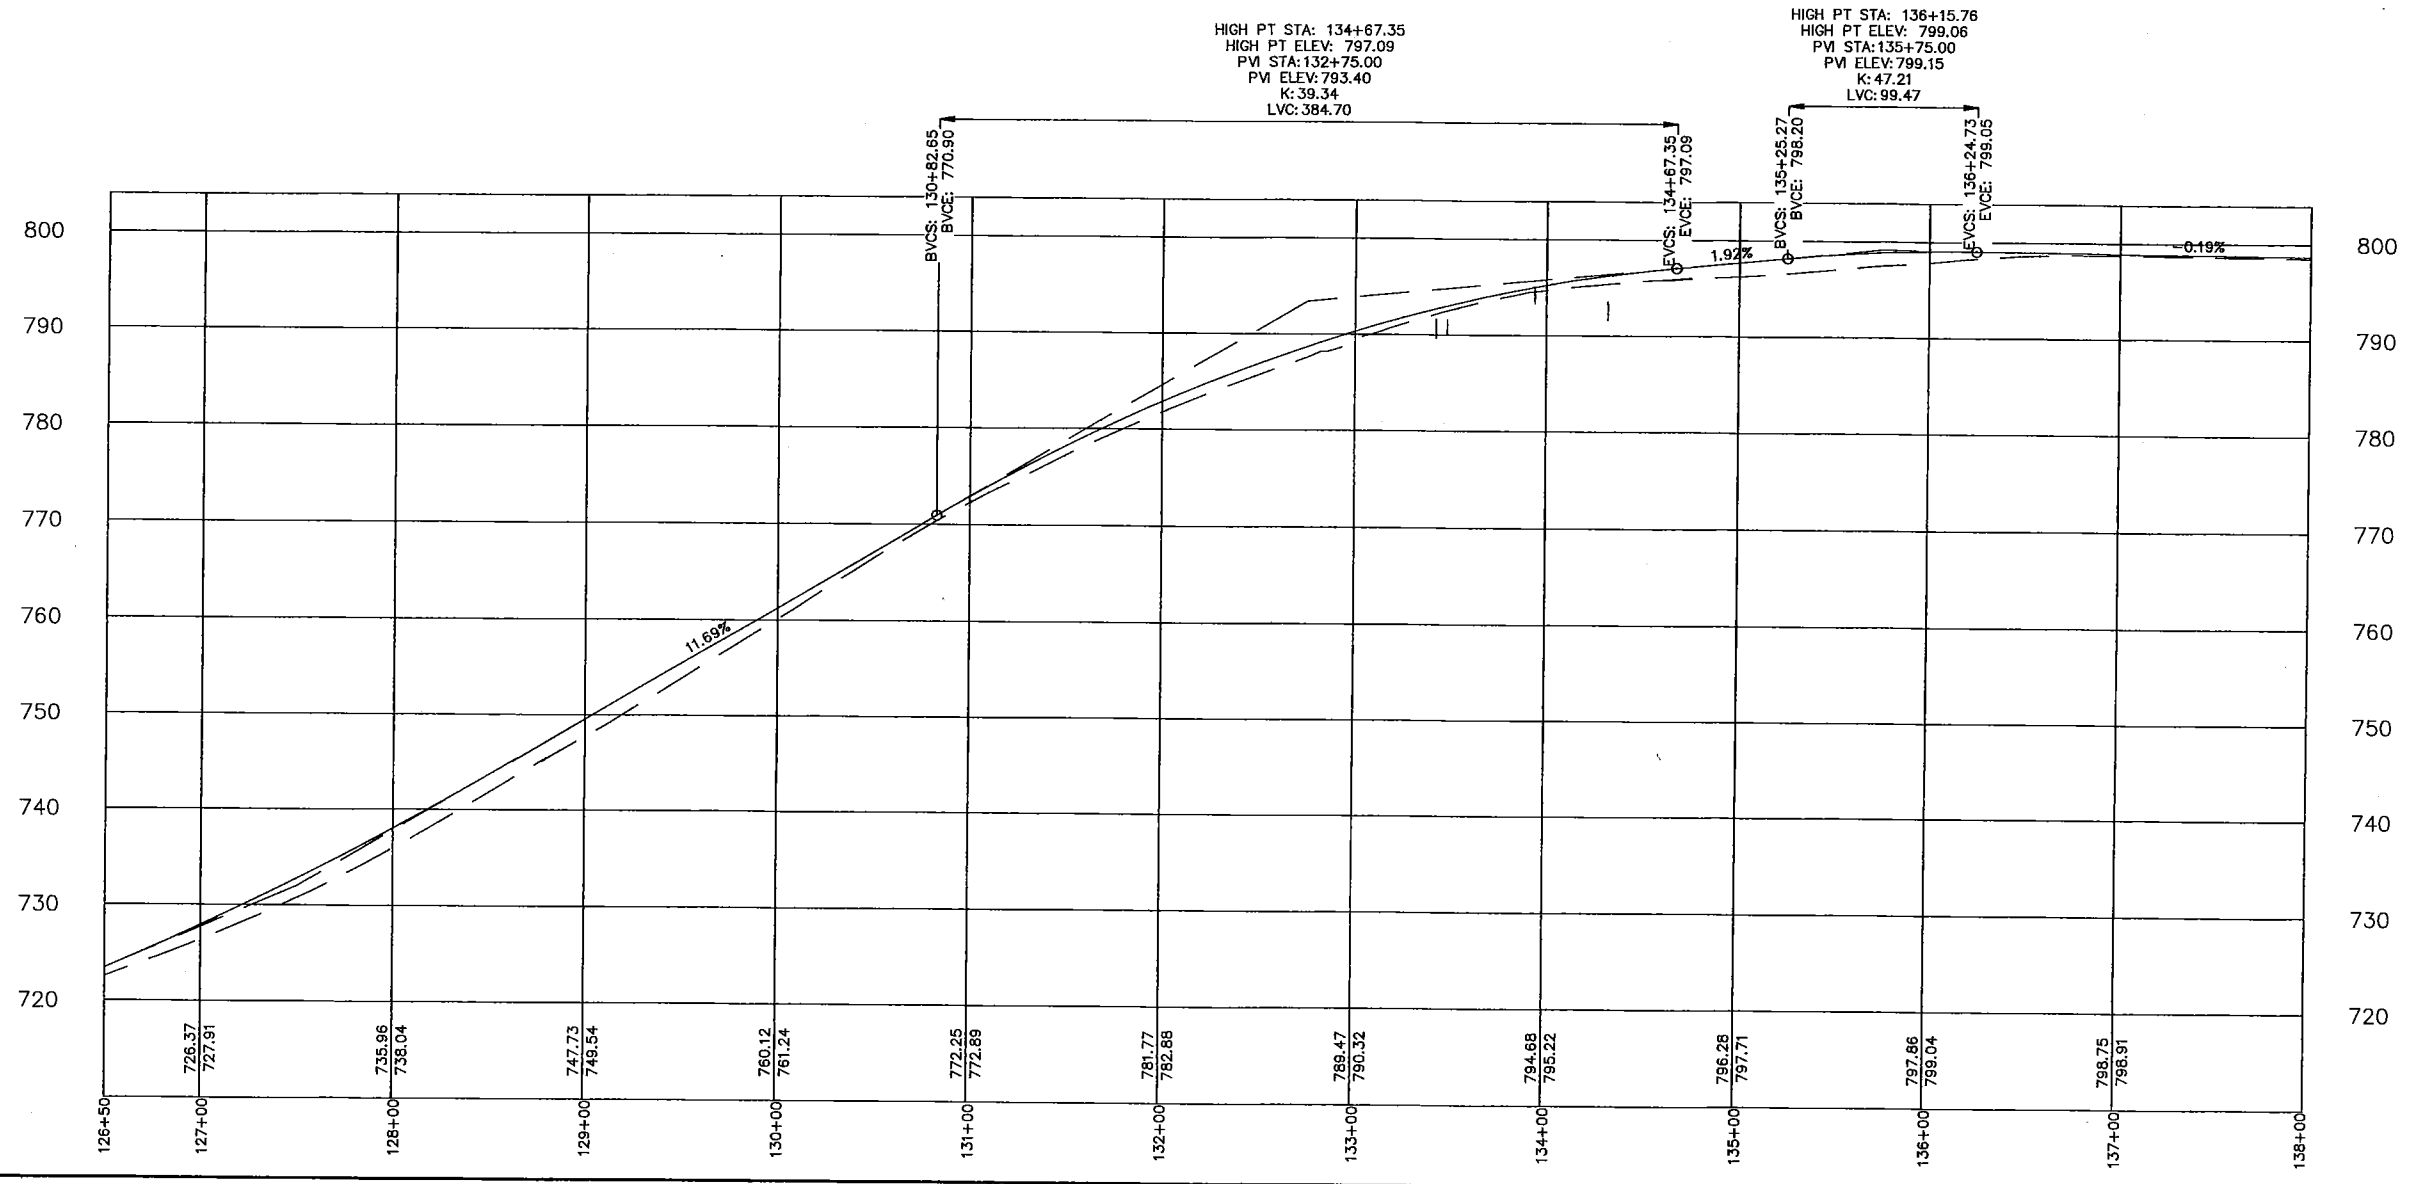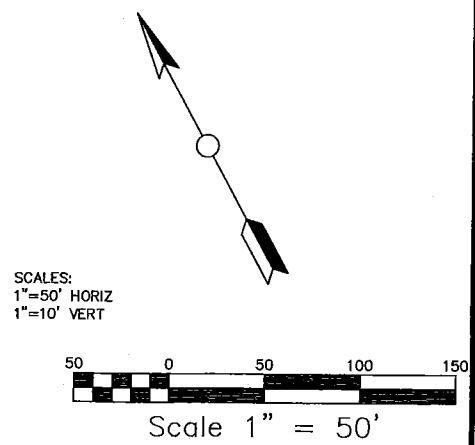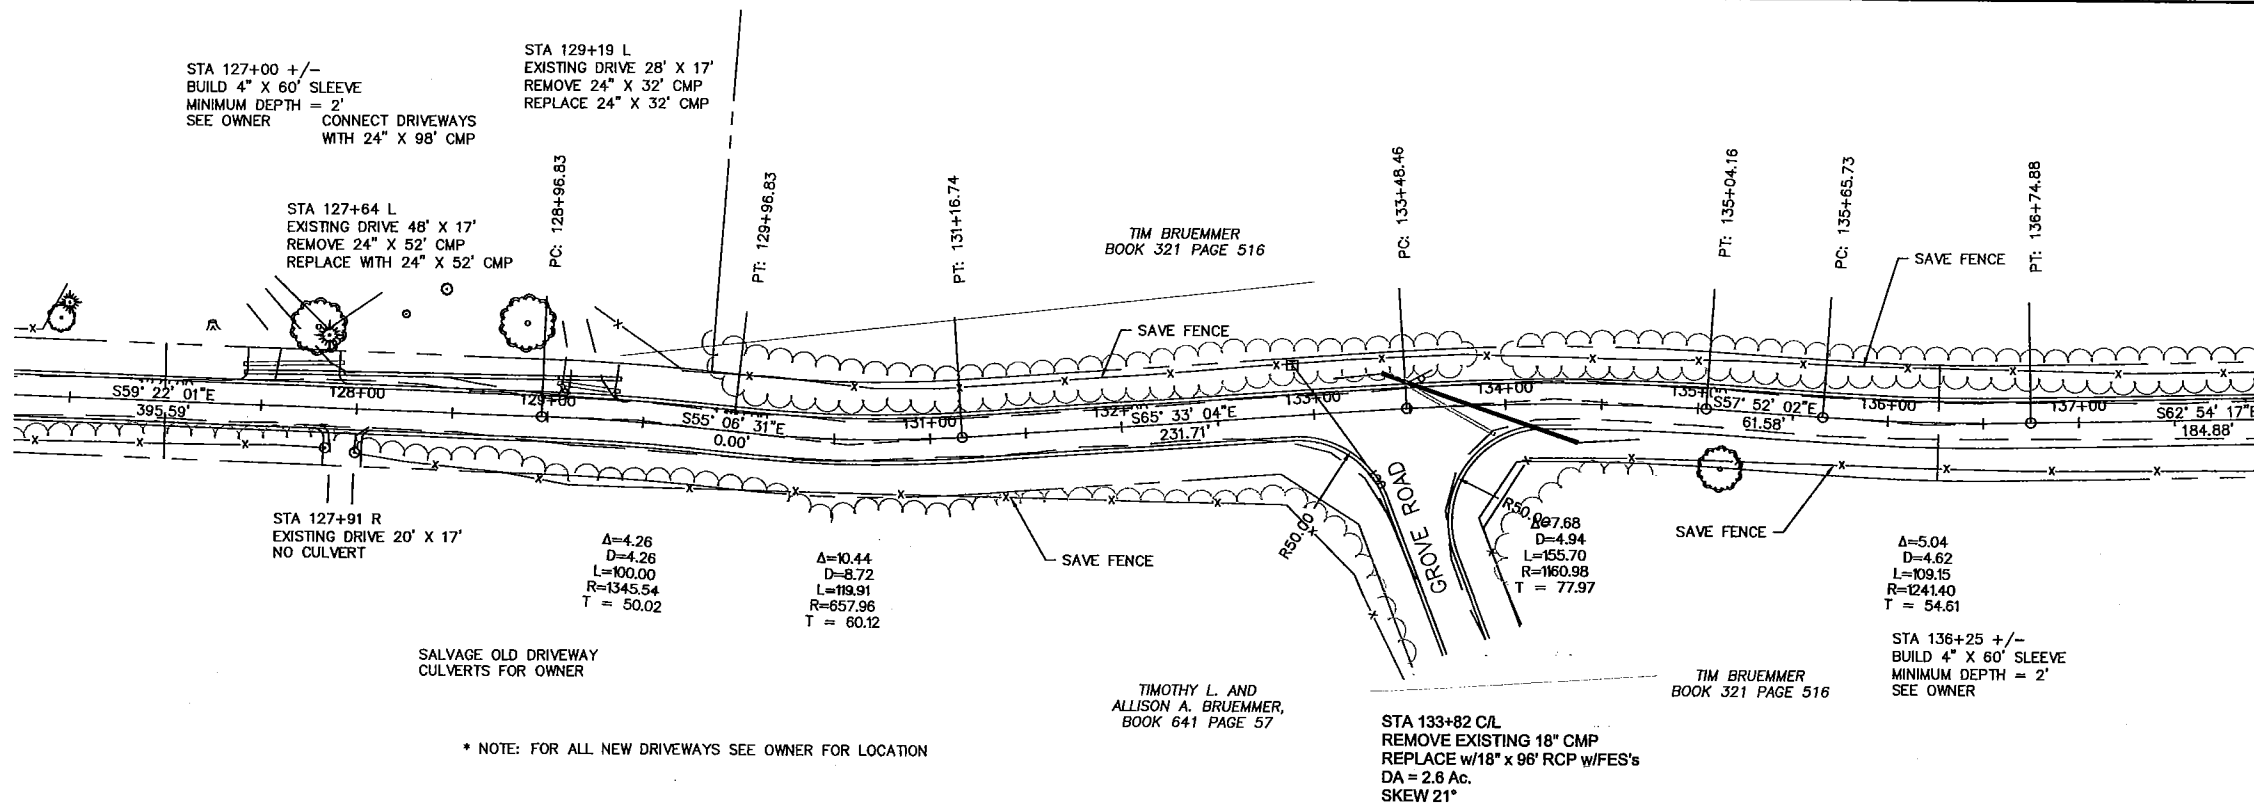



Page 12	
Title SWIFT-BOISE BRULE	Date JULY 2015
PLAN AND PROFILE COLE COUNTY	
Owner 	
RICK MULDOON ENGINEERING 6920 Stonebridge Park Dr. Jefferson City, Mo 65117 573.594.8500	

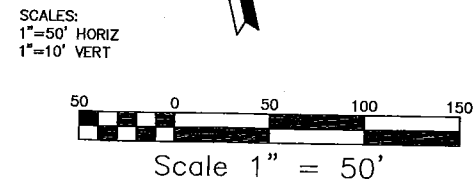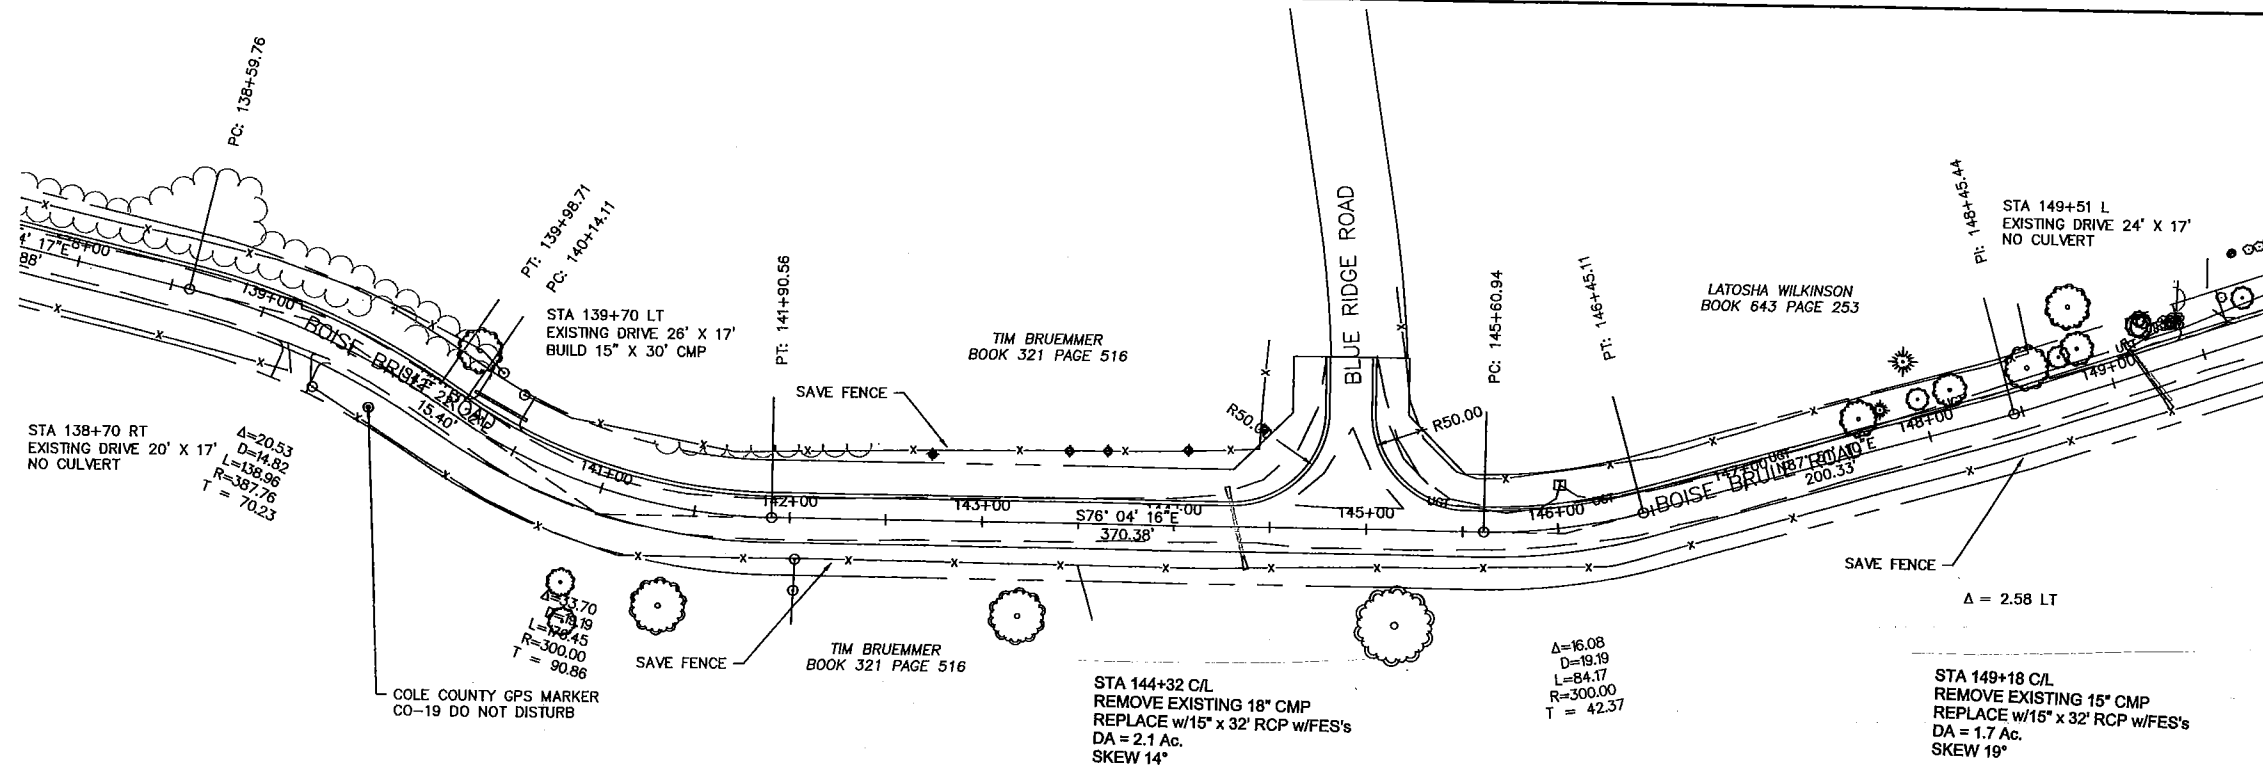


* NOTE: FOR ALL NEW DRIVEWAYS SEE OWNER FOR LOCATION

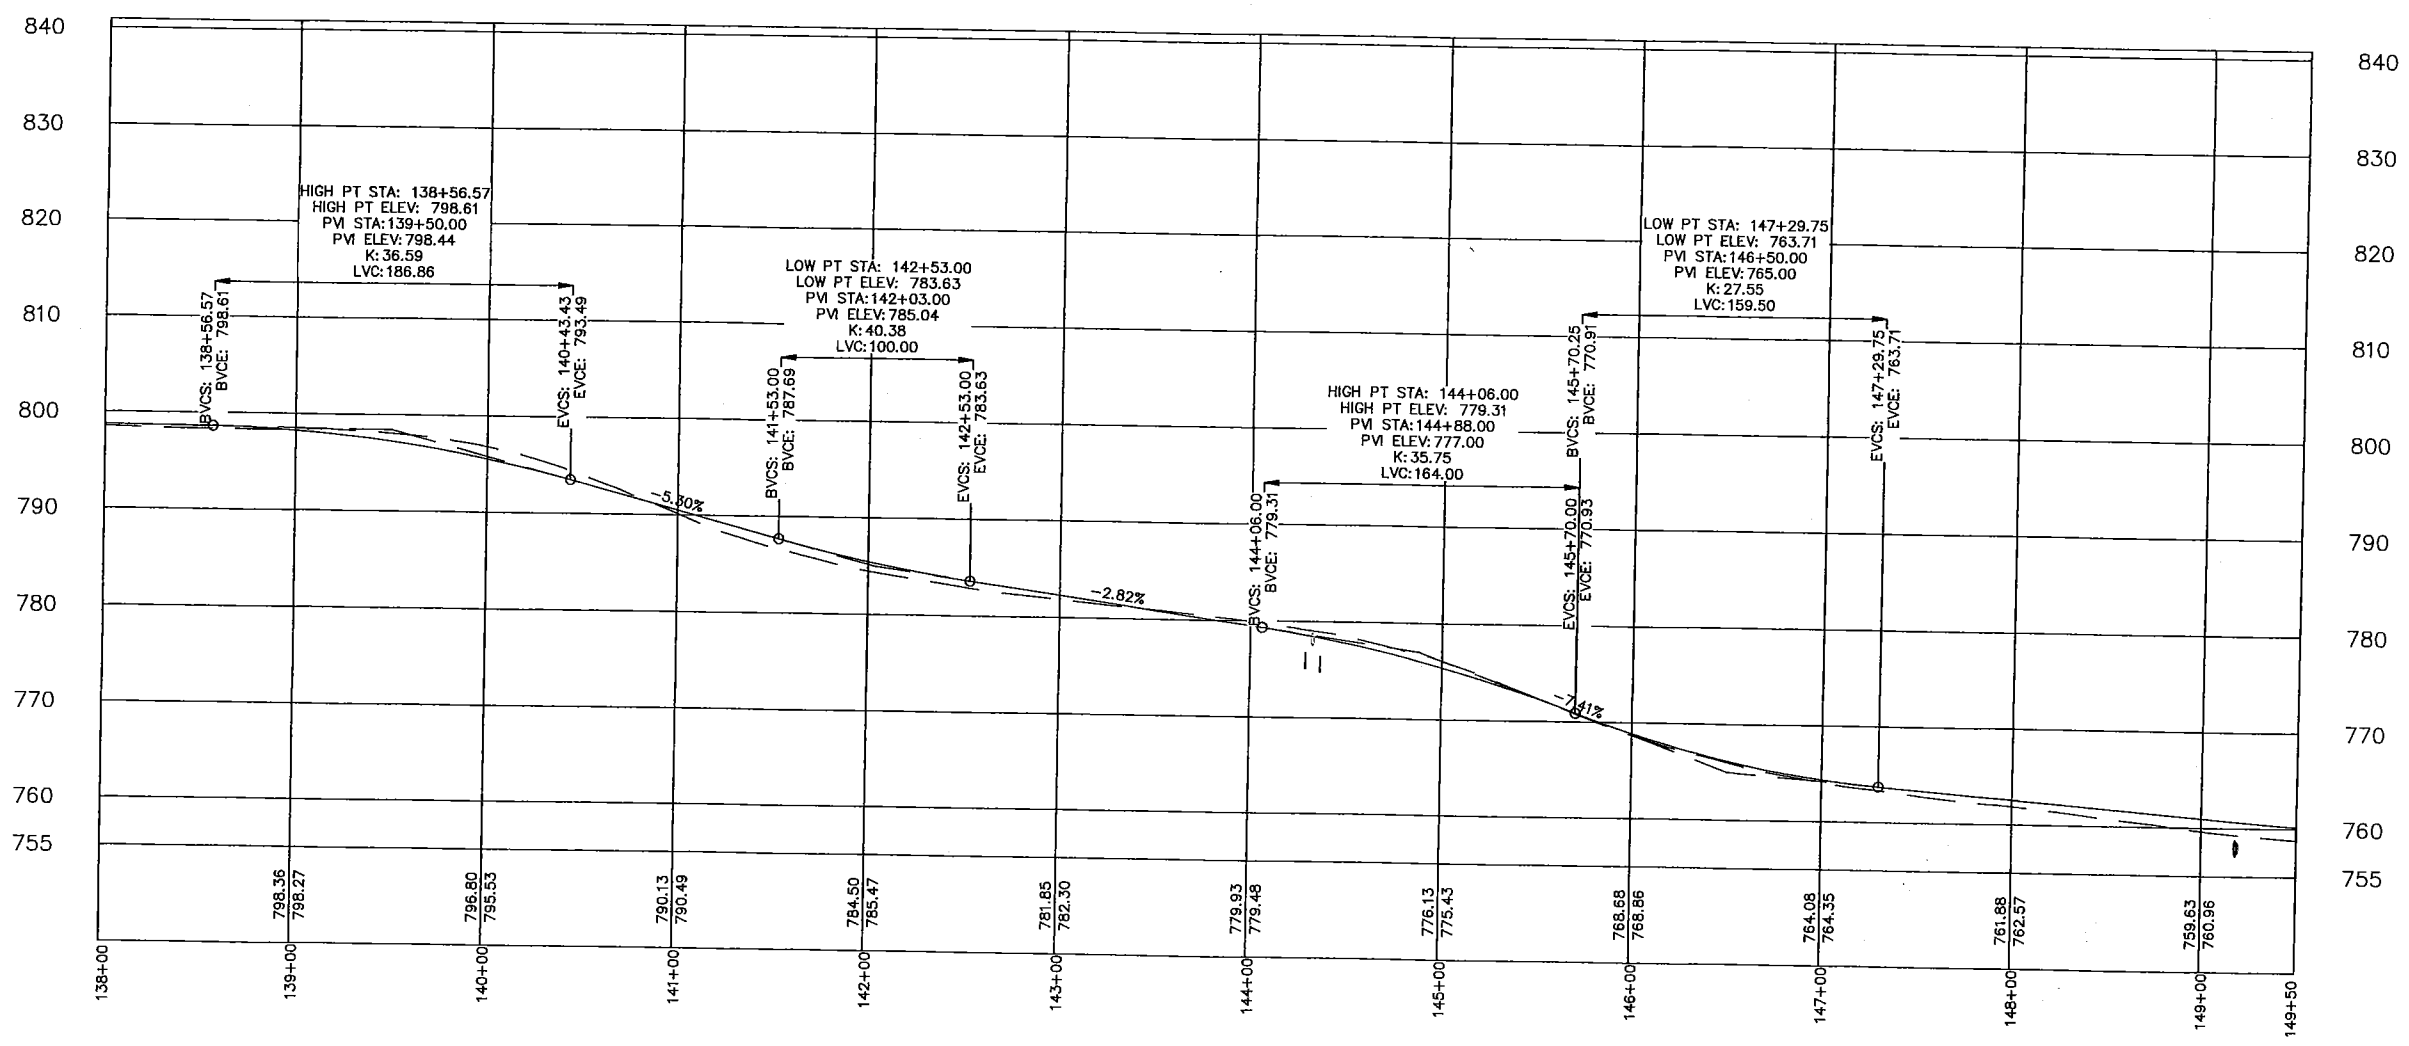



Page 13	
Date JULY 2015	Revision
Title SWIFT-BOISE BRULE	
Owner PLAN AND PROFILE	
COLE COUNTY	
RICK MULDOON ENGINEERING 6920 Stonebridge Park Dr. Jefferson City, Mo 573.584.9300	

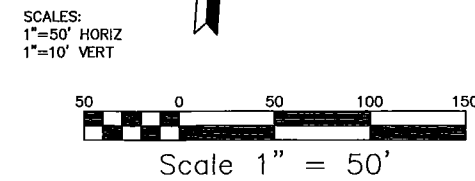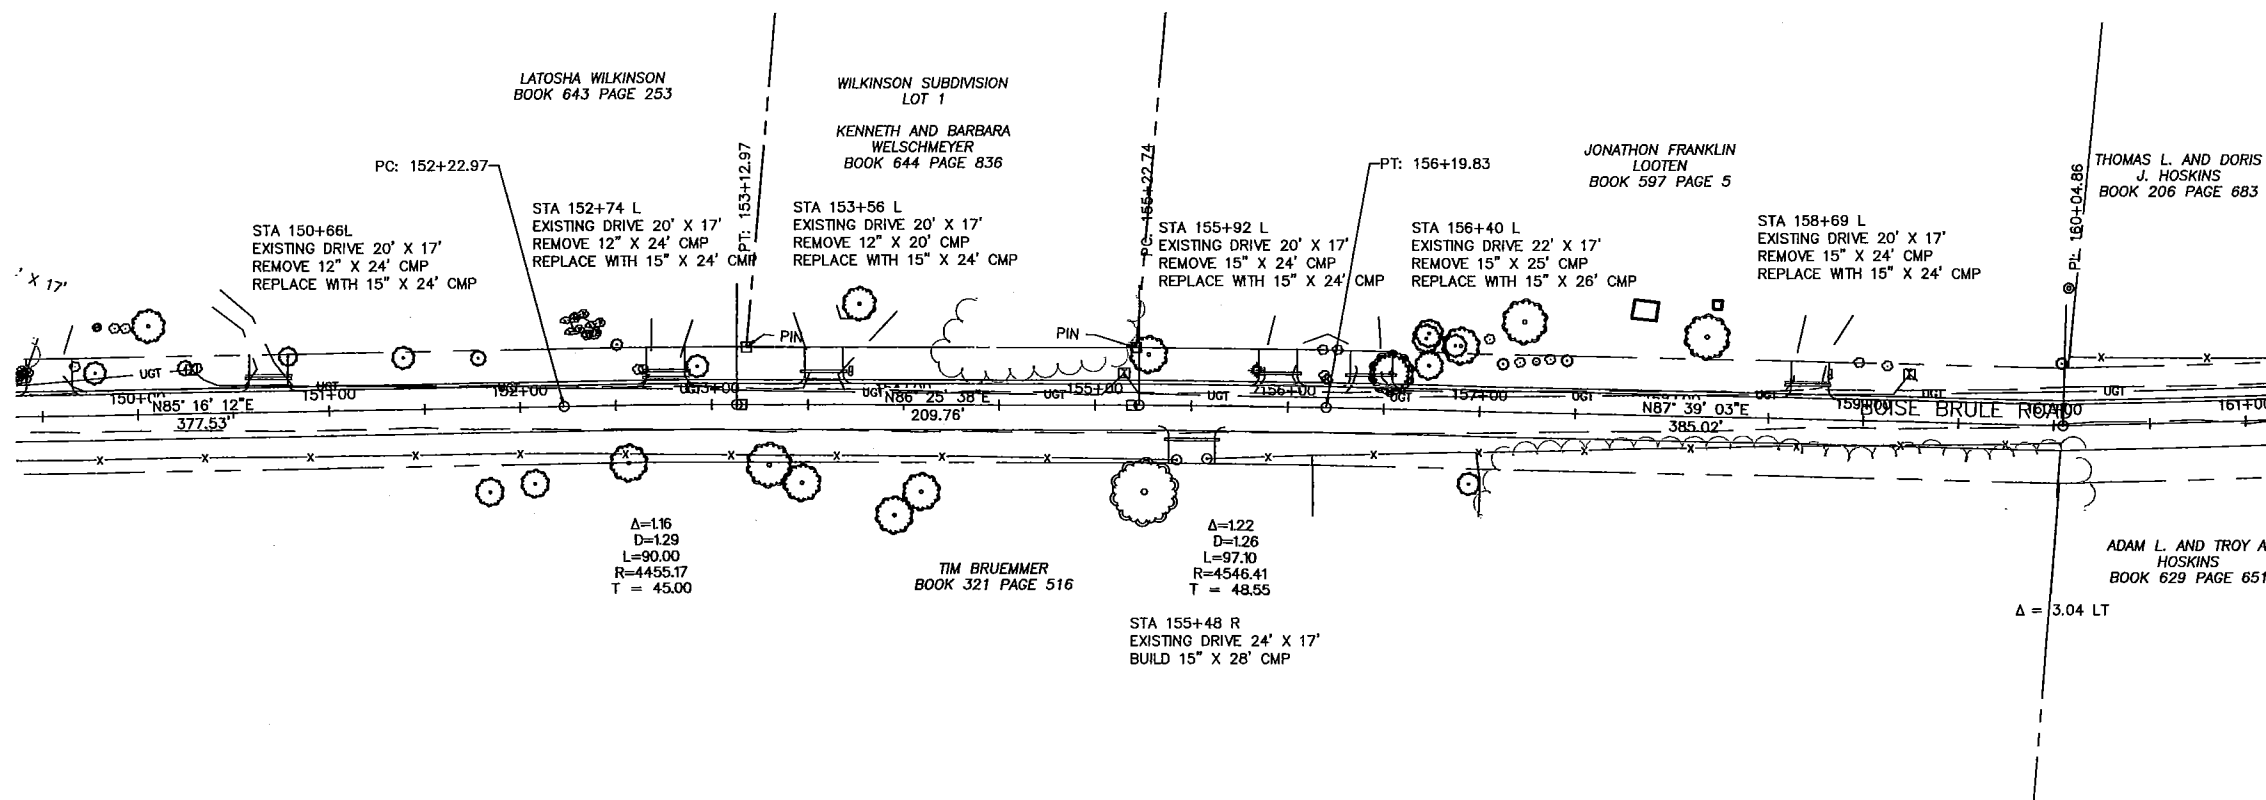


* NOTE: FOR ALL NEW DRIVEWAYS SEE OWNER FOR LOCATION

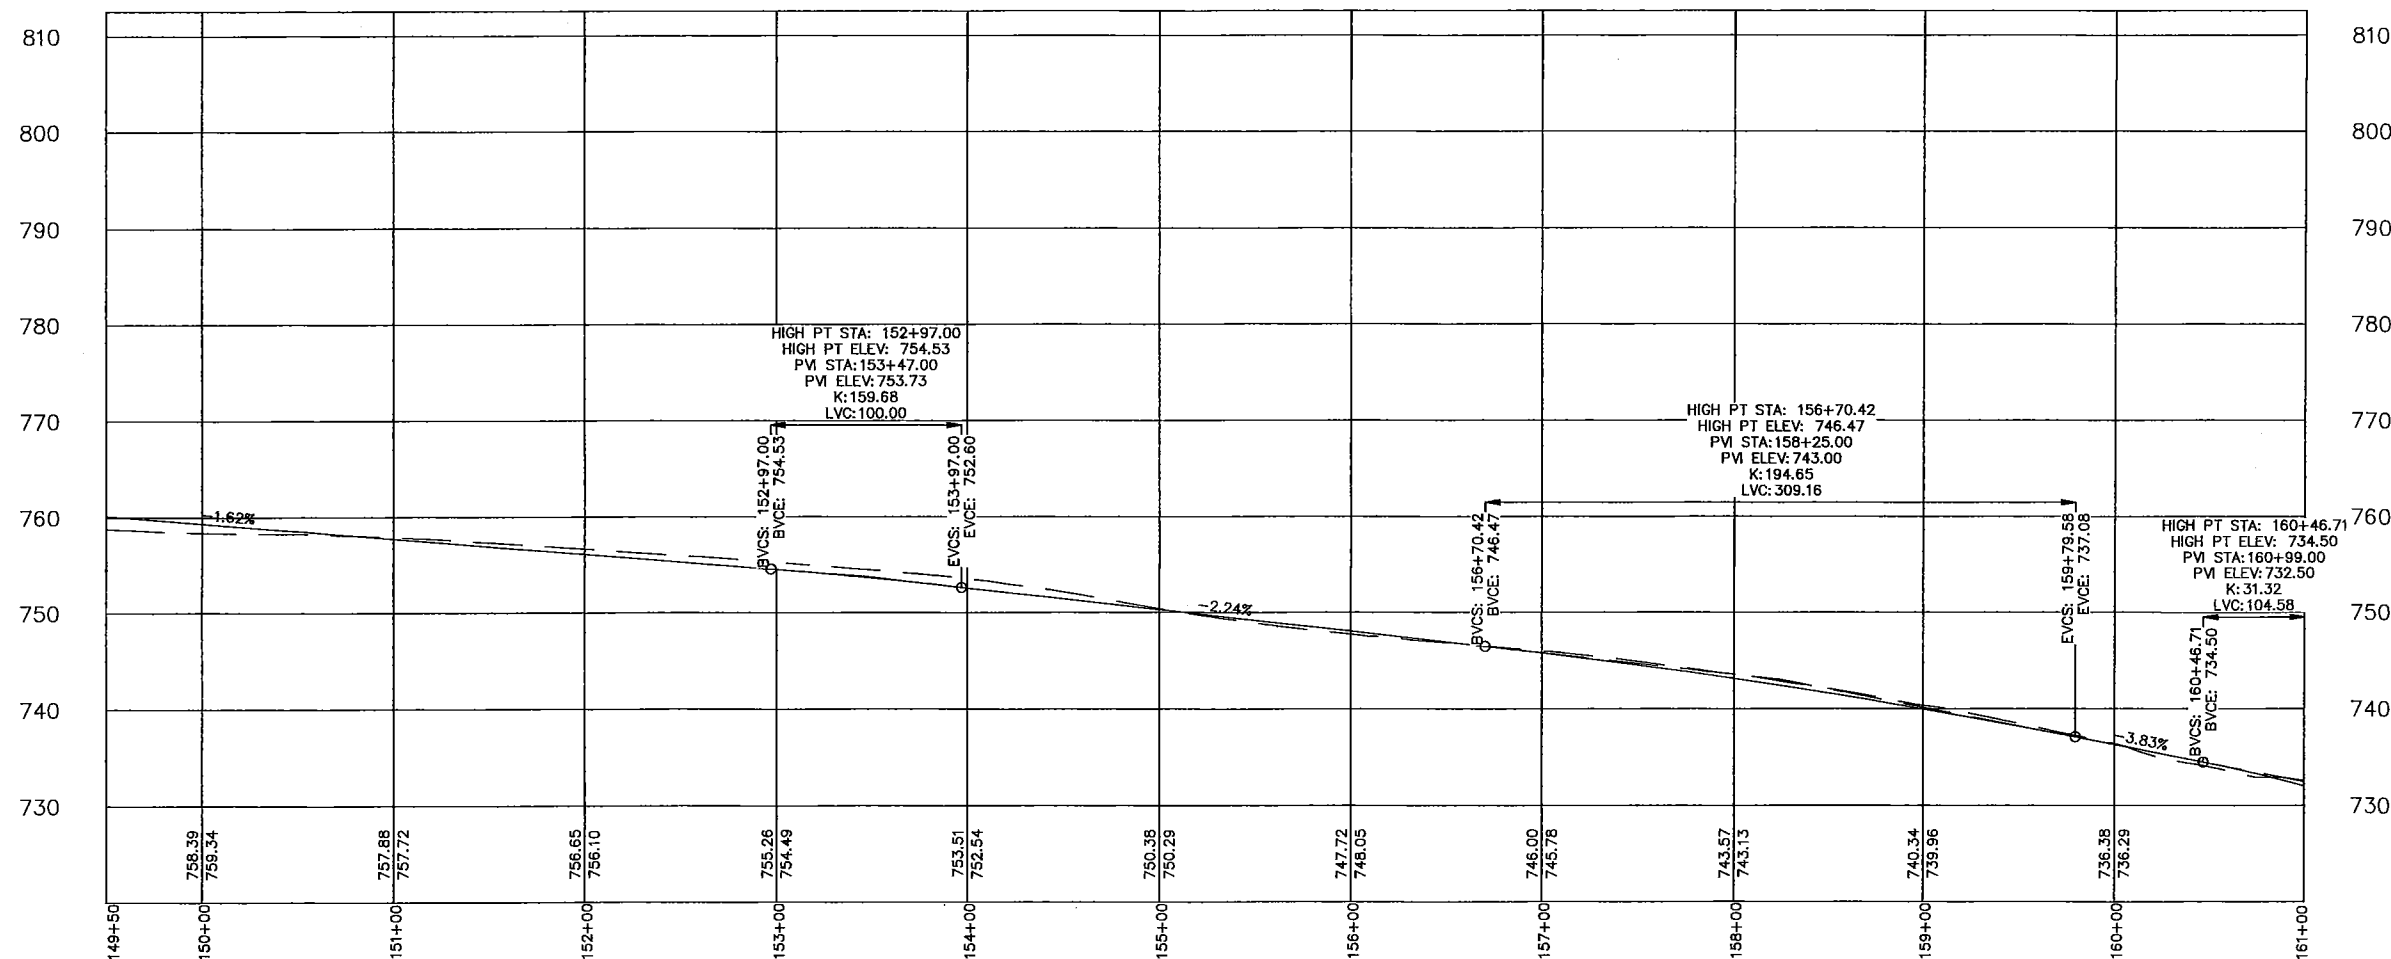


RICK MULDOON ENGINEERING 6920 Stonebridge Park Dr. Jefferson City, Mo 67304 573.584.9300	Title SWIFT-BOISE BRULE PLAN AND PROFILE	Date JULY 2015	Page 14
	Owner COLE COUNTY	Revision (Blank)	(Blank)

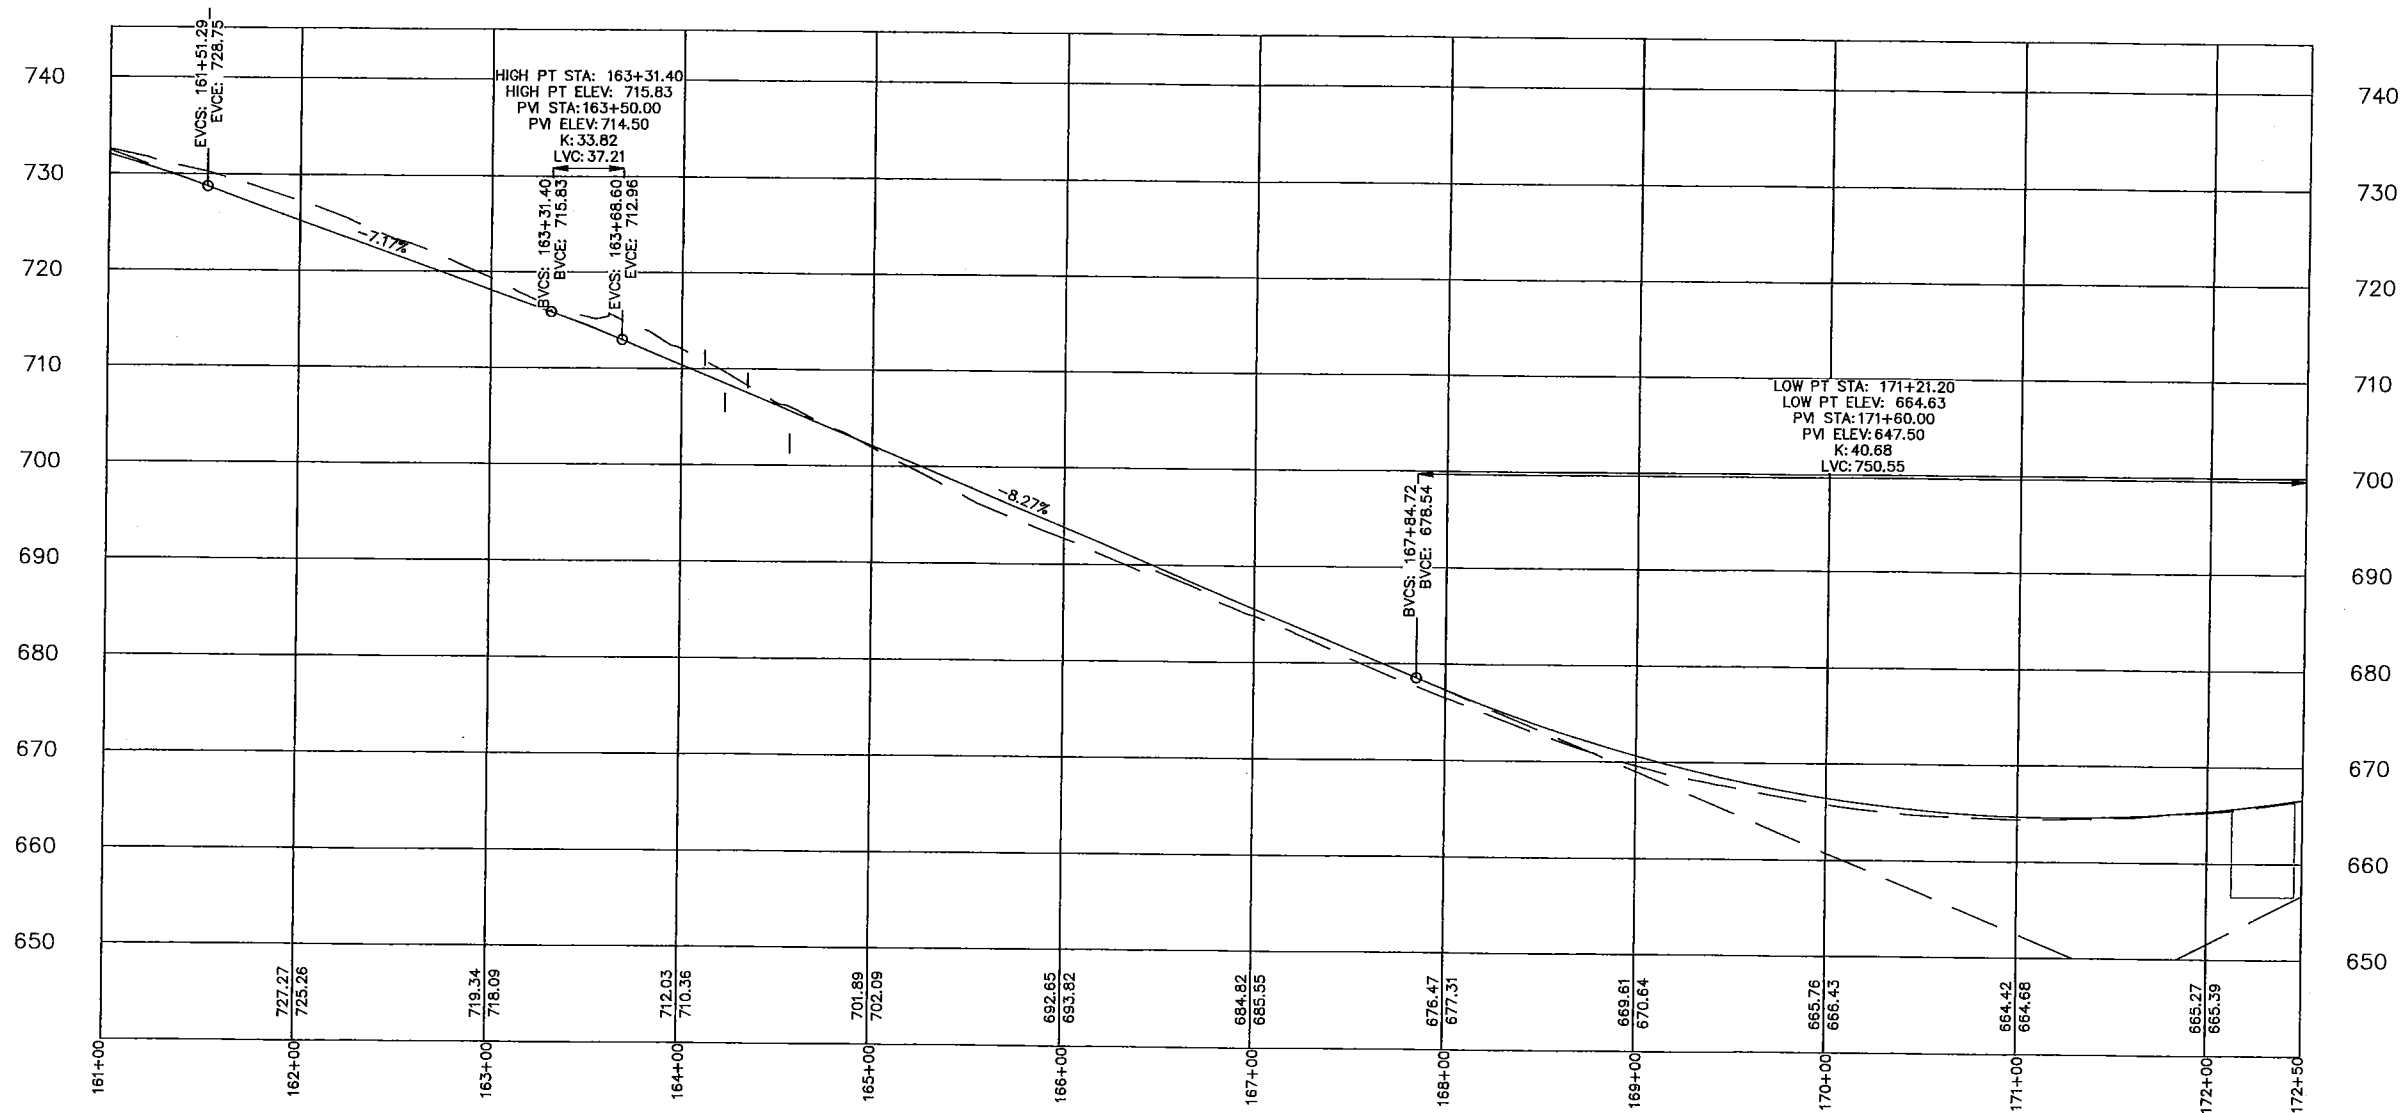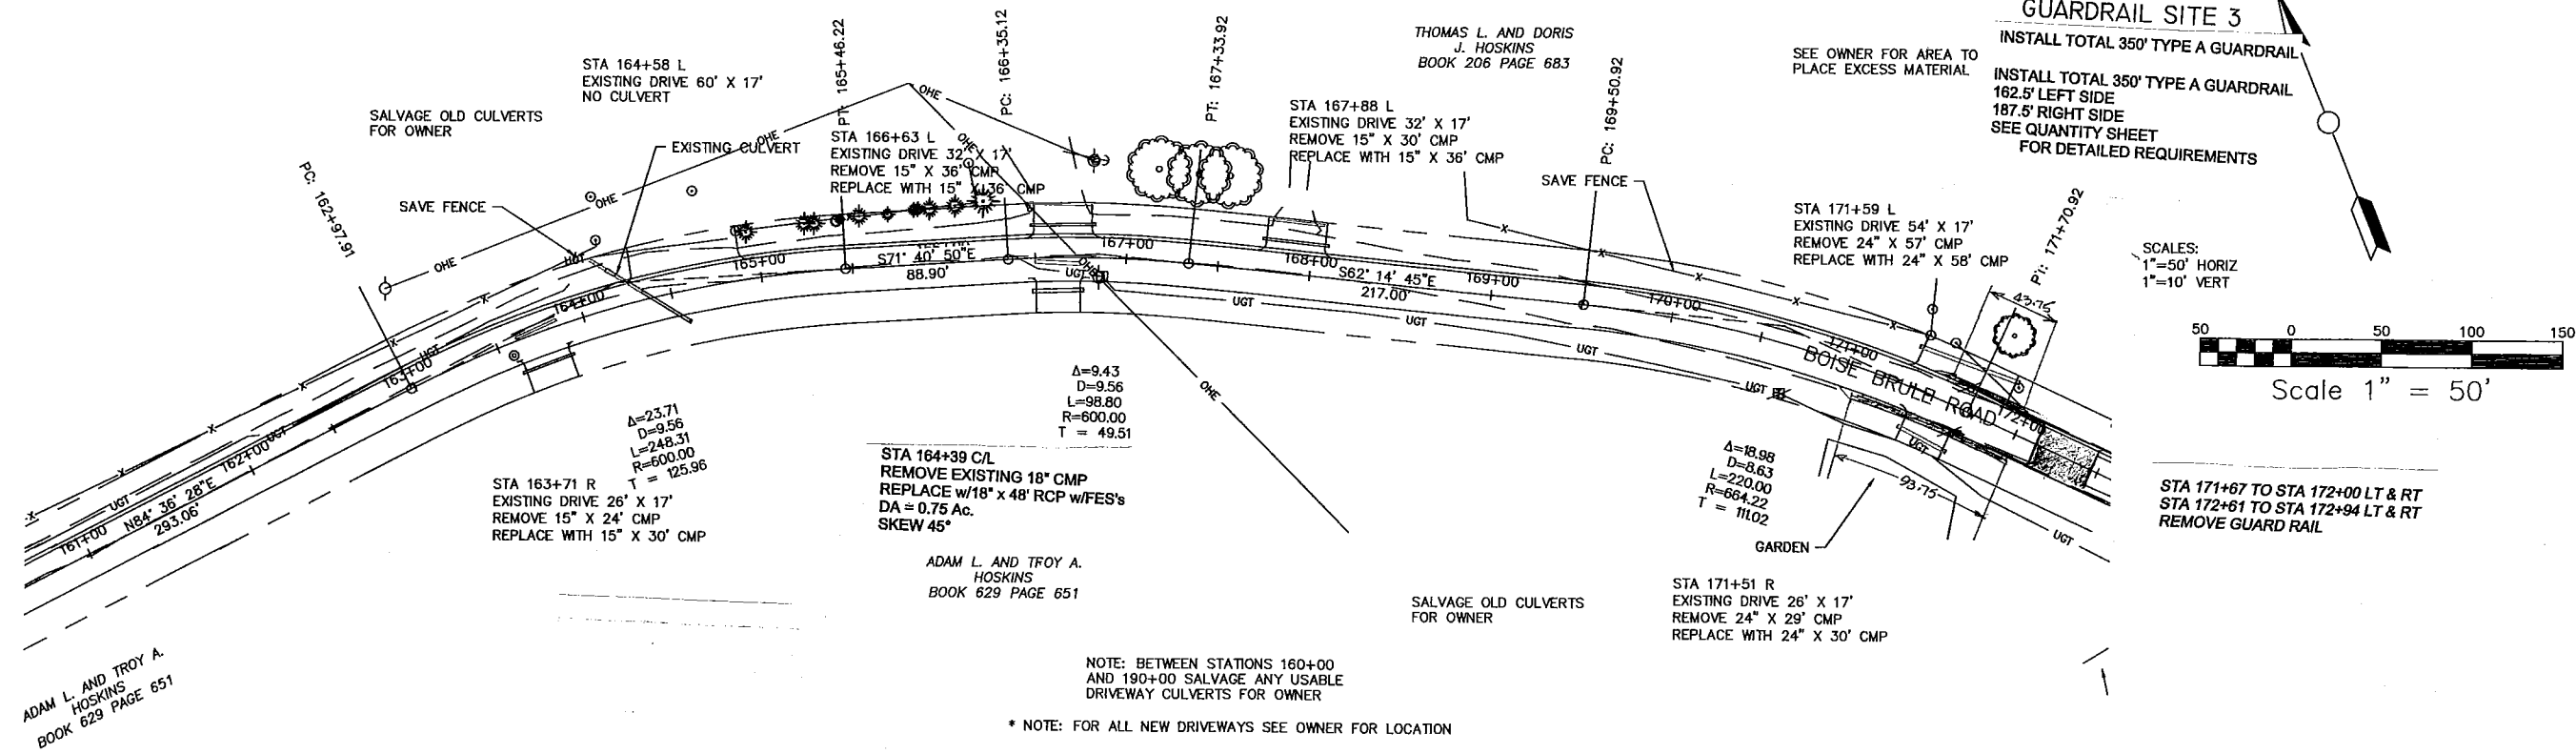


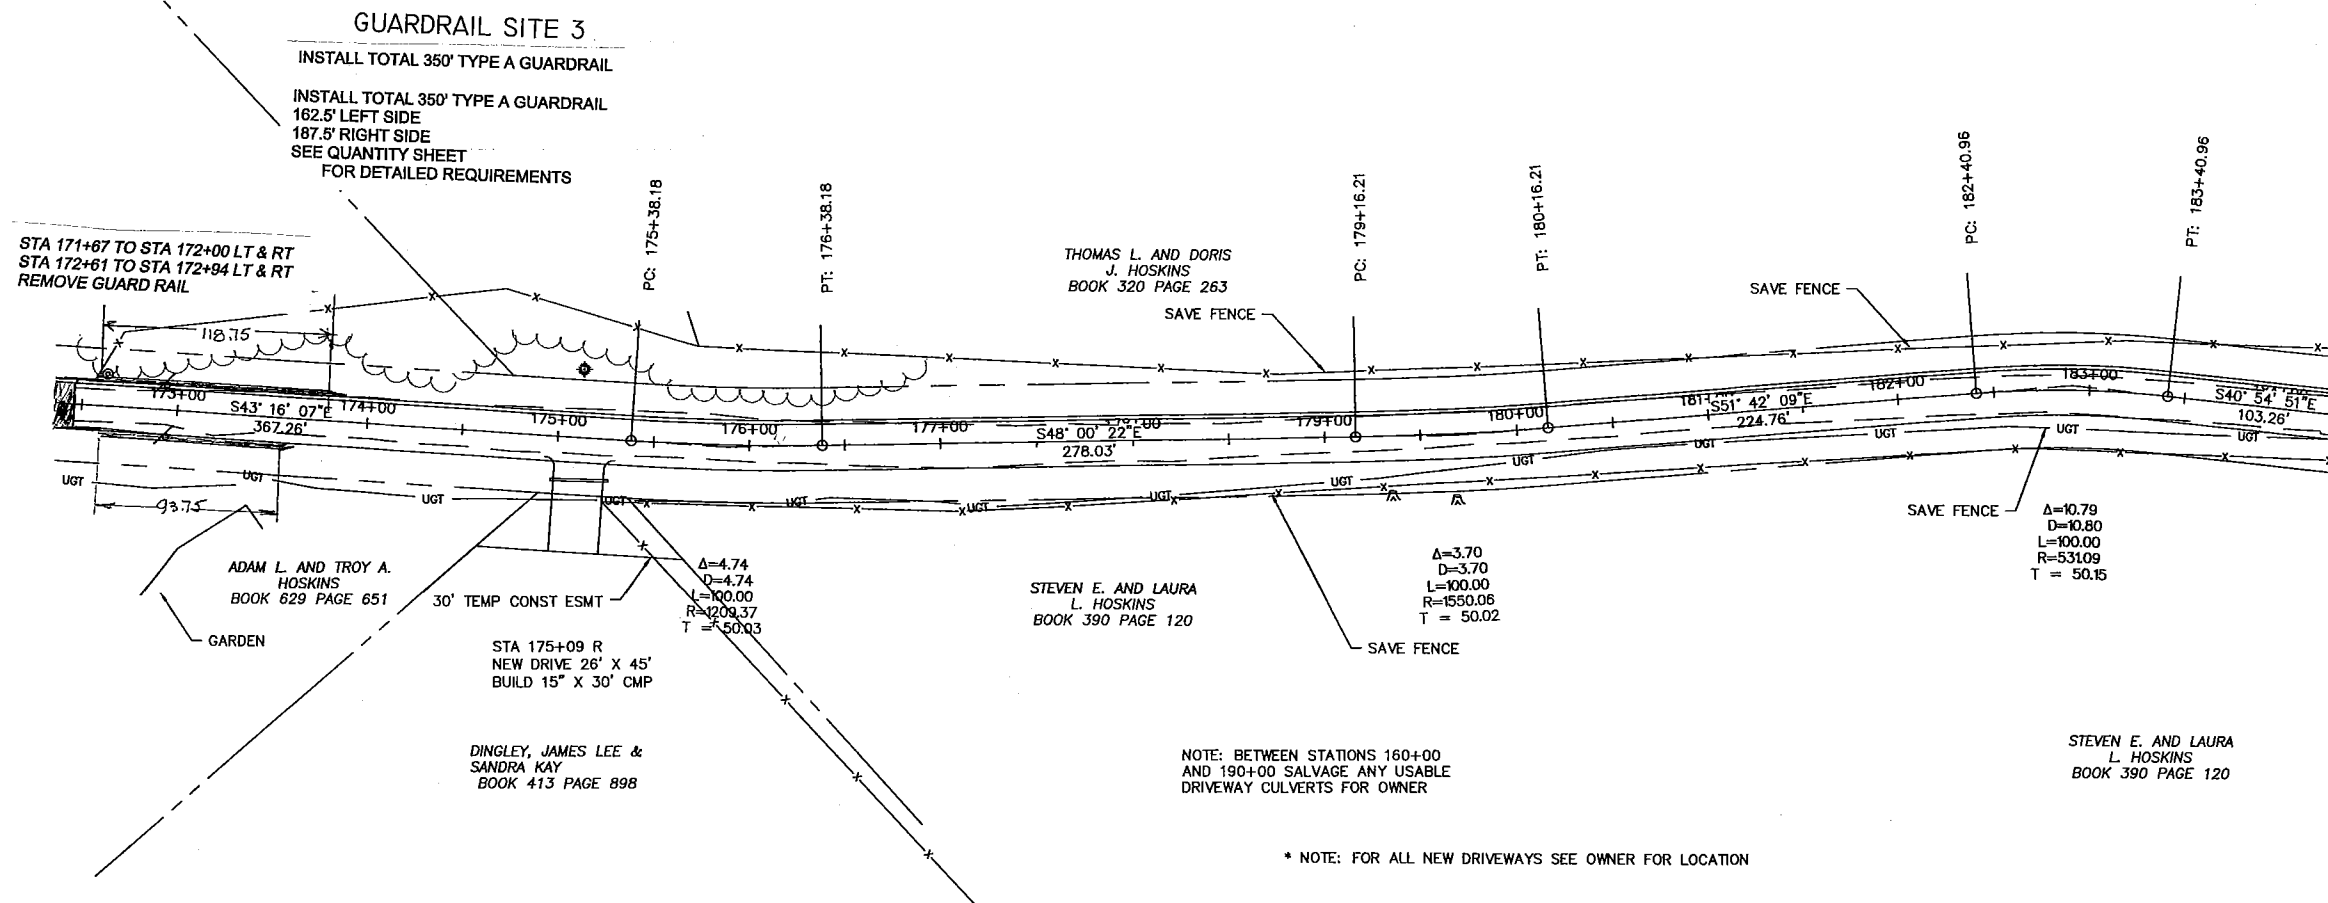

SCALES:
1"=50' HORIZ
1"=10' VERT



 


Scale 1" = 50'


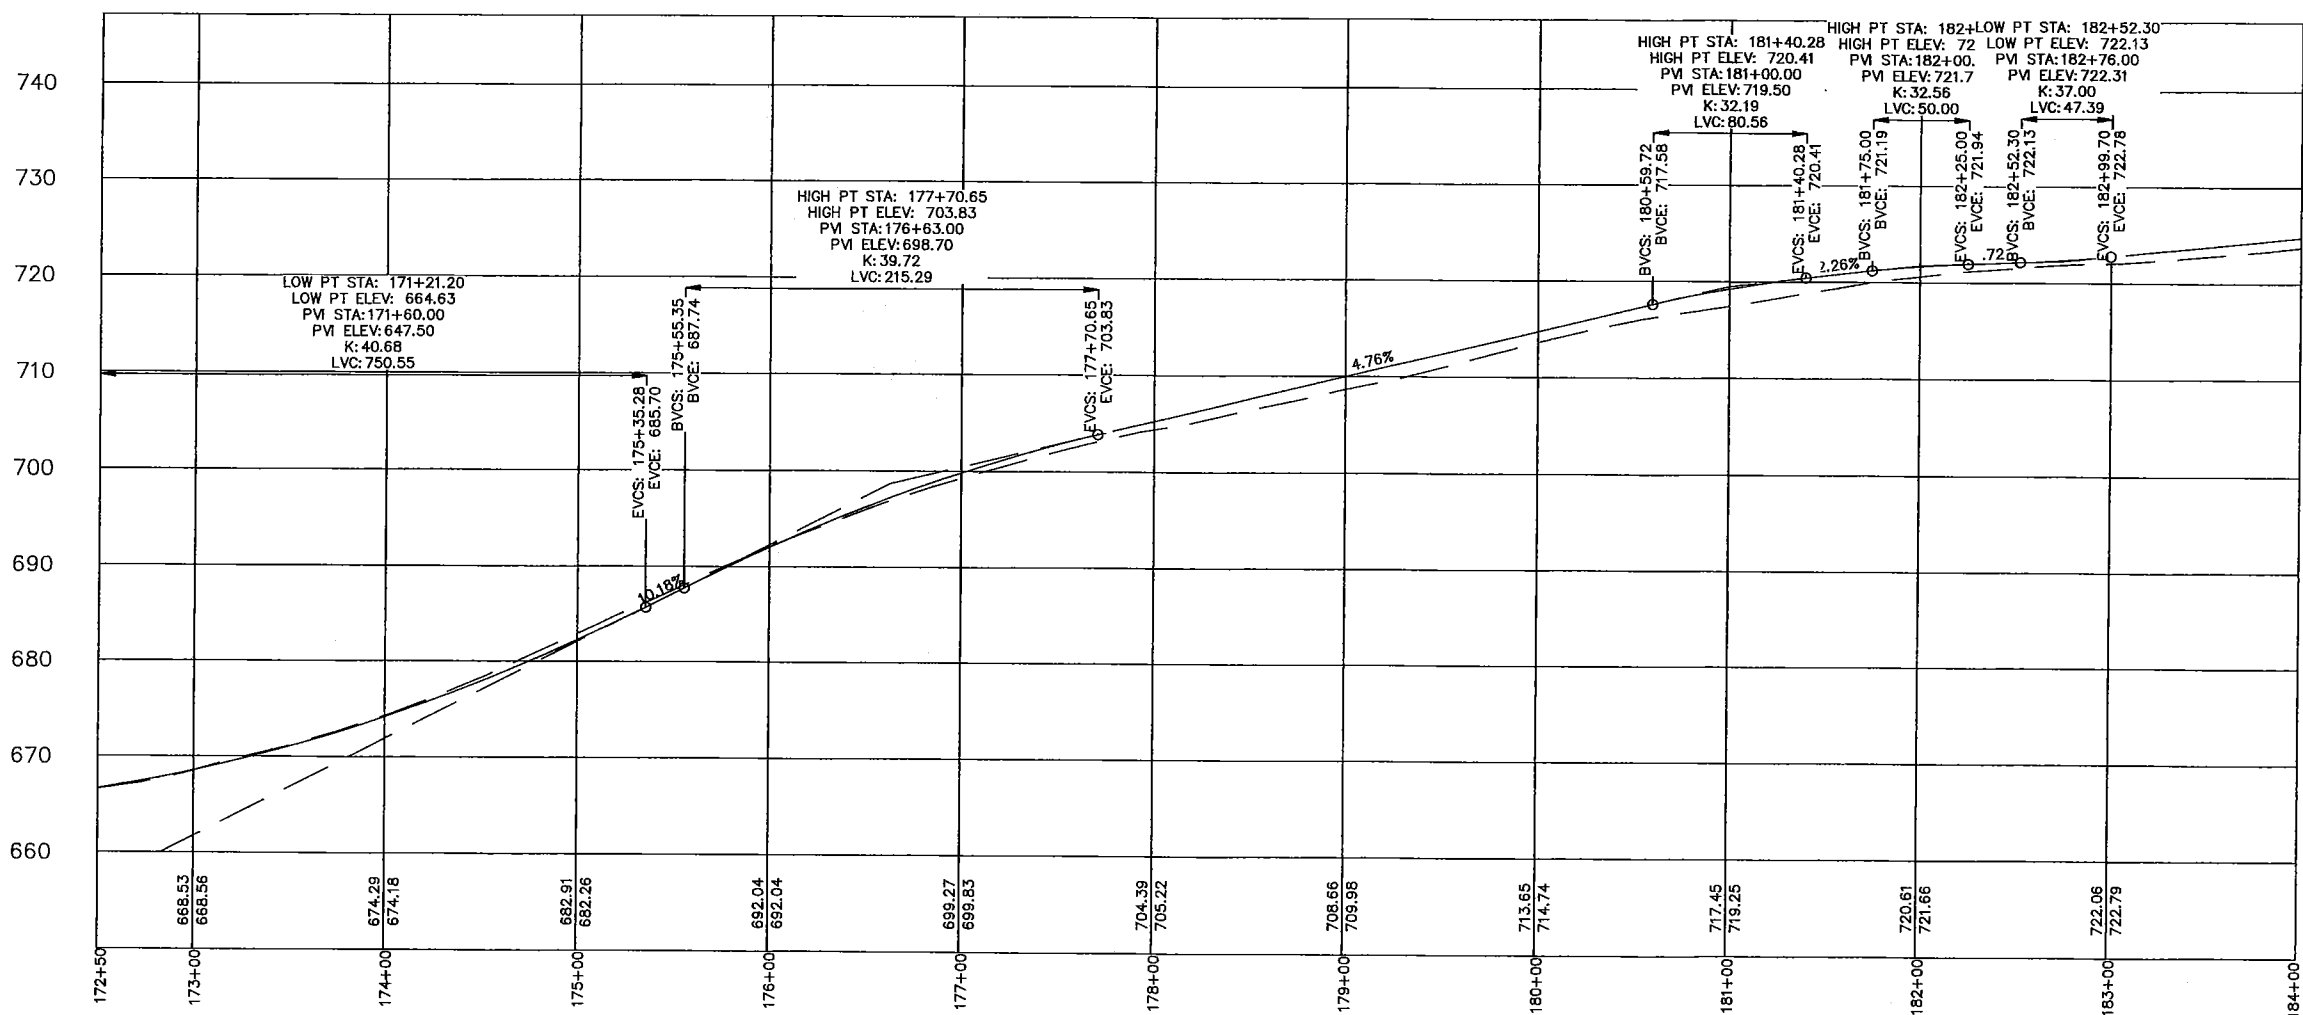


740
730
720
710
700
690
680
670
660



Page 16	
Date JULY 2015	Revision
Title SWIFT-BOISE BRULE	
Owner PLAN AND PROFILE	
COLE COUNTY	
RICK MULDOON ENGINEERING 6920 Stonebridge Park Dr. Jefferson City, Mo 65131 573.584.9300	

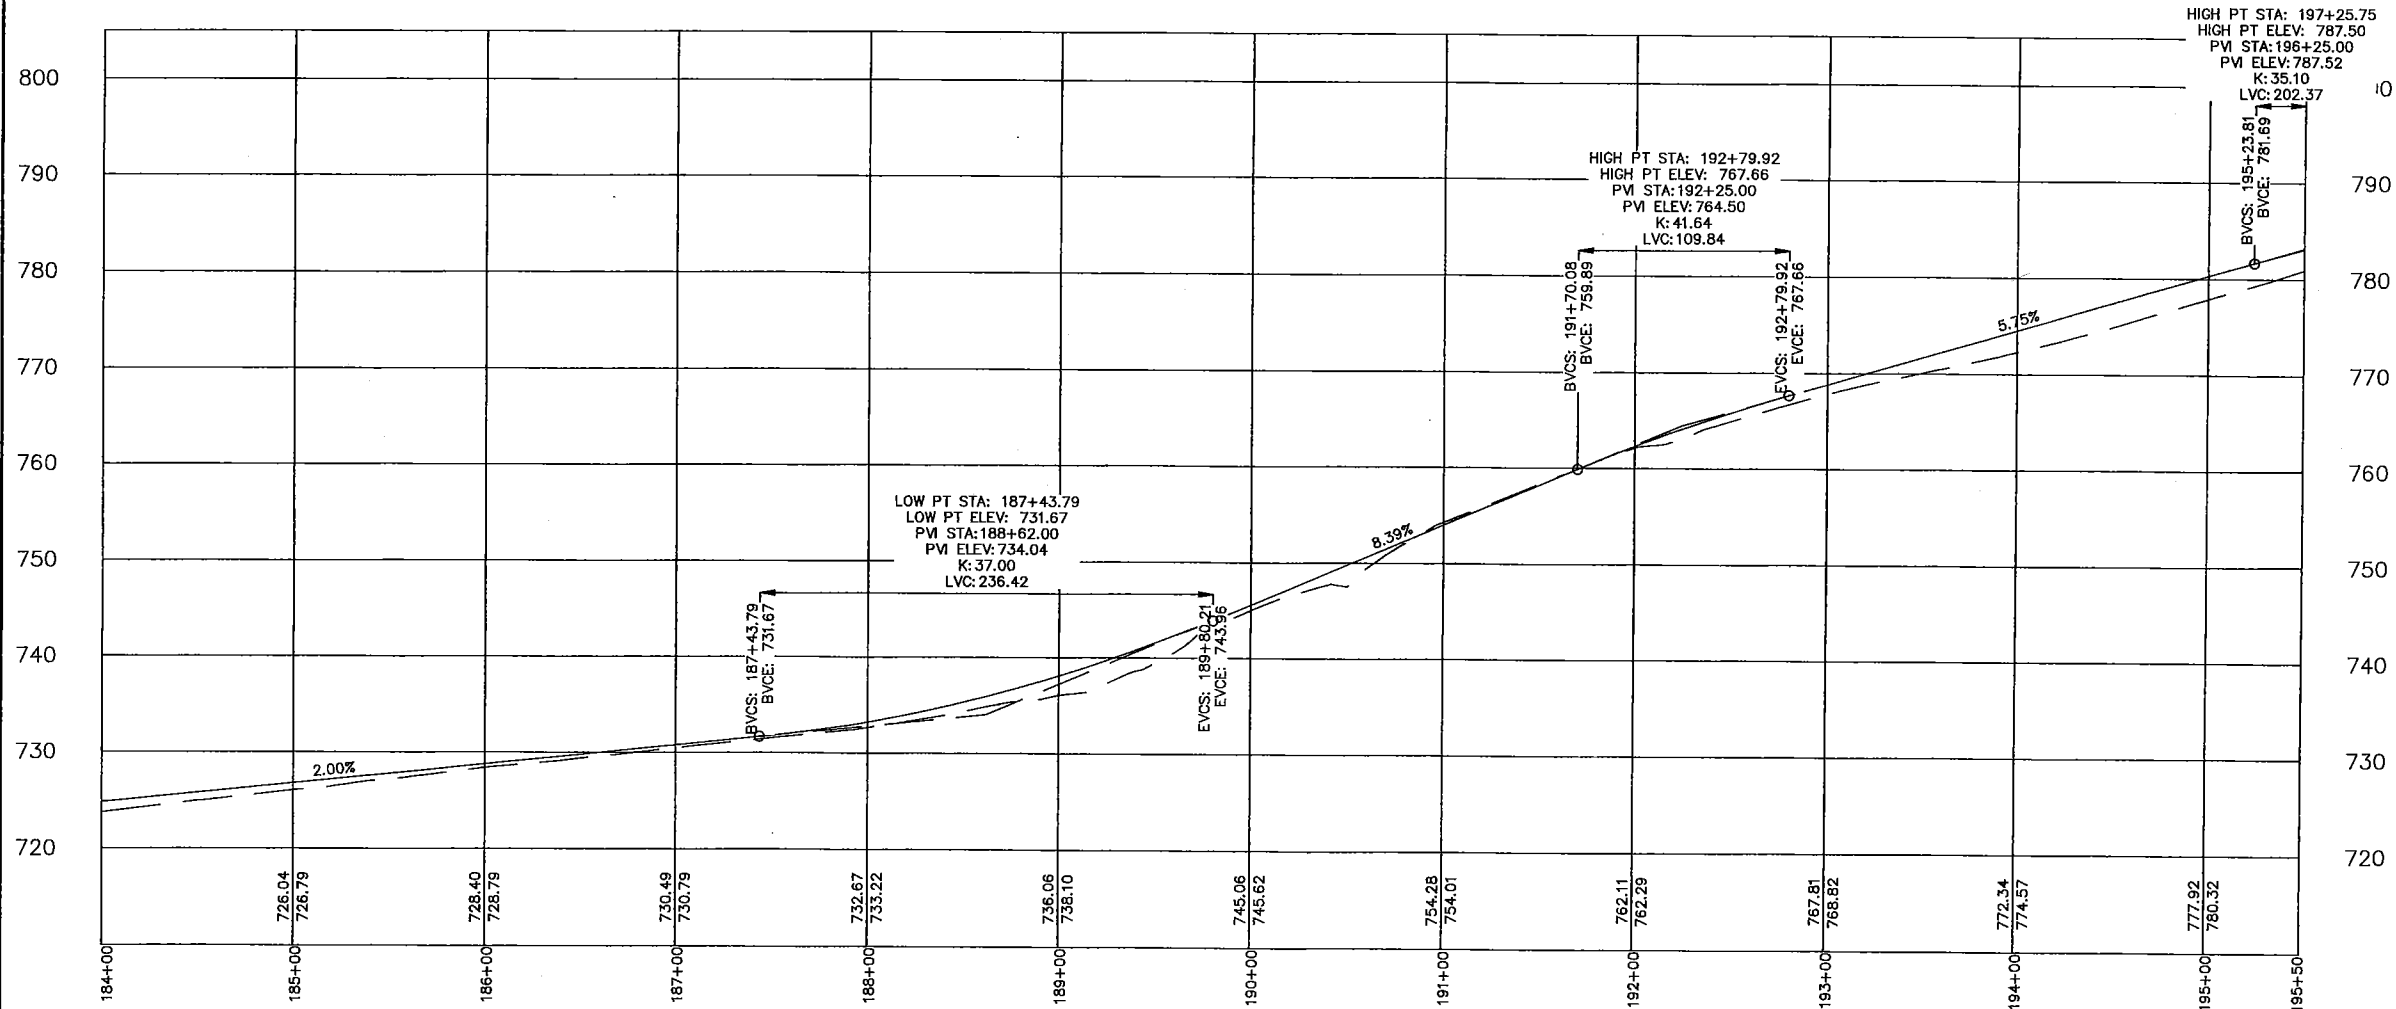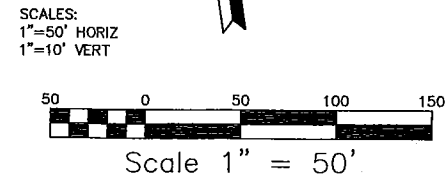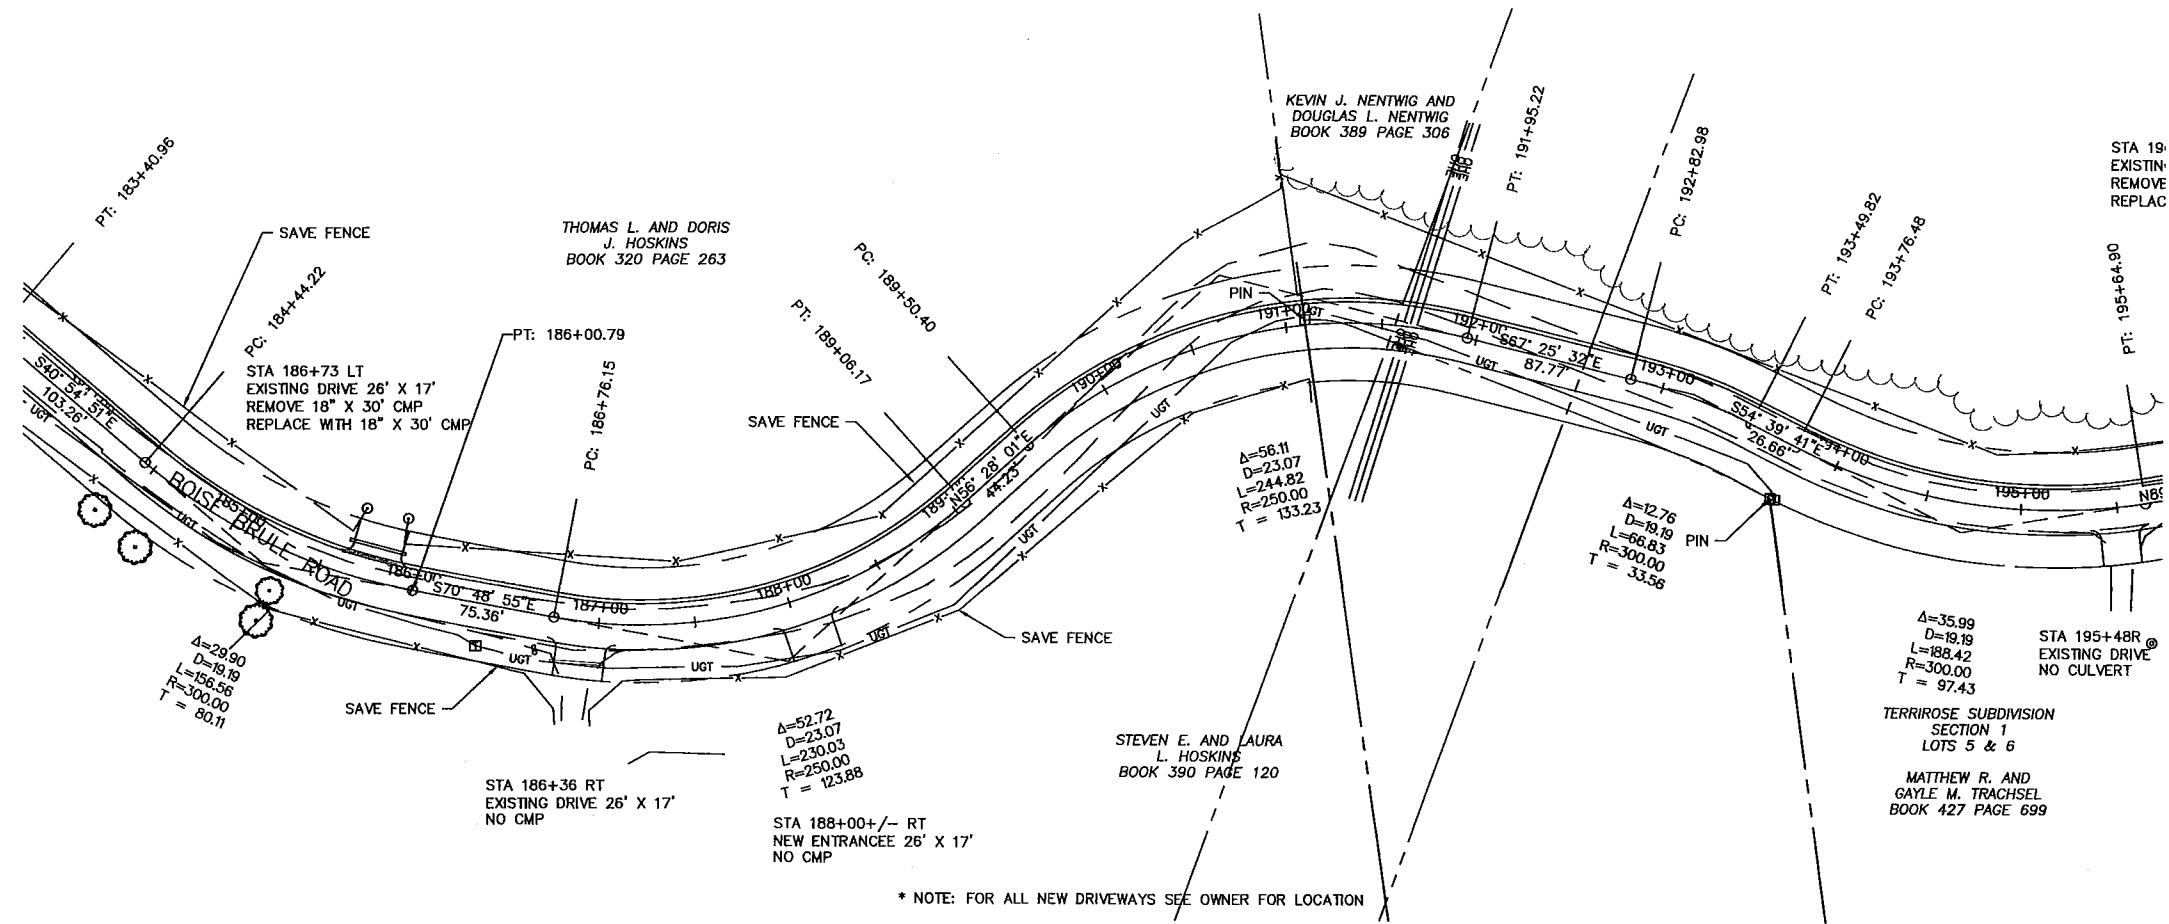

Page 17	
Date JULY 2015	Revision
Title SWIFT-BOISE BRULE PLAN AND PROFILE	
Owner COLE COUNTY	
RICK MULDOON ENGINEERING 6920 Stonebridge Park Dr. Jefferson City, Mo 67354-8300	

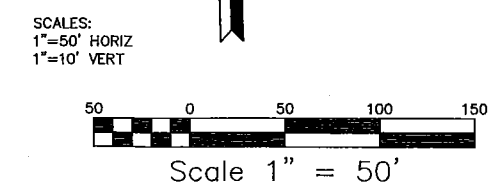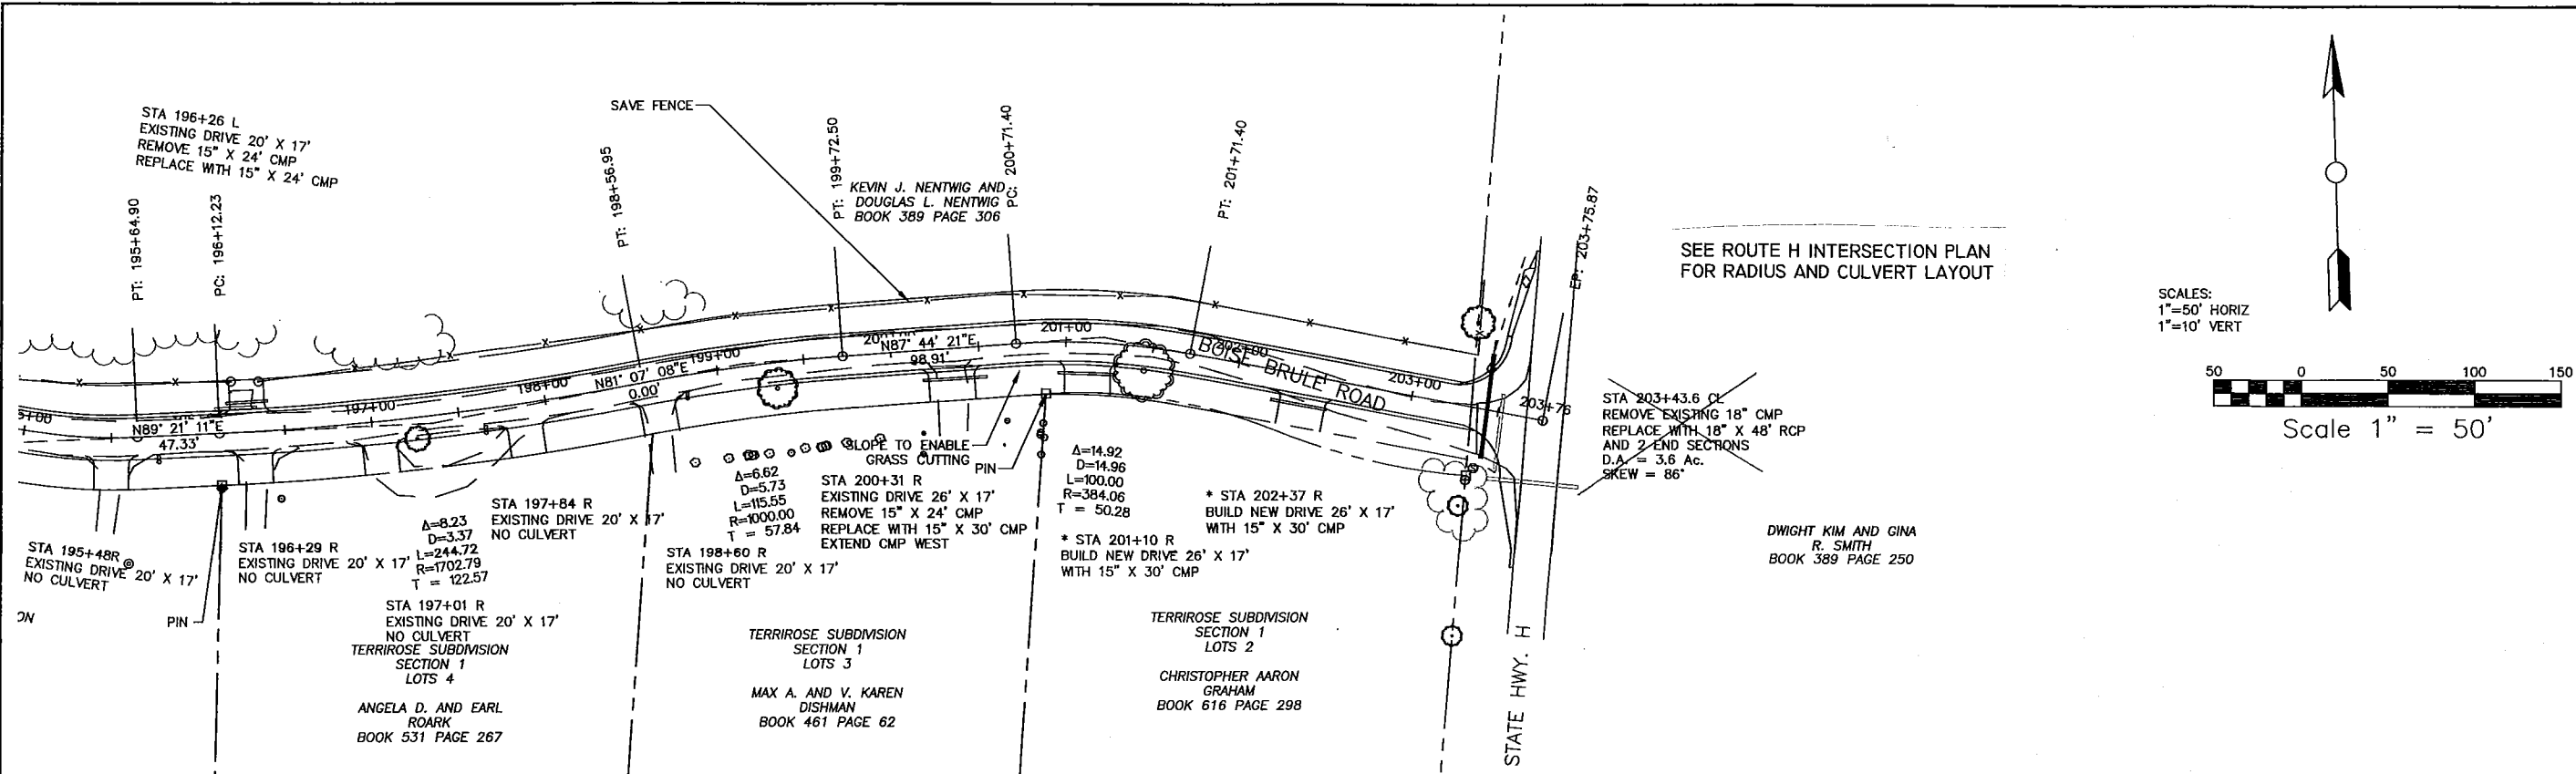


* NOTE: FOR ALL NEW DRIVEWAYS SEE OWNER FOR LOCATION

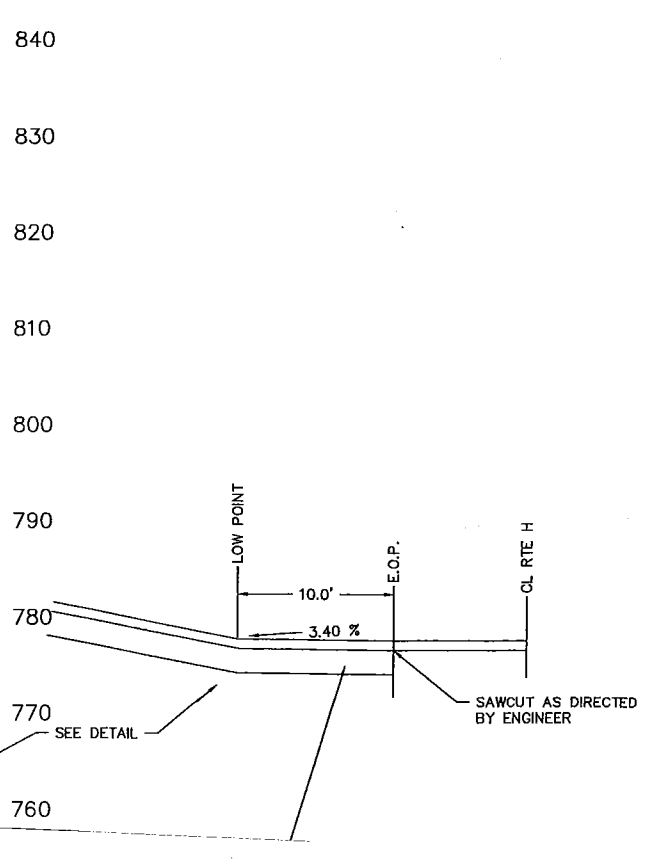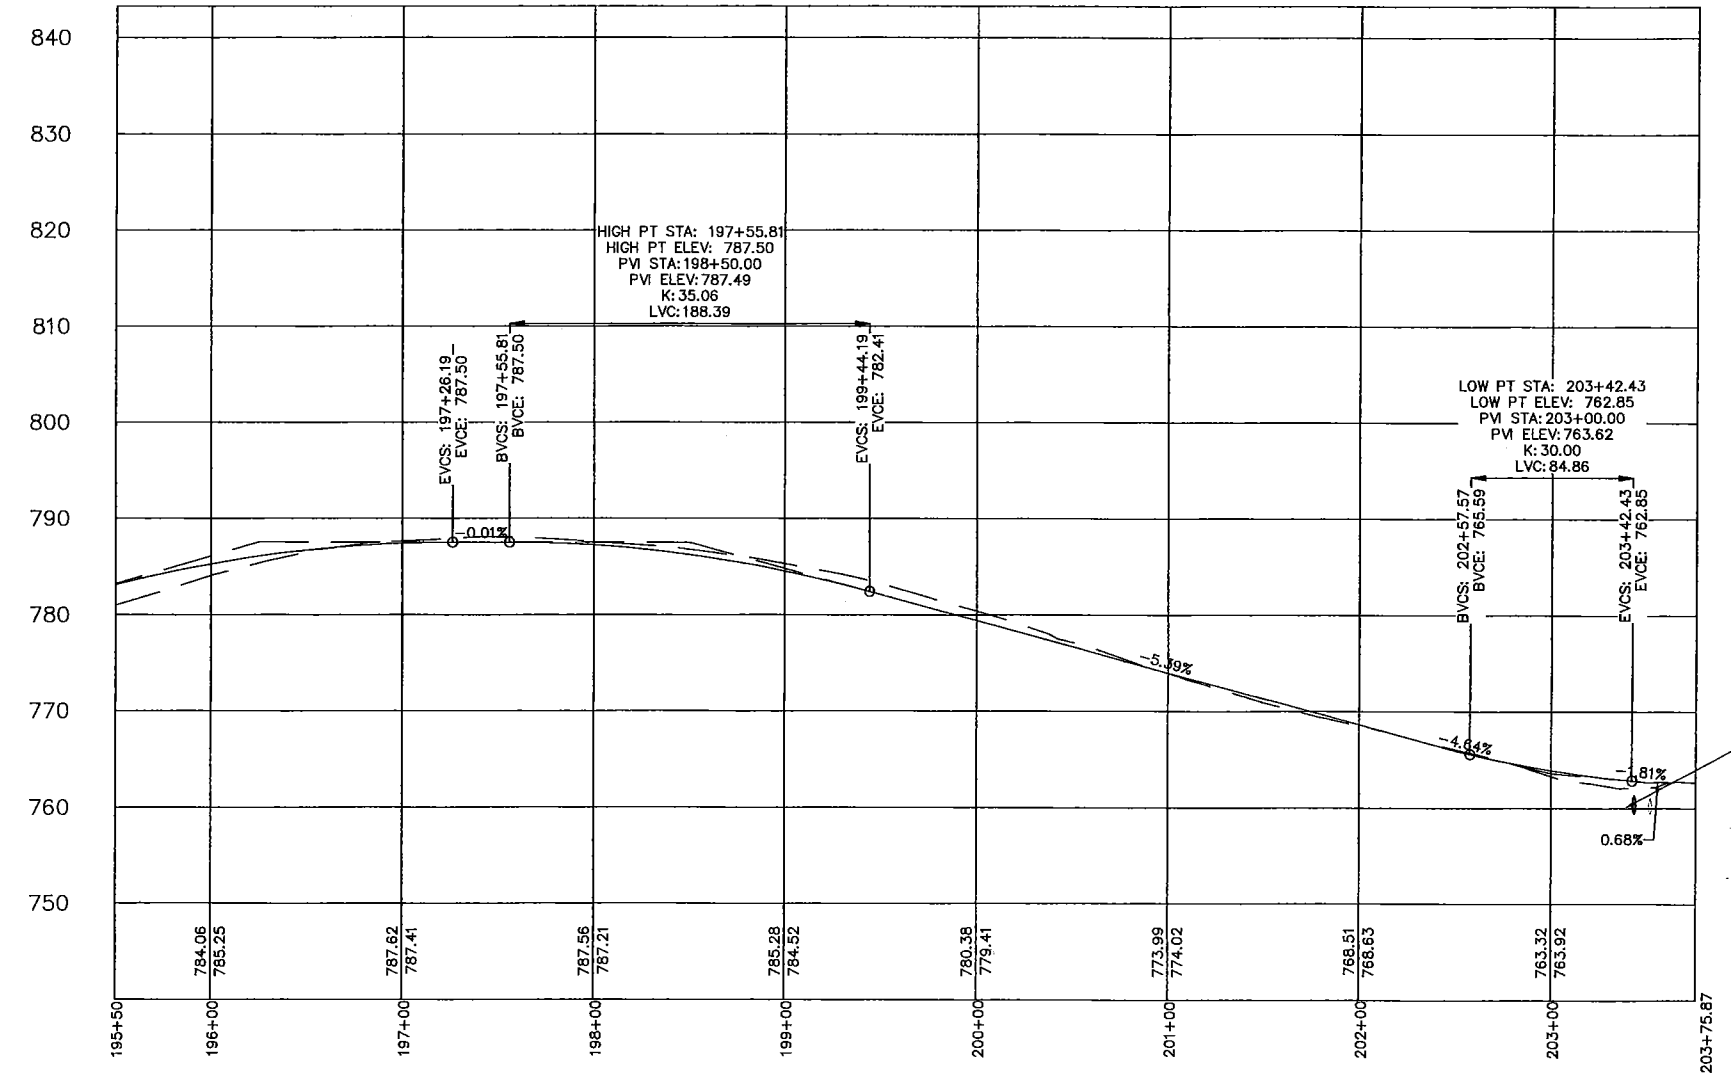


Page 18	
Date JULY 2015	Revision
SWIFT-BOISE BRULE PLAN AND PROFILE COLE COUNTY	
RICK MULDOON ENGINEERING 6920 Stonebridge Park Dr. Jefferson City, Mo 673.584.9300	


PROPOSED 18 INCH RCP @ 2+58 PROFILE

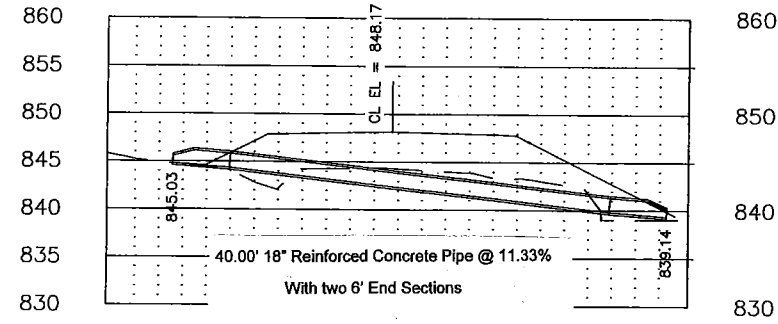


PROPOSED 18 in. RCP @ Sta 133+82 PROFILE

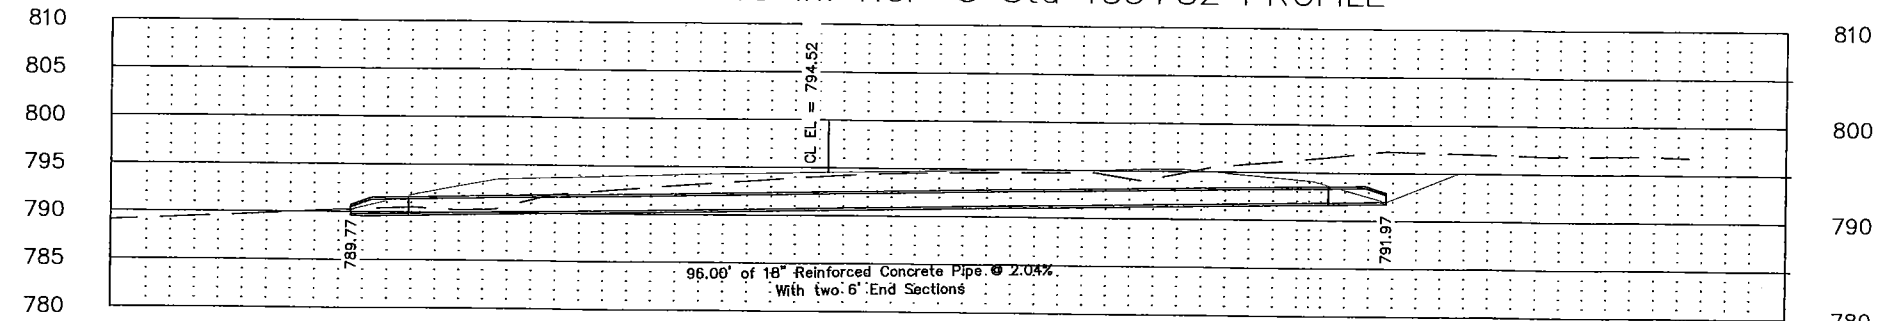


PROPOSED 18 in. RCP @ STA 14+96 PROFILE

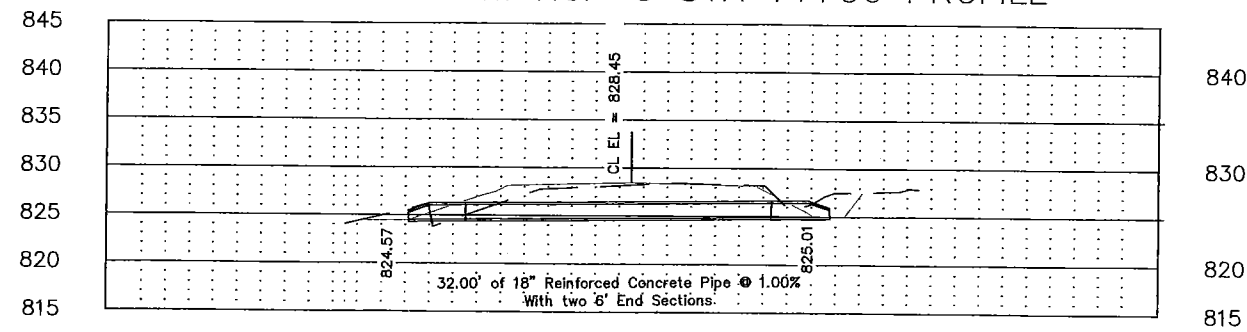


PROPOSED 15 in RCP at Sta 144+32 PROFILE

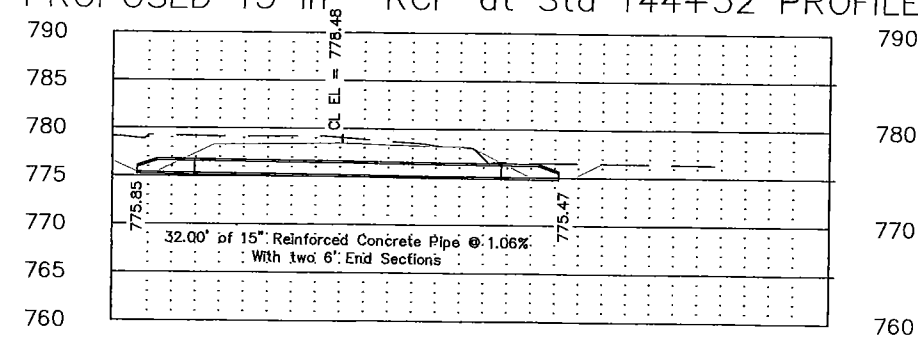

PROPOSED 60 in. RCP @ STA 57+67 PROFILE

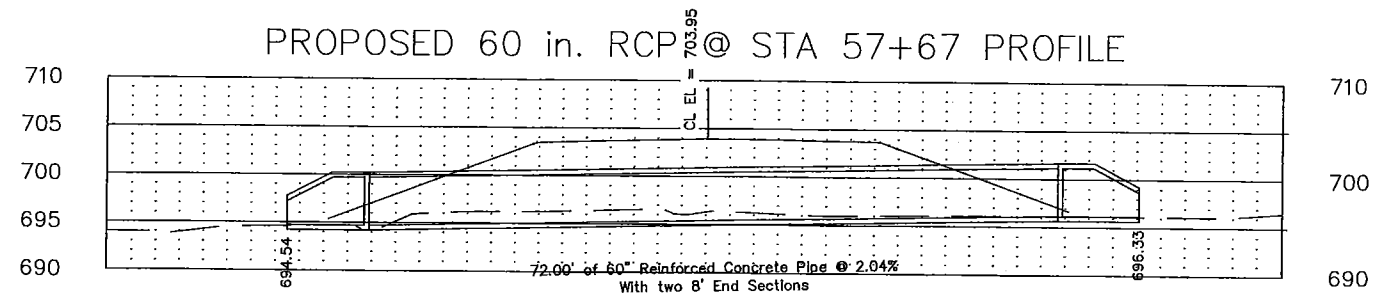

PROPOSED 60 in. RCP @ STA 57+83 PROFILE

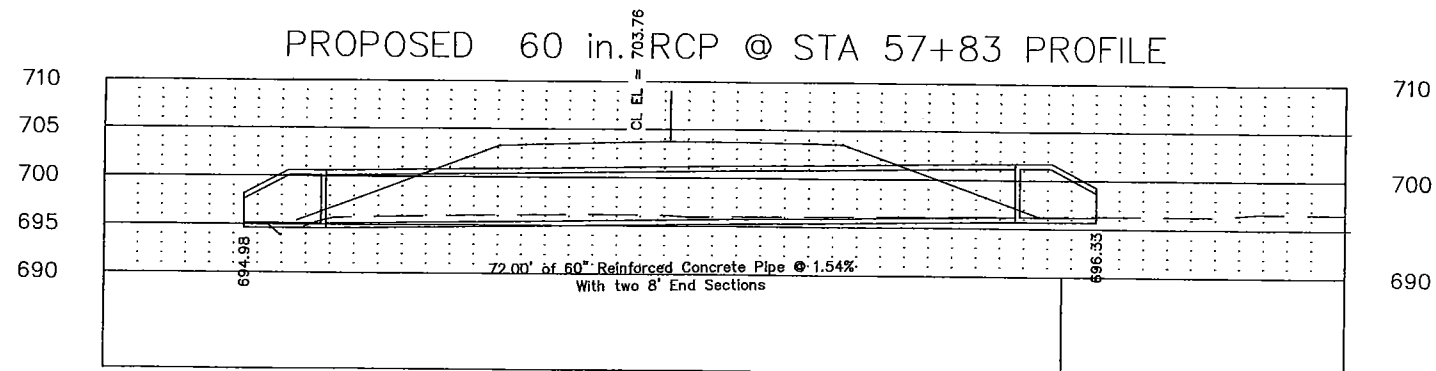

Page

1



Date
JAN 2016
Revision

Title
SWIFT-BOISE BRULE


CULVERT PROFILES

Owner
COLE COUNTY


RICK MULDOON
ENGINEERING

6820 Stonebridge Park Dr. Jefferson City, Mo 67304-9300

PROPOSED 15 in. RCP @ STA 149+18 PROFILE

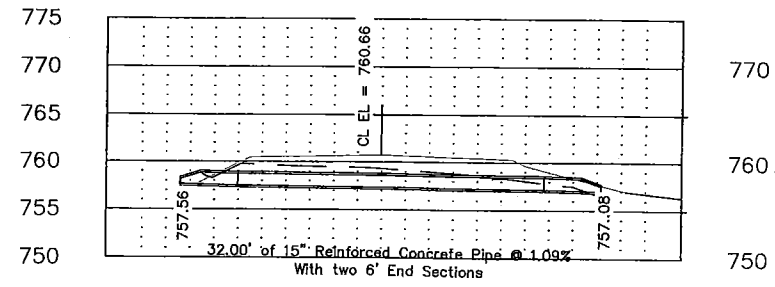

PROPOSED 18 in. RCP @ STA 164+39 PROFILE

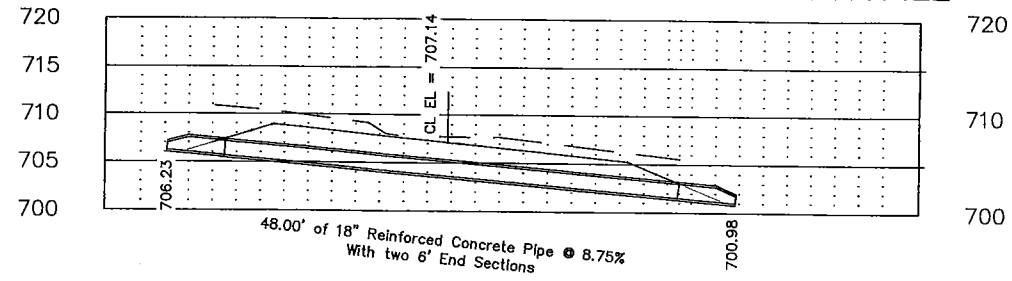


Date
JAN 2016
Revision


Title
SWIFT-BOISE BRULE
CULVERT PROFILES
Owner
COLE COUNTY

RICK MULDOON
ENGINEERING
6820 Stonebridge Park Dr. Jefferson City, Mo 673.554.9300

NOTE: THE CONTRACTOR SHALL REMOVE MAIL BOXES AS NECESSARY DURING CONSTRUCTION. THE CONTRACTOR SHALL TEMPORARILY SET MAIL BOXES WHERE THEY WILL BE ACCESSIBLE TO BOTH THE CARRIER AND THE PATRON. THE CONTRACTOR WILL RE-SET ALL MAIL BOXES AS SHOWN BELOW AT THE COMPLETION OF THE PROJECT. MAIL BOXES WHICH HAVE BEEN DAMAGED WILL BE REPLACED BY THE CONTRACTOR.

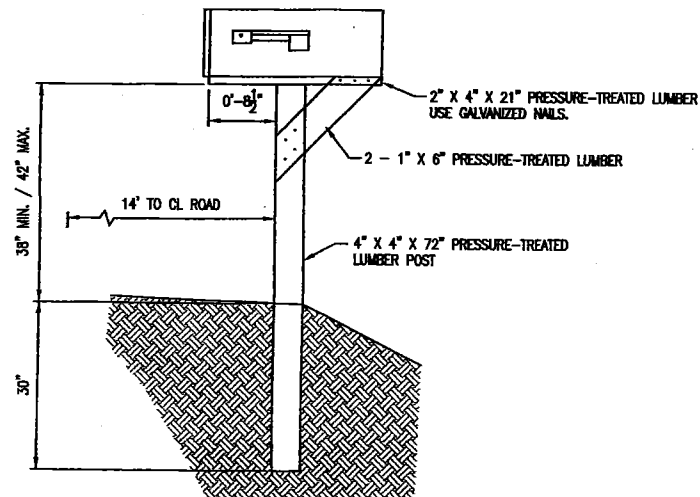


MAIL BOX INSTALLATION
N.T.S.

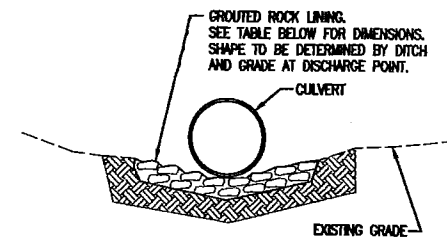


GROUTED ROCK LINING
TO BE PLACED AT DOWNSTREAM
END OF CROSS ROAD CULVERTS
N.T.S.

CULVERT DIAMETER	MIN. DEPTH AND WIDTH	MIN. LENGTH
15"	1' x 4'	12'
18"	1' x 4'	12'
21"	1' x 4'	12'
24"	1' x 6'	12'
27"	1' x 6'	12'
30"	1' x 6'	12'
36"	1' x 8'	12'
42"	1' x 8'	12'
48"	1' x 10'	12'
54"	1' x 10'	12'
60"	1' x 12'	12'
66"	1' x 12'	12'
72"	1' x 12'	12'
78"	1' x 12'	12'

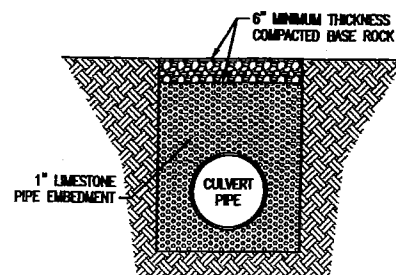

NOTE: SEE TECHNICAL SPECIFICATIONS FOR FURTHER DETAILS

PIPE EMBEDMENT DETAIL
FOR INSTALLATION OF
CROSS ROAD CULVERTS
N.T.S.

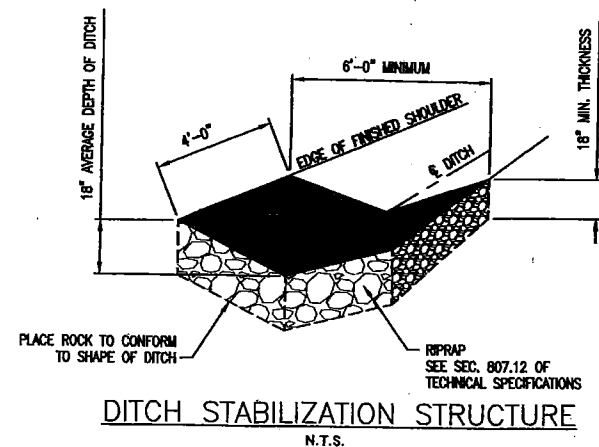

DITCH STABILIZATION STRUCTURE
N.T.S.


NO.	REVISION	DATE

COLE COUNTY, MISSOURI
DEPARTMENT OF PUBLIC WORKS
5055 MONTICELLO ROAD
JEFFERSON CITY, MO 65109
PHONE - 573-636-3614 FAX - 573-636-8869

PROJECT:
SWIFT/BOISE BRULE ROAD
DETAILS




NOTE:
WIDEN SHOULDERS ADDITIONAL 3 FEET
FOR INSTALLATION OF GUARDRAIL.
BACKFILL W/TOPSOIL AND SEED

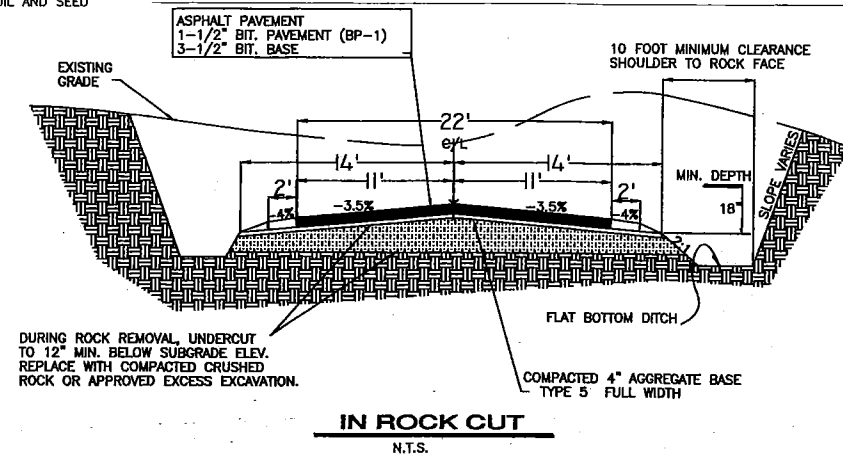


NOTES:

1. SOME UNDERGROUND UTILITY LINES AND/OR STRUCTURES ARE SHOWN ON THESE DRAWINGS IN THEIR APPROXIMATE LOCATIONS. OTHERS MAY EXIST. THE CONTRACTOR WILL BE RESPONSIBLE FOR CALLING THE MISSOURI ONE CALL SYSTEM (1-800-344-7483) AND HAVE THE UNDERGROUND UTILITIES MARKED AND RE-MARKED PRIOR TO ANY CONSTRUCTION.
2. ALL NEW UTILITY LINES PLACED UNDER THE PROPOSED 28 FOOT WIDE ROADBED ARE TO BE BACKFILLED WITH ONE INCH CRUSHED LIMES STONE ROCK TO A LEVEL 6 INCHES BELOW THE ROAD SURFACE AND CAPPED WITH 6 INCHES OF COMPACTED BASE ROCK ACROSS THE ENTIRE 28 FOOT ROADBED WIDTH.
3. ALL EXISTING DRIVEWAY AND CROSS-ROAD CULVERTS SHALL BE REMOVED BY THE CONTRACTOR AND BE REPLACED WITH THE DESIGNATED NEW CULVERT.
4. THE PROPOSED NEW CENTERLINE GRADES SHOWN ARE FOR THE TOP OF THE FINISHED ASPHALT PAVEMENT.
5. ALL WORK IS TO BE COMPLETED WITH THE ROAD RIGHT-OF-WAY AND TEMPORARY CONSTRUCTION EASEMENTS AS SHOWN ON THE PLANS. THE CONTRACTOR IS RESPONSIBLE FOR CONTACTING ADJACENT PROPERTY OWNERS AND ACQUIRING PERMISSION TO PERFORM ANY WORK OUTSIDE THESE LIMITS SHOWN.


NOTE:
WIDEN SHOULDERS ADDITIONAL 3 FEET
FOR INSTALLATION OF GUARDRAIL.
BACKFILL W/TOPSOIL AND SEED

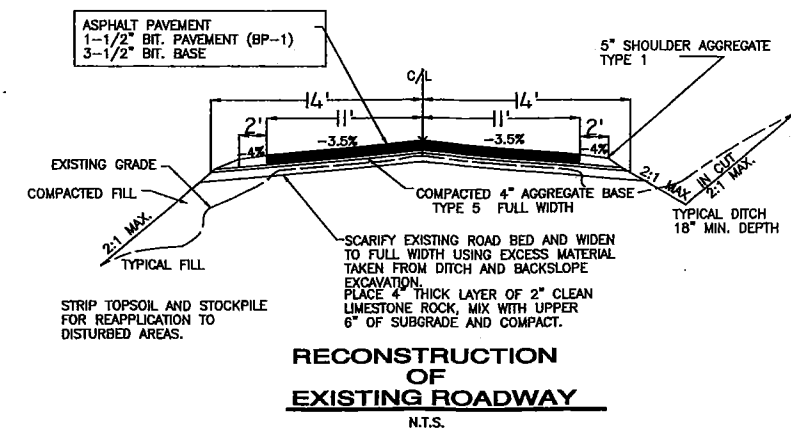


NOTE:
WIDEN SHOULDERS ADDITIONAL 3 FEET
FOR INSTALLATION OF GUARDRAIL.
BACKFILL W/TOPSOIL AND SEED

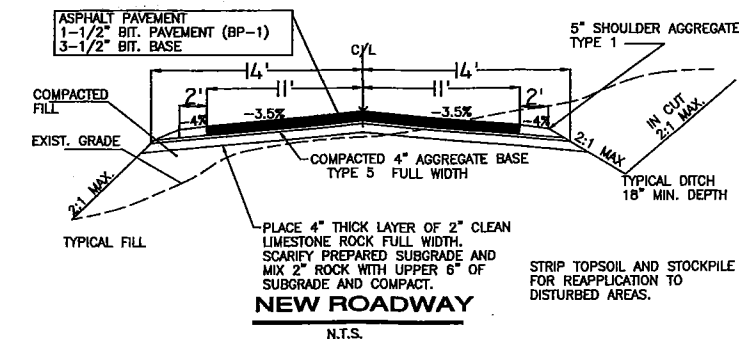


NOTE:
WIDEN SHOULDERS ADDITIONAL 3 FEET
FOR INSTALLATION OF GUARDRAIL.
BACKFILL W/TOPSOIL AND SEED

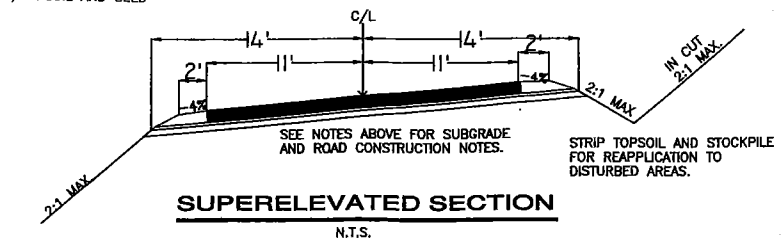

NOTE:
WIDEN SHOULDERS ADDITIONAL 3 FEET
FOR INSTALLATION OF GUARDRAIL.
BACKFILL W/TOPSOIL AND SEED

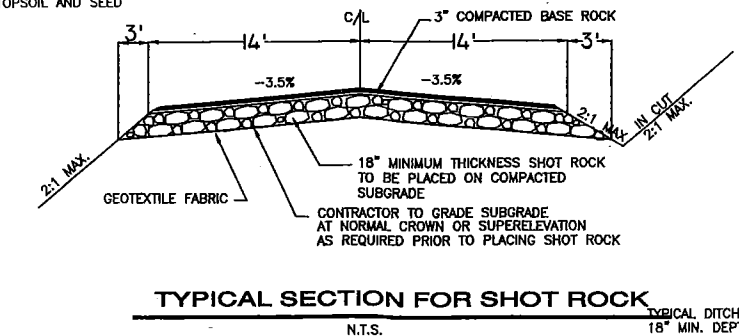

SUPER ELEVATION DATA

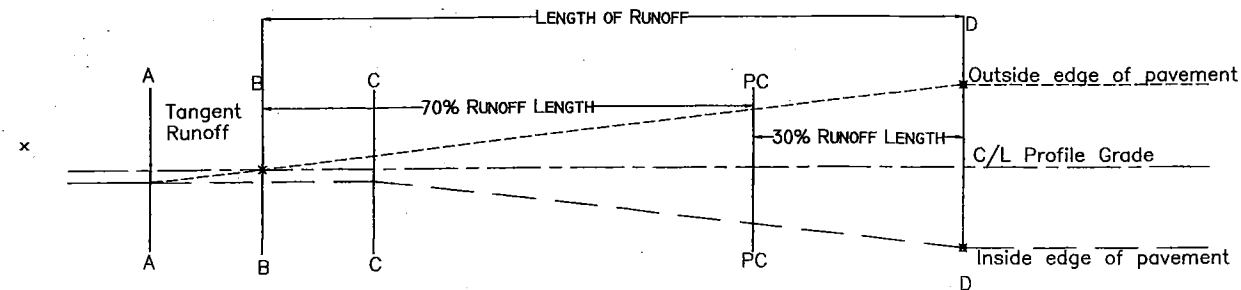

LENGTH OF RUNOFF

SUPER- ELEVATION RATE	SPEED	
	30 MPH	40 MPH
0.02	35	40
0.04	70	85
0.06	110	125
0.08	145	170
0.10	180	210

SUPERELEVATION SCHEDULE

40 MPH

MAX. DEGREE OF CURVE - 12°


DEGREE OF CURVE	SE/FT	SE/100 FT RD WID
0° to 1°	0	
1°	.01	0.28
1° to 2°	.02	0.56
2°	.03	0.84
3°	.04	1.12
4°	.05	1.40
5°	.06	1.68
6°	.06	1.68
7°	.07	1.96
8°	.07	1.96
9°	.08	2.24
10°	.08	2.24
11°	.08	2.24
MAX 12°	.08	2.24


SUPERELEVATION SCHEDULE

30 MPH

MAX. DEGREE OF CURVE - 22° 45'

DEGREE OF CURVE	SE/FT	SE/100 FT RD WID
13°	.07	1.96
14°	.07	1.96
15°	.07	1.96
16°	.07	1.96
17°	.07	1.96
18°	.08	2.24
19°	.08	2.24
20°	.08	2.24
21°	.08	2.24
22°	.08	2.24
MAX 22° 45'	.08	2.24

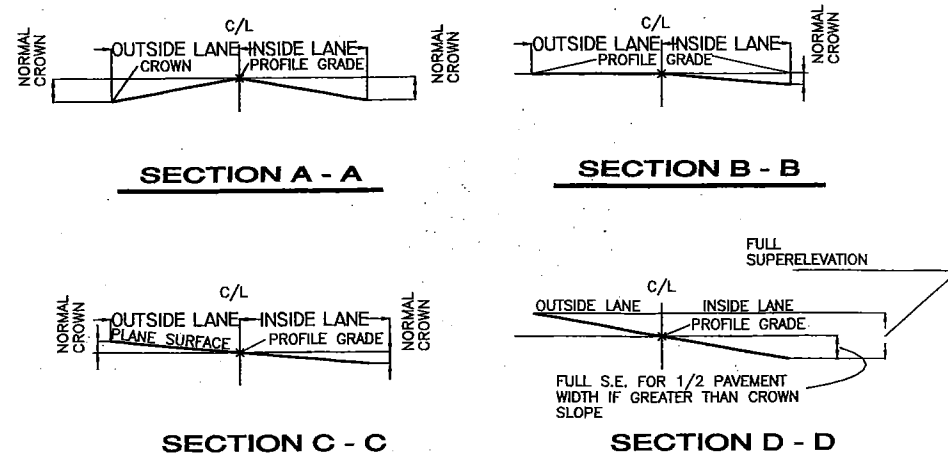

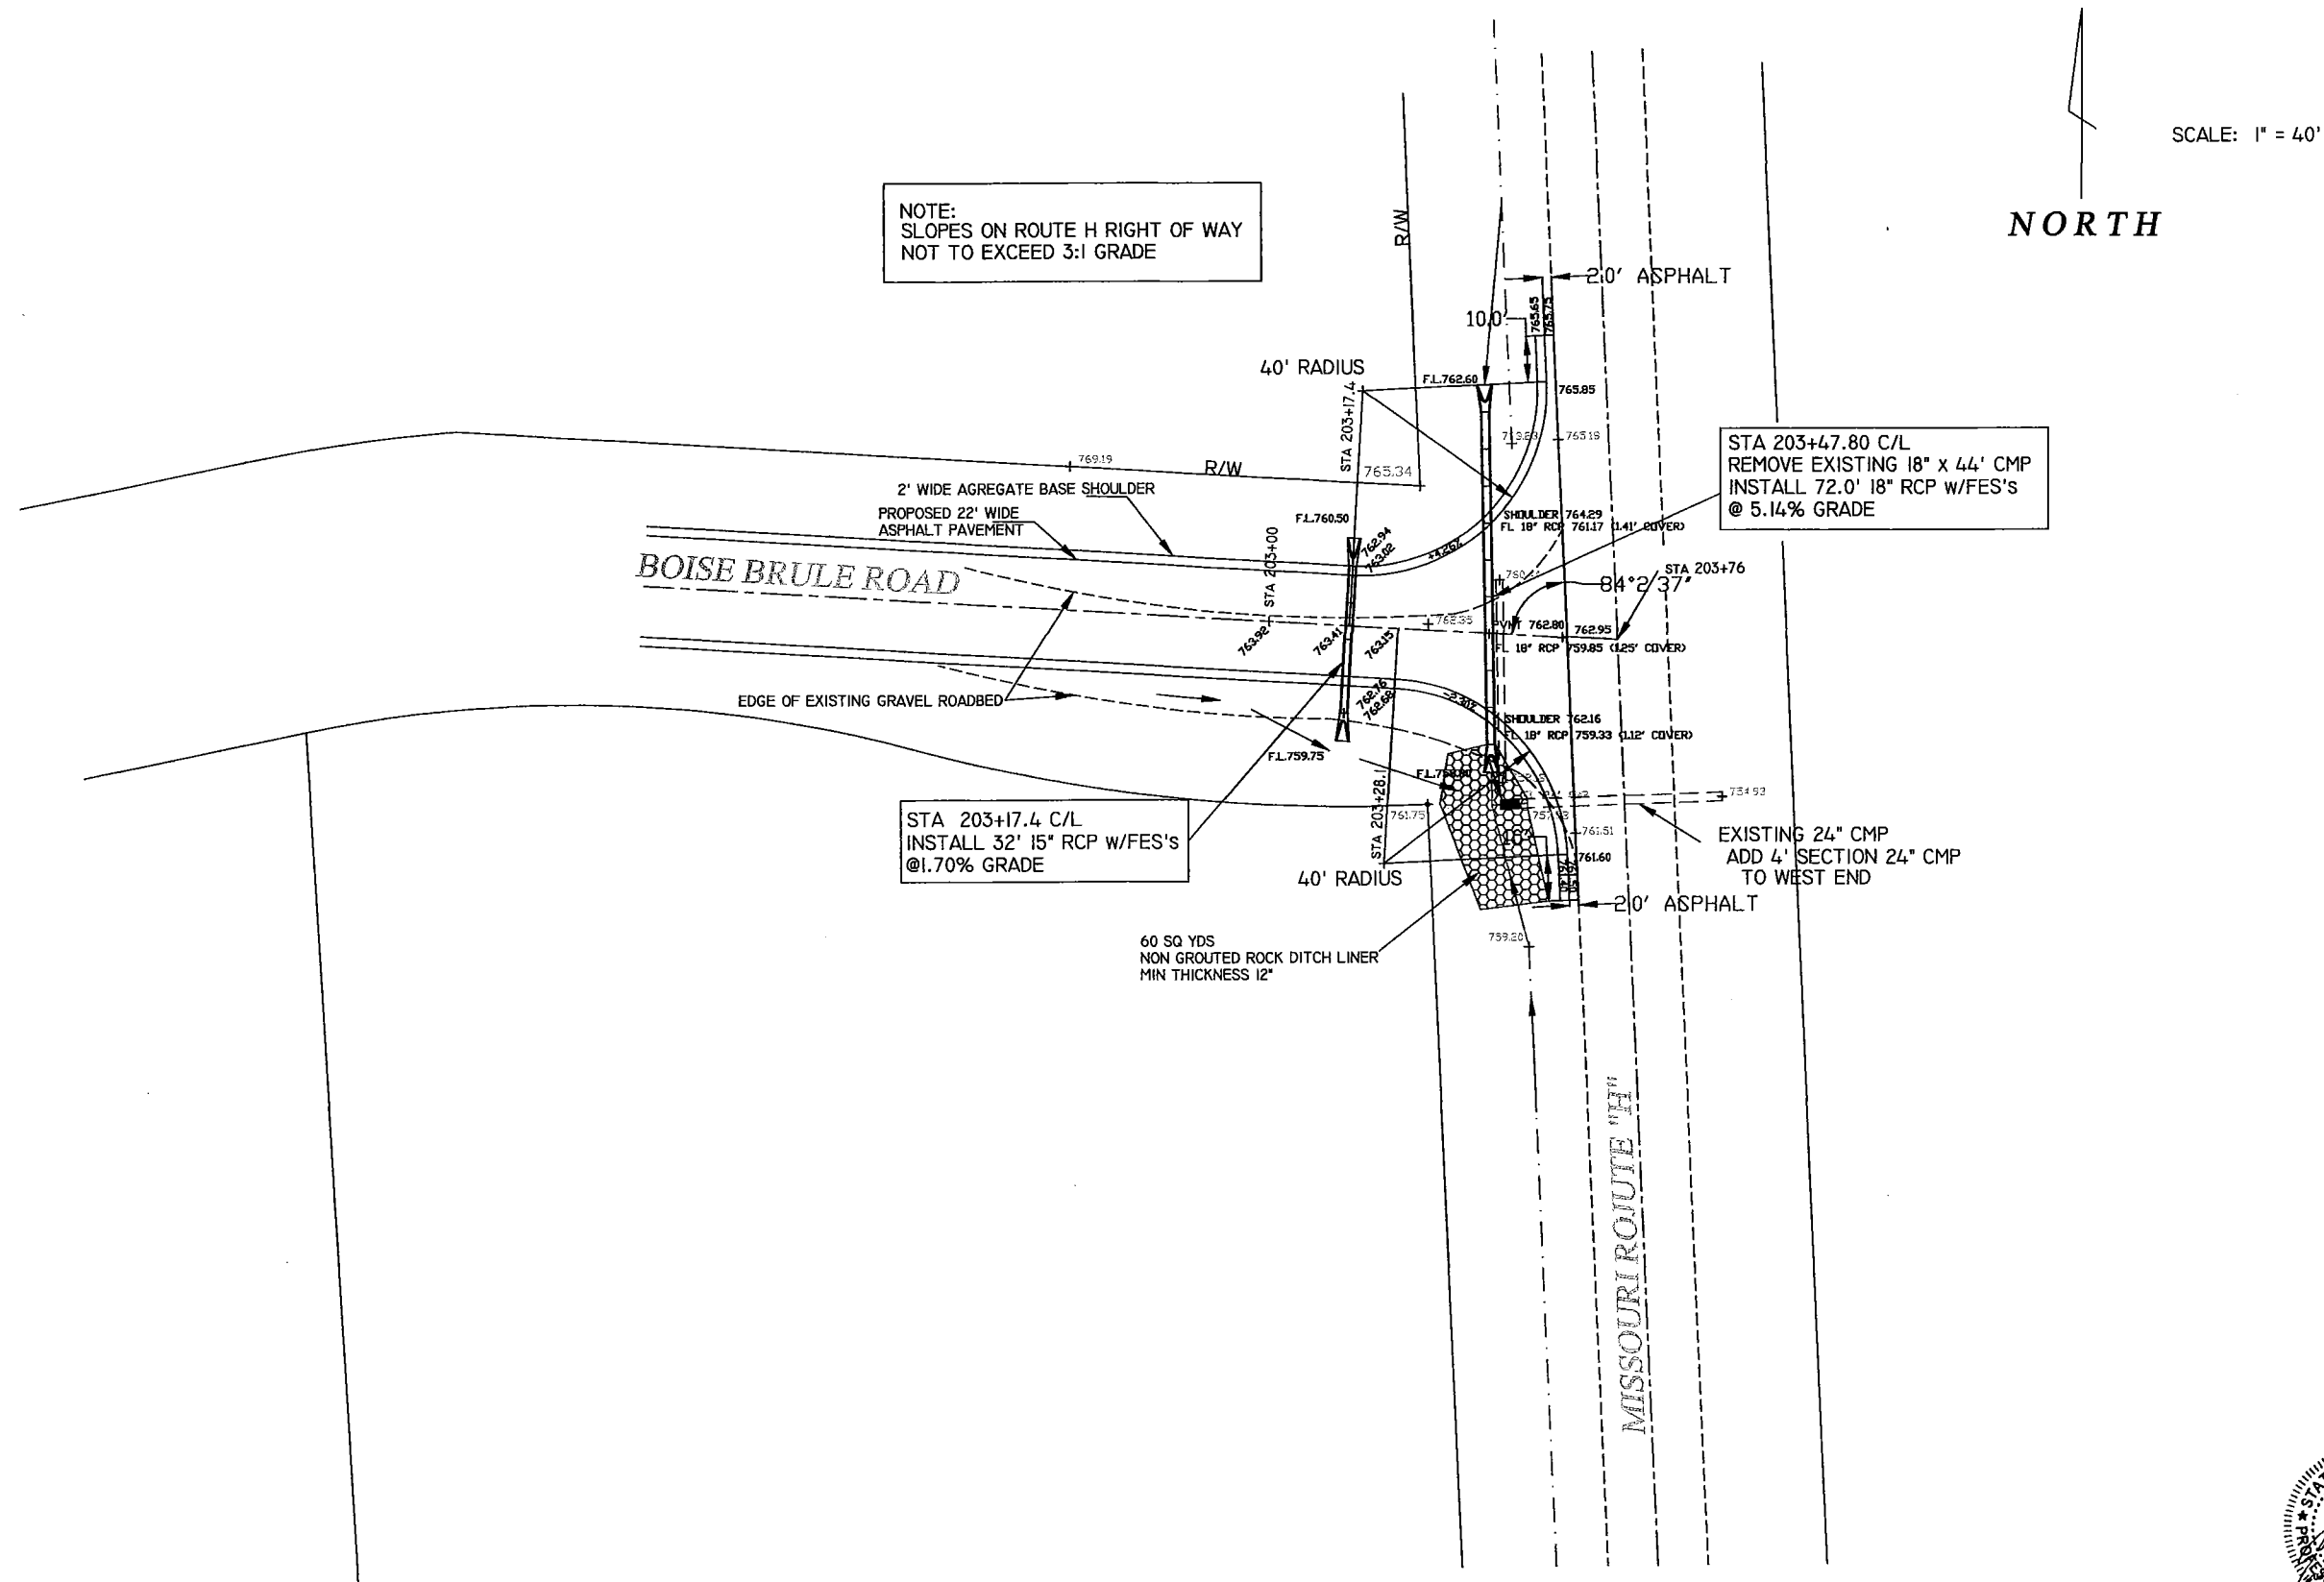

PROJECT:
SWIFT-BOISE BRULE ROAD
UP-GRADE PROJECT
STATE ROUTE "H" INTERSECTION

COLE COUNTY, MISSOURI
DEPARTMENT OF PUBLIC WORKS
5055 MONTICELLO ROAD
JEFFERSON CITY, MO 65109
PHONE - 573-636-3614 FAX - 573-636-8389

NO.	REVISION	DATE

DATE: 03-23-2016
OWN BY: RUMBER
SCALE: 1" = 40'
SHEET NO: 1 OF 1

PROJECT QUANTITIES

SUBGRADE AGGREGATE - 2" CLEAN						
STA TO STA		LENGTH (FT)	WIDTH (FT)	THICKNESS (IN)	TOTAL (TONS)	REMARKS
0+12	116+76	11,664	28	4	7,982.6	SWIFT/BOISE BRULE MAIN ROAD
117+20	172+00	5,480	28	4	3,750.4	SWIFT/BOISE BRULE MAIN ROAD
172+61	203+64	3,103	28	4	2,123.6	SWIFT/BOISE BRULE MAIN ROAD
0+12 - 0+70		VARIABLES	VARIABLES	4	38.1	PENNY HOLLOW INTERSECTION RADIUS
51+15 - 52+45 RT		VARIABLES	VARIABLES	4	92.3	SWIFT ROAD INTERSECTION
132+85 - 134+20 RT		VARIABLES	VARIABLES	4	113.5	GROVE ROAD INTERSECTION
144+30 - 145+60 LT		VARIABLES	VARIABLES	4	71.5	BLUE RIDGE ROAD INTERSECTION
203+17 - 203+64		VARIABLES	VARIABLES	4	21.9	ROUTE H INTERSECTION RADIUS
				TOTAL	14,193.9	

AGGREGATE BASE - TYPE 5						
STA TO STA		LENGTH (FT)	WIDTH (FT)	THICKNESS (IN)	TOTAL (SY)	REMARKS
0+12	172+14	17,202	26.5	4	50,650.3	SWIFT/BOISE BRULE MAIN ROAD
172+47	203+64	3,117	26.5	4	9,177.8	SWIFT/BOISE BRULE MAIN ROAD
0+12	0+70	VARIES	VARIES	4	149.0	PENNY HOLLOW INTERSECTION RADIUS
51+15 - 52+45 RT		VARIES	VARIES	4	377.7	SWIFT ROAD INTERSECTION
132+85 - 134+20 RT		VARIES	VARIES	4	467.9	GROVE ROAD INTERSECTION
144+30 - 145+60 LT		VARIES	VARIES	4	313.9	BLUE RIDGE ROAD INTERSECTION
203+17 - 203+64		VARIES	VARIES	4	140.7	ROUTE H INTERSECTION RADIUS
TOTAL:					61,277.3	

SHOULDER AGGREGATE - TYPE I						
STA TO STA		LENGTH (FT)	WIDTH (FT)	THICKNESS (IN)	TOTAL (SY)	REMARKS
0+12	172+14	17.202	4	5	7,645.3	SWIFT/BOISE BRULE MAIN ROAD
172+47	203+64	3.117	4	5	1,385.3	SWIFT/BOISE BRULE MAIN ROAD
0+12	0+70	73.5	4	5	32.7	PENNY HOLLOW INTERSECTION RADIUS
51+15 - 52+45 RT		126.1	4	5	56.0	SWIFT ROAD INTERSECTION
132+85 - 134+20 RT		143.7	4	5	73.9	GROVE ROAD INTERSECTION
144+30 - 145+60 LT		101.2	4	5	45.0	BLUE RIDGE ROAD INTERSECTION
203+17 - 203+64		60.1	4	5	26.7	ROUTE H INTERSECTION RADIUS
				SUB TOTAL:	9,264.9	
LESS OVERLAP		519.0	2		- 115.3	LESS OVERLAP AT INTERSECTIONS
				TOTAL:	9,147.6	

BITUMINOUS BASE MIXTURE PG 64-22 (BASE)					
STA TO STA	LENGTH (FT)	WIDTH (FT)	THICKNESS (IN)	TOTAL (SY)	REMARKS
0+12 172+14	17,202	22	3.5	42,049.3	SWIFT/BOISE BRULE MAIN ROAD
172+47 203+64	3,117	22	3.5	7,619.3	SWIFT/BOISE BRULE MAIN ROAD
42+34 LT	15.5	28' AVG	3.5	48.2	SUNRISE RIDGE (PVT)
0+12 - 0+70	VARIES	VARIES	3.5	140.8	PENNY HOLLOW INTERSECTION RADII
51+15 - 52+45 RT	VARIES	VARIES	3.5	363.7	SWIFT ROAD INTERSECTION
132+85 - 134+20 RT	VARIES	VARIES	3.5	451.9	GROVE ROAD INTERSECTION
144+30 - 145+60 LT	VARIES	VARIES	3.5	302.6	BLUE RIDGE ROAD INTERSECTION
203+17 - 203+65	VARIES	VARIES	3.5	100.6	RT. "H" INTERSECTION AND RADII
			TOTAL:	51,076.4	

BITUMINOUS PAVEMENT MIXTURE PG 64-22 (BP-1)					
STA TO STA	LENGTH (FT)	WIDTH (FT)	THICKNESS (IN)	TOTAL (SY)	REMARKS
0+12 - 172+14	17,202	22	1.5	42,049.3	SWIFT/BOISE BRULE MAIN ROAD
172+47 - 203+64	3,117	22	1.5	7,619.3	SWIFT/BOISE BRULE MAIN ROAD
42+34 LT	15.5	28' AVG	1.5	48.2	SUNRISE RIDGE (PVT)
0+12 - 0+70	VARIES	VARIES	1.5	140.8	PENNY HOLLOW INTERSECTION RADII
51+15 - 52+45 RT	VARIES	VARIES	1.5	363.7	SWIFT ROAD INTERSECTION
132+85 - 134+20 RT	VARIES	VARIES	1.5	451.9	GROVE ROAD INTERSECTIN
144+30 - 145+60 LT	VARIES	VARIES	1.5	302.6	BLUE RIDGE ROAD INTERSECTION
203+17 - 203+65	VARIES	VARIES	1.5	100.6	RT. "H" INTERSECTION AND RADII
			TOTAL :	51,076.4	

MOBILIZATION
1 LUMP SUM

TRAFFIC CONTROL
1 LUMP SUM

CLEARING AND GRUBBING
1 LUMP SUM

GROUTED ROCK LINING (RIP RAP)				
STATION	LOCATION	LENGTH (FT)	WIDTH (FT)	TOTAL (SY)
2+58	LT	12	4	5.33
14+96	LT	12	4	5.33
133+82	RT	12	4	5.33
144+32	RT	12	4	5.33
149+18	RT	12	4	5.33
164+39	RT	12	4	5.33
			TOTAL	32.0

NON GROUTED ROCK LINING (RIP RAP)					
STATION	LOCATION	LENGTH (FT)	WIDTH (FT)	TOTAL (SY)	REMARKS
57+75	RT	12	30	40.0	DOWNSTREAM DBL 60" RCP's
117+20	RT	12	12	16.0	TO BE MARKED BY ENGINEER
203+50	RT	VARIES	VARIES	60.0	TO BE MARKED BY ENGINEER
TOTAL				116.0	

PROPERTY CORNERS					
#	STATION	LOCATION	REFERENCE EACH	REESTABLISH EACH	REMARKS
1	29+15	30' LT			RE-BAR
2	31+40	30' LT			RE-BAR
3	34+95	30' LT			RE-BAR
4	63+70	C/L			RE-BAR
5	63+70	28' RT			RE-BAR
6	67+75	30' LT			RE-BAR
7	69+70	35' LT			RE-BAR
8	70+80	25' RT			RE-BAR
9	73+90	25' RT			RE-BAR
10	92+40	30' RT			RE-BAR
11	95+10	30' RT			RE-BAR
12	99+60	30' LT			RE-BAR
13	99+80	30' RT			RE-BAR
14	139+70	24' RT			RE-BAR
15	153+10	30' LT			RE-BAR
16	155+20	30' LT			RE-BAR
17	193+80	30' RT			RE-BAR
18	191+10	C/L			RE-BAR
19	196+15	30' RT			RE-BAR
20	200+90	30' RT			RE-BAR
21	203+45	38' RT			RE-BAR
		TOTAL	21	21	

REINFORCED CONCRETE PIPE						
STATION	15" (L.F.)	18" (L.F.)	60" (L.F.)	15" F.E.S. (EA.)	18" F.E.S. (EA.)	60" F.E.S. (EA.)
2+68		40			2	
14+96		32			2	
57+67			72			2
57+83			72			2
133+82		96			2	
144+32	32			2		
149+18	32			2		
164+39		48			2	
203+17	32			2		
203+48		72			2	
TOTAL	96	288	144	6	8	4

TEMPORARY EROSION CONTROL					
STATION	LOCATION	SILT FENCE (LIN FT)	STRAW BALE DITCH CHECKS (EACH)	ROCK DITCH CHECKS (EACH)	REMARKS
VARIOUS	VARIOUS	1270	40	11	LOCATIONS AS DIRECTED BY THE ENGINEER
	TOTAL	1270	40	11	

[illegible]

COLE COUNTY, MISSOURI
DEPARTMENT OF PUBLIC WORKS
5055 MONTICELLO ROAD
JEFFERSON CITY, MO 65109
PHONE - 573-636-3614 FAX - 573-636-8389

PROJECT: SWIFT/BOISE BRULE ROAD PROJECT QUANTITIES



03-23-2016

DATE: _____
DRAWN BY: _____
SHEET 1 OF 3

PROJECT QUANTITIES

DRIVEWAY AGGREGATE - TYPE I					
STATION	LOCATION	WIDTH (FT)	LENGTH (FT)	THICKNESS (IN)	TOTAL SY
2+00+/-	LT	24	17	4	45.3
5+10	LT	24	17	4	45.3
5+79	RT	28	17	4	53.0
6+30+/-	LT	24	17	4	45.3
10+00+/-	LT	26	17	4	49.1
10+00+/-	RT	26	17	4	49.1
12+00+/-	RT	26	17	4	49.1
14+00+/-	RT	26	17	4	49.1
18+30	LT	10	200	4	222.2
20+37	LT	26	17	4	49.1
26+07	LT	32	17	4	60.5
27+67	LT	20	17	4	37.8
30+50+/-	LT	26	17	4	49.1
33+53	LT	32	17	4	60.5
37+00+/-	LT	26	17	4	49.1
40+00+/-	LT	26	17	4	49.1
42+34	LT	36	17	4	68.0
49+50+/-	LT	30	60	4	200.0
50+39	RT	36	17	4	68.0
52+68	RT	36	17	4	68.0
54+18	LT	26	17	4	49.1
60+32	LT	24	17	4	45.3
63+45	LT	56	20	4	124.4
66+65	LT	24	17	4	45.3
67+06	RT	32	17	4	60.5
69+15+/-	RT	24	17	4	45.3
69+29	LT	36	17	4	68.0
70+50	RT	24	17	4	45.3
72+29	RT	30	17	4	56.7
72+75	LT	32	17	4	60.5
73+31	RT	30	17	4	56.7
73+92	LT	26	17	4	49.1
73+98	RT	20	17	4	37.8
76+36	LT	24	17	4	45.3
77+40	RT	32	17	4	60.5
77+50	LT	32	17	4	60.5
78+05	RT	24	17	4	45.3
82+50	LT	24	17	4	45.3
83+75	LT	24	17	4	45.3
85+39	RT	30	17	4	56.7
85+68	LT	24	17	4	45.3
85+94	RT	24	17	4	45.3
86+11	LT	24	17	4	45.3
94+22	RT	24	17	4	45.3
94+60	LT	26	17	4	49.1
96+64	LT	26	17	4	49.1
99+48	RT	26	17	4	49.1
100+03	RT	30	17	4	56.7
101+15	LT	26	17	4	49.1
101+99	RT	30	17	4	56.7
103+29	RT	32	17	4	60.5
104+49	RT	30	17	4	56.7
105+00	RT	30	17	4	56.7
111+80	LT	26	17	4	49.1
112+58	RT	26	17	4	49.1
112+58	LT	26	17	4	49.1
120+25	RT	30	17	4	56.7
120+60	LT	26	17	4	49.1
122+04	RT	20	17	4	37.8
127+64	LT	48	17	4	90.7
127+91	RT	20	17	4	37.8

☐ PARALLEL DRIVE

SUNRISE RIDGE (PVT)
RAMP DOWN TO FIELD

DBL WIDE DRIVE	
----------------	--

DRIVEWAY AGGREGATE - TYPE I					
STATION	LOCATION	WIDTH (FT)	LENGTH (FT)	THICKNESS (IN)	TOTAL (SY)
129+19	LT	28	17	4	52.9
138+70	RT	20	17	4	37.8
139+70	LT	26	17	4	49.1
149+51	LT	24	17	4	45.3
150+66	LT	20	17	4	37.8
152+74	LT	20	17	4	37.8
153+56	LT	20	17	4	37.8
155+48	RT	24	17	4	45.3
155+92	LT	20	17	4	37.8
156+40	LT	22	17	4	41.6
158+59	LT	20	17	4	37.8
163+71	RT	26	17	4	49.1
164+58	LT	60	17	4	113.3
166+60	RT	26	17	4	49.1
166+63	LT	32	17	4	60.4
167+88	LT	32	17	4	60.4
171+51	RT	26	17	4	49.1
171+59	LT	54	17	4	102.0
175+09	RT	26	17	4	49.1
186+36	RT	26	17	4	49.1
186+73	LT	26	17	4	49.1
188+00+/-	RT	26	17	4	49.1
195+48	RT	20	17	4	37.8
196+26	LT	20	17	4	37.8
196+29	RT	20	17	4	37.8
197+01	RT	20	17	4	37.8
197+84	RT	20	17	4	37.8
198+60	RT	20	17	4	37.8
200+31	RT	26	17	4	49.1
201+10	RT	26	17	4	49.1
202+37	RT	26	17	4	49.1
ON PENNY HOLLOW		24	28	4	74.7
				TOTAL	5143.7

☐ DBL WIDE ENTRANCE

PRIVATE UTILITY CROSSING SLEEVE				
STATION	DIAMETER (IN)	LENGTH (FT)	NO. EACH	REMARKS
127+00	4	60	1	MIN 24" DEPTH
136+25	4	60	1	MIN 24" DEPTH
TOTAL			2	

CORRUGATED METAL PIPE									
			PIPE DIAMETER				FLARED END SECTION (EA)		
#	STATION	LOCATION	15" (L.F.)	18" (L.F.)	24" (L.F.)	36" (L.F.)	18"	24"	36"
1	2+00+/-	LT		28			2		
2	10+00+/-	LT	30						
3	10+00+/-	RT	30						
4	12+00+/-	RT	30						
5	14+00+/-	RT	30						
6	20+37	LT	30						
7	26+07	LT	30						
8	27+67	LT	24						
9	30+50+/-	LT	30						
10	33+53	LT	36						
11	37+00	LT	30						
12	40+00+/-	LT		30			2		
13	42+34	LT			40'			2	
14	50+39	RT	40						
15	52+68	RT	40						
16	54+18	LT	30						
17	60+32	LT		28			2		
18	63+45	LT		60			2		
19	66+65	LT	28						
20	67+06	RT	36						
21	69+29	LT	40						
22	72+29	RT	34						
23	72+75	RT	36						
24	73+31	RT	34						
25	73+92	LT	30						
26	73+98	RT	24						
27	77+40	RT	36						
28	78+05	RT	28						
29	82+50	LT	28						
30	83+75	LT	28						
31	85+68	LT	28						
32	86+11	LT	28						
33	94+60	LT	30						
34	96+64	LT	30						
35	101+15	LT	30						
36	103+29	RT	36						
37	111+80	LT	30						
38	112+58	RT	30						
39	112+58	LT	30						
40	112+25	RT				30			2
41	120+60	LT			30			2	
42	127+64	LT			52			2	
43	128+00+/-	LT			98			2	
44	129+19	LT			32			2	
45	139+70	LT	30						
46	150+66	LT	24						
47	152+74	LT	24						
48	153+56	LT	24						
49	155+48	RT	28						
50	155+92	LT	24						
51	156+40	LT	26						
52	158+59	LT	24						
53	163+71	RT			30			2	
54	166+60	RT	30						
55	166+63	LT	36						
56	167+88	LT	36						
57	171+59	LT			58			2	
58	171+51	RT			30			2	
59	175+09	RT	30						
60	186+73	LT		30			2		
61	196+26	LT	24						
62	200+31	RT	30						
63	201+10	RT	30						
64	202+37	RT	30						
65	PENNY HOLLOW		12"	DIA x 28'					
66	ROUTE H								
	TOTAL		1514	176	374	30	10	16	2

SUNRISE RIDGE (PVT)
(USE POLYMER COATED)

DBL DRIVE

CONNECT DRIVEWAYS

DBL FIELD ENTRANCE

[illegible]

COLE COUNTY, MISSOURI
DEPARTMENT OF PUBLIC WORKS
5055 MONTICELLO ROAD
JEFFERSON CITY, MO 65109
PHONE - 573-636-3614 FAX - 573-636-8389

PROJECT:
SWIFT/BOISE BRULE ROAD
PROJECT QUANTITIES

03-23-2016

STATE OF MISSOURI
ERIC LANDWEHR
NUMBER PE 20007204
PROFESSIONAL ENGINEER

DATE: _____
BY: _____

SHEET 2 OF 3

PROJECT QUANTITIES

COLE COUNTY, MISSOURI
DEPARTMENT OF PUBLIC WORKS
5055 MONTICELLO ROAD
JEFFERSON CITY, MO 65109
PHONE - 573-636-3614 FAX - 573-636-8369

PROJECT:
SWIFT/BOISE BRULE ROAD
PROJECT QUANTITIES



03-23-2016

DATE: _____
DRAWN BY: _____
SHEET 3 OF 3

REMOVAL OF IMPROVEMENTS		
STA - STA	LOCATION	REMARKS
2+58	C/L	18" x 26' CMP CROSSROAD CULVERT
14+96	C/L	18" x 30' CMP CROSSROAD CULVERT
20+37	LT	12" x 24' CMP DRIVEWAY CULVERT
26+06	LT	15" x 36' CMP DRIVEWAY CULVERT
27+67	LT	15" x 24' CMP DRIVEWAY CULVERT
33+53	LT	15" x 24' CMP DRIVEWAY CULVERT
42+34	LT	24" x 31 CMP PVT. ROAD CULVERT
50+39	RT	12" x 40' CMP DRIVEWAY CULVERT
57+55-58+45	C/L	17' x 90' LOW WATER X-ING CONC. SLAB
60+62	LT	18" x 24' CMP DRIVEWAY CULVERT
63+45	LT	18" x 60' CMP DRIVEWAY CULVERT
66+65	LT	15" x 25' CMP DRIVEWAY CULVERT
67+06	RT	15" x 36' CMP DRIVEWAY CULVERT
69+29	LT	15" x 40' CMP DRIVEWAY CULVERT
72+75	LT	15" x 36' CMP DRIVEWAY CULVERT
73+92	LT	12" x 36' CMP DRIVEWAY CULVERT
73+98	RT	12" x 24' CMP DRIVEWAY CULVERT
112+00	LT	15" x 24' CMP DRIVEWAY CULVERT
116+76-117+20	LT & RT	GUARD RAIL (LEAVE POSTS IN PLACE)
120+25	RT	36" x 30' CMP DRIVEWAY CULVERT
120+60	LT	24" x 28' CMP DRIVEWAY CULVERT
127+64	LT	24" x 52' CMP DRIVEWAY CULVERT
129+19	LT	24" x 32' CMP DRIVEWAY CULVERT
133+82	C/L	18" x 52' CMP CROSS ROAD CULVERT
144+32	C/L	18" x 36' CMP CROSS ROAD CULVERT
149+18	C/L	15" x 36' CMP CROSS ROAD CULVERT
150+66	LT	12" x 24' CMP DRIVEWAY CULVERT
152+74	LT	12" x 24' CMP DRIVEWAY CULVERT
153+56	LT	12" x 20' CMP DRIVEWAY CULVERT
155+92	LT	15" x 24' CMP DRIVEWAY CULVERT
156+40	LT	15" x 25' CMP DRIVEWAY CULVERT
158+69	LT	15" x 24' CMP DRIVEWAY CULVERT
163+71	RT	24" x 24' CMP DRIVEWAY CULVERT
164+39	C/L	18" x 48' CMP CROSS ROAD CULVERT
166+63	LT	15" x 36' CMP DRIVEWAY CULVERT
166+60	RT	24" x 25' CMP DRIVEWAY CULVERT
167+88	LT	15" x 30' CMP DRIVEWAY CULVERT
171+59	LT	24" x 57' CMP DRIVEWAY CULVERT
171+51	RT	24" x 29' CMP DRIVEWAY CULVERT
171+67-172+00	LT & RT	GUARD RAIL
172+61-172+94	LT & RT	GUARD RAIL
186+73	LT	18" x 30' CMP DRIVEWAY CULVERT
200+31	RT	15" x 24' CMP DRIVEWAY CULVERT
203+43	C/L	18" x 44' CMP CROSS ROAD CULVERT (RT H)
TOTAL: ONE (1) LUMP SUM		

DITCH STABILIZATION STRUCTURES			
LENGTH (FT)	WIDTH (FT)	TOTAL EACH	LOCATION
4	6	400	AS DIRECTED BY ENGINEER - SEE DETAIL SHEET
TOTAL		400	

SEEDING, FERTILIZING, LIMING & MULCH						
STA to STA		LOCATION	LENGTH (FT)	WIDTH (FT)	SEEDING, FERTILIZING & LIMING (ACRES)	MULCHING - TYPE 4 (EMBEDDED) (ACRES)
0+12	203+64	LT & RT	20,352	34	15.89	15.89
106+00	111+00	RT	500 (avg)	50 (avg)	0.57	0.57
111+00	114+00	LT	400 (avg)	75 (avg)	0.69	0.69
0+12	0+42	LT & RT	30	VARIES	0.02	0.02
50+50	53+00	RT	VARIES	VARIES	0.14	0.14
132+80	134+10	RT	VARIES	VARIES	0.05	0.05
144+25	145+60	LT	VARIES	VARIES	0.04	0.04
203+20	203+64	LT & RT	VARIES	VARIES	0.10	0.10
SUB TOTAL					17.5	17.5
MINUS DRIVEWAY AREA					-1.04	-1.04
SUB TOTAL					16.46	16.46

LINEAR GRADING		
STA - STA	LENGTH (FT)	STATIONS
0+12 - 172+14	17,202.0	172.0
172+47 - 203+65	3,118.0	31.2
TOTAL	20,320.0	203.2














SUBGRADE SCARIFYING		
STA - STA	LENGTH (FT)	STATIONS
0+12 - 57+00	5,688.0	56.9
60+00 - 105+50	4,550.0	45.5
115+00 - 172+14	5,714.0	57.1
172+47 - 203+65	3,118.0	31.2
TOTAL	19,070.0	190.7













SUBGRADE STABILIZATION				
STA - STA	LENGTH (FT)	AVG. WIDTH (FT)	THICKNESS (IN)	CU. YDS.
45+00 - 48+00	300	31	18	516.7
112+00 - 119+00	700	31	18	1,205.6
169+00 - 174+00	500	31	18	861.1
ADDITIONAL	500	31	18	861.1
TOTAL	2,000		TOTAL	3,444.5

GEOTEXTILE FABRIC			
STA - STA	LENGTH (FT)	WIDTH (FT)	SQ. YDS.
45+00 - 48+00	300	34	1,133.3
112+00 - 119+00	700	34	2,644.4
169+00 - 174+00	500	34	1,888.9
ADDITIONAL	500	34	1,888.9
TOTAL	2,000		7,555.5

FOUR (4) INCH PAVEMENT MARKING PAINT		
STA - STA	WHITE (LINEAR FT x 2)	YELLOW (LINEAR FT x 2)
0+12 - 203+64	40,704	40,704
TOTAL	40,704	40,704

GUARDRAIL										NOTES
LOCATION	TOTAL LENGTH (FT)	TYPE A GUARDRAIL (6' POSTS) (LIN. FT.)	TYPE E GUARDRAIL (NO POSTS) (LIN. FT.)	TYPE A CRASHWORTHY END TERMINAL (50' LENGTH) (EACH)	TYPE A CRASHWORTHY END TERMINAL (25' LENGTH) (EACH)	BRIDGE ANCHOR SECTION (THRIE BEAM) (EACH)	BRIDGE ANCHOR SECTION (CURB TYPE) (EACH)	TRANSITION SECTION (6.25' POSTS) (EACH)	ASYMETRICAL TRANSITION SECTION (6.25' POSTS) (EACH)	
SITE 1 LT	250	150		2						MAY HAVE TO SET POSTS IN CONCRETE OR NEST QUARDRAIL OVER BOX CULVERT
SITE 1 RT	200	100		2						MAY HAVE TO SET POSTS IN CONCRETE OR NEST QUARDRAIL OVER BOX CULVERT
SITE 2 LT	269	75		2		2			2	USE EXISTING THRIE BEAM RAIL ON BRIDGE
SITE 2 RT	294	100	44	2		2			2	REPLACE 44 FT OF EXIST. GALVANIZED C8x11.5 RAIL ON TOP OF POSTS AND EXISTING THRIE BEAM RAIL
SITE 3 LT	162.5	50		2	1		2	2		TL-2 CRASHWORTHY END TERMINAL
SITE 3 RT	187.5	50		1			2	2		
TOTAL	525	44		11	1	4	4	4	4	

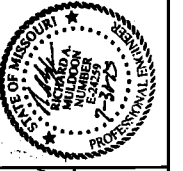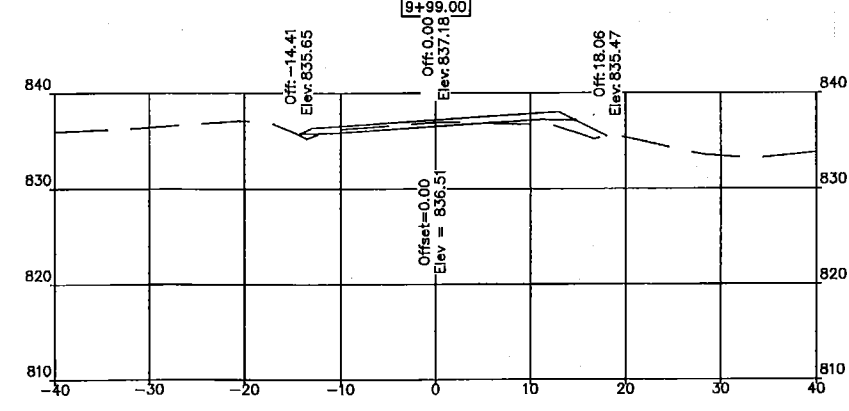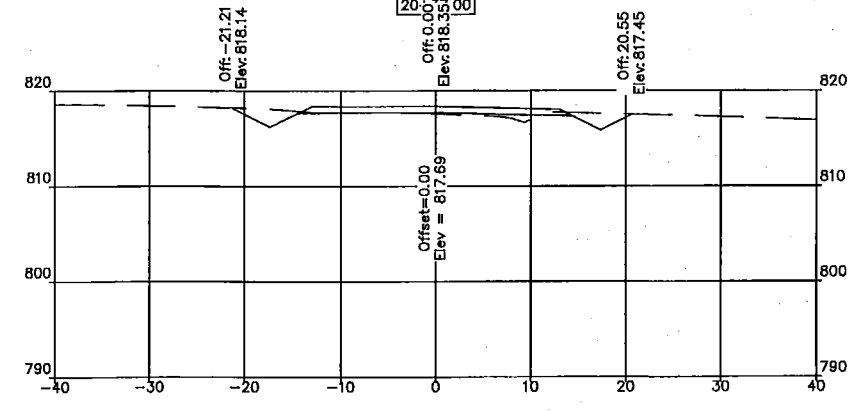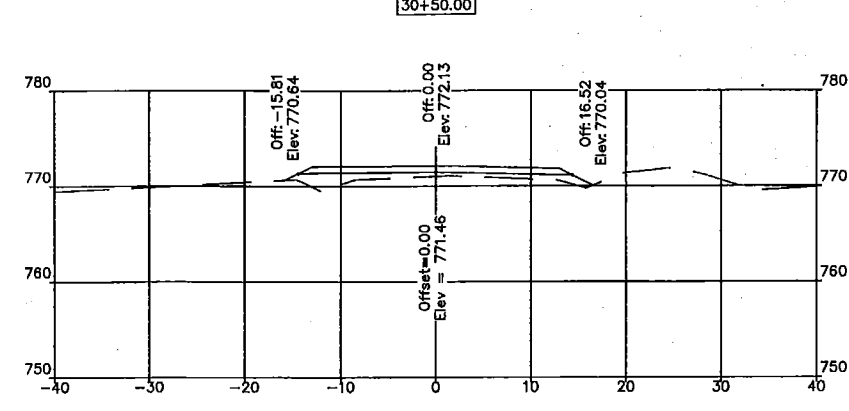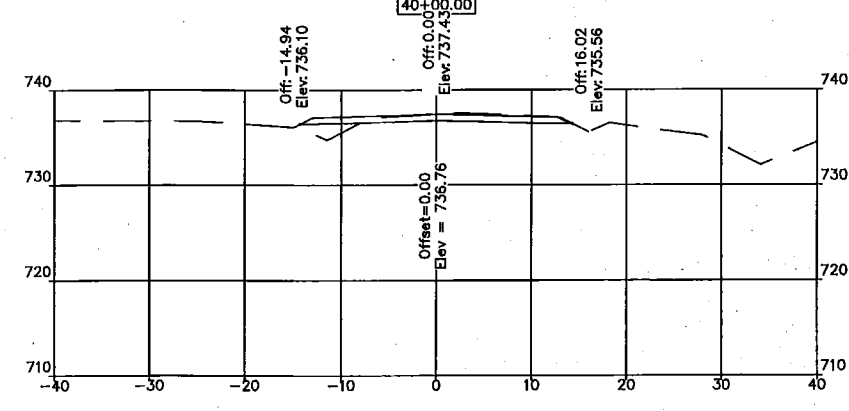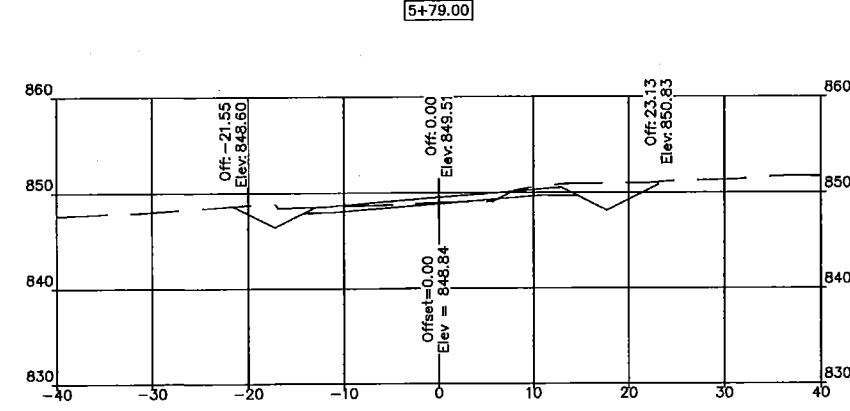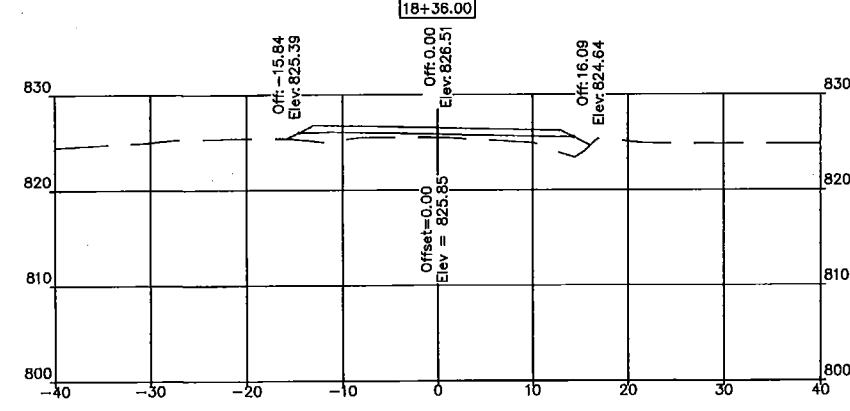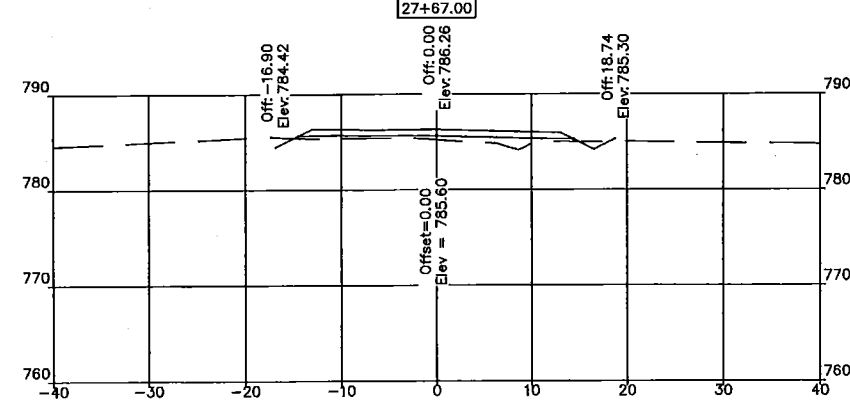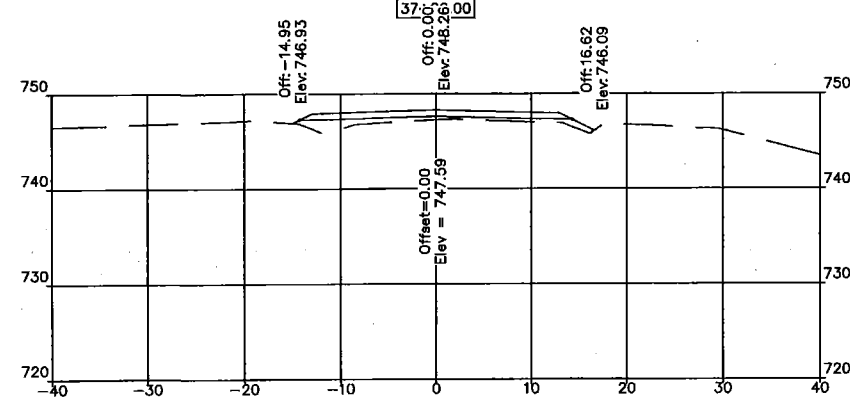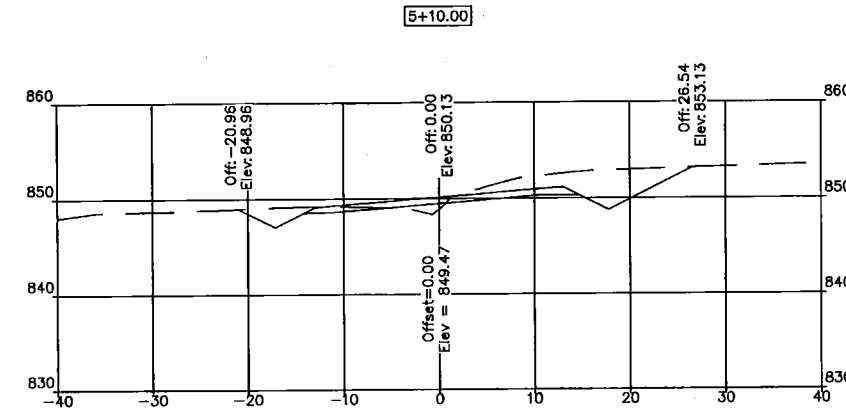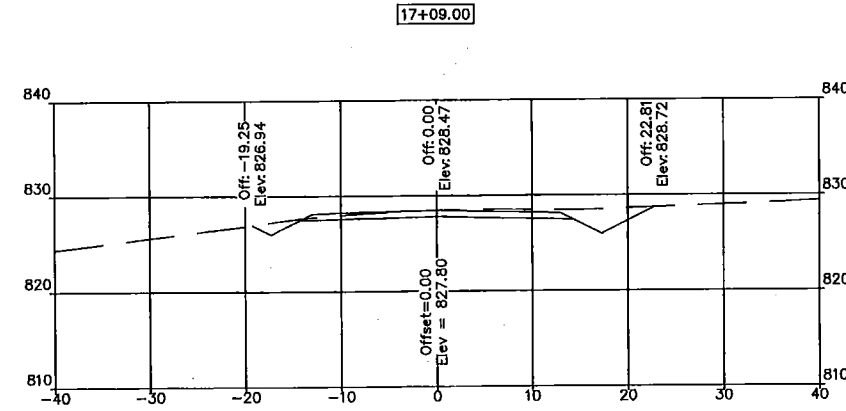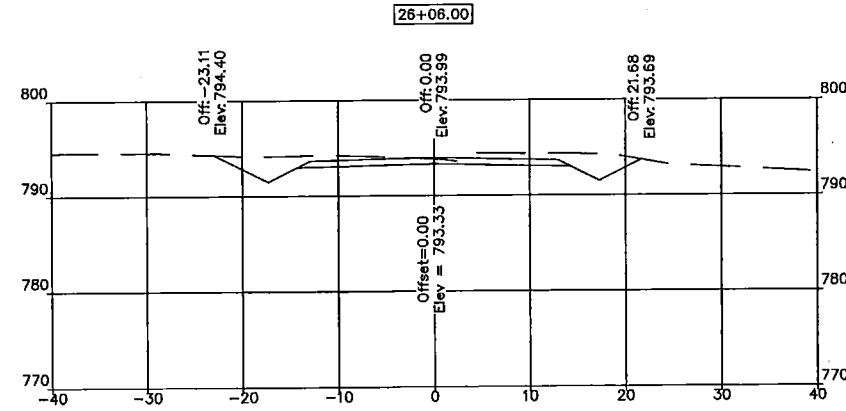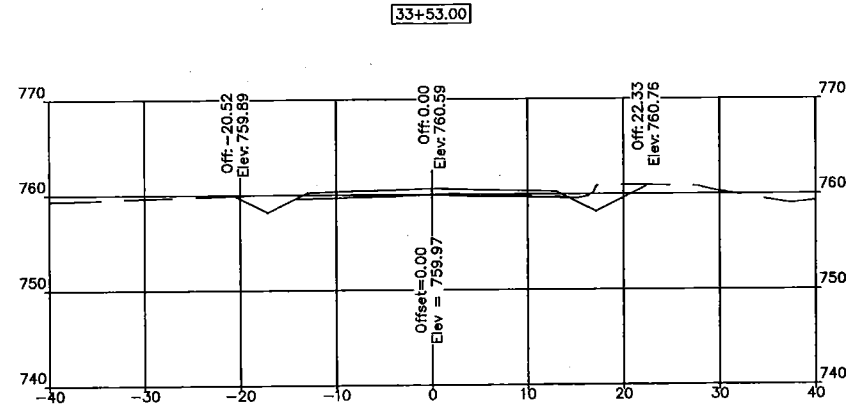

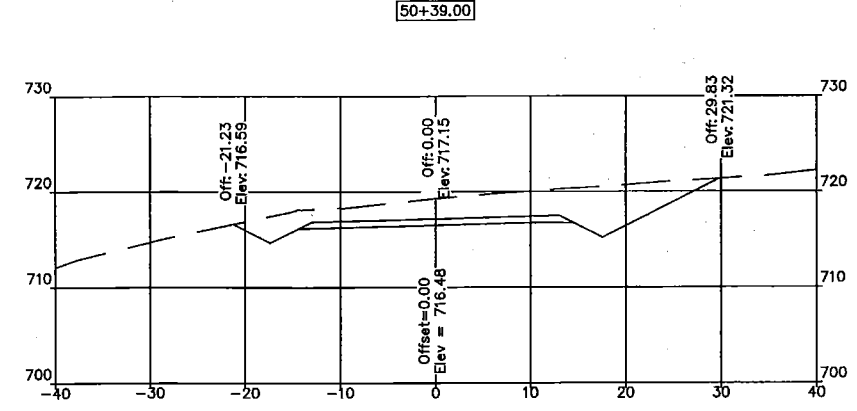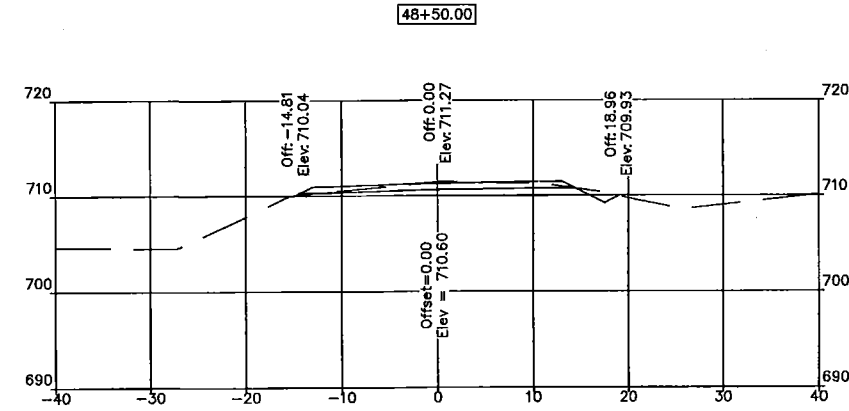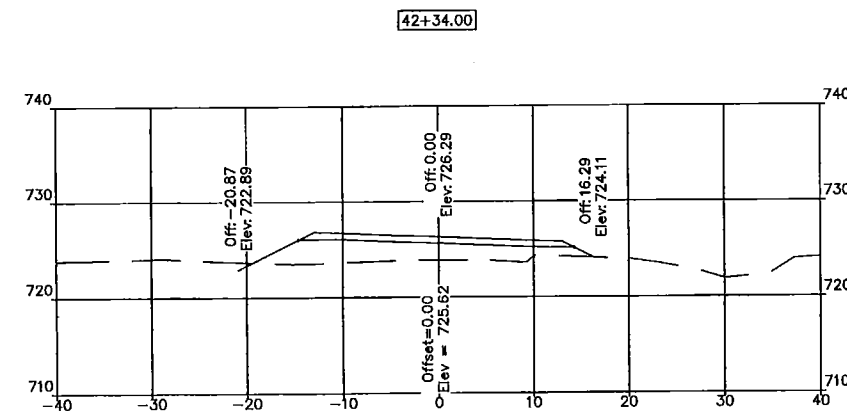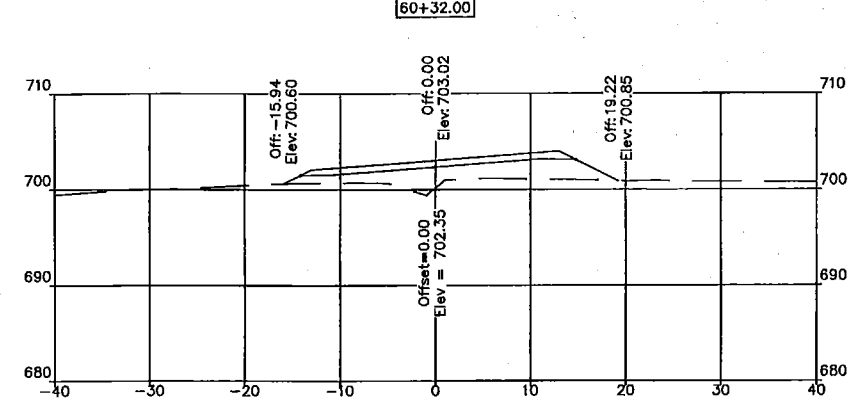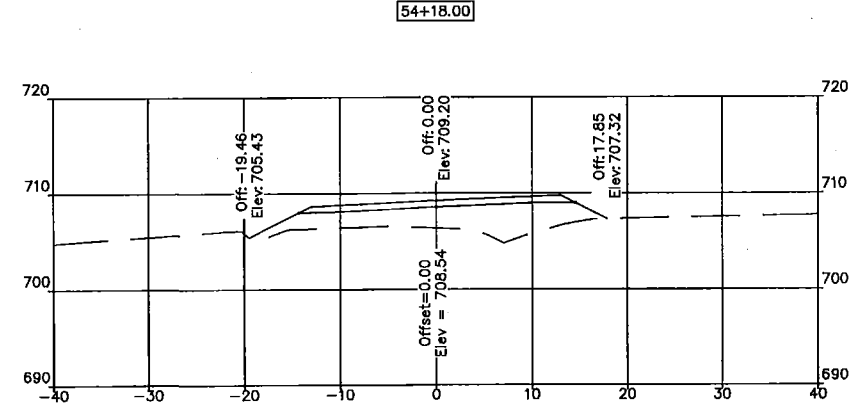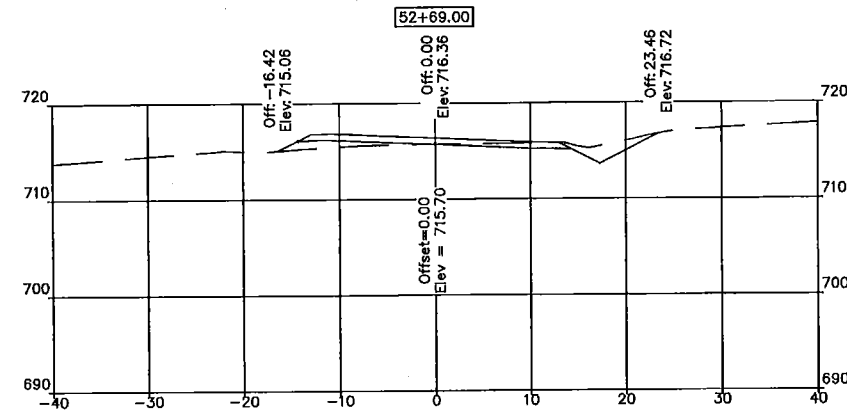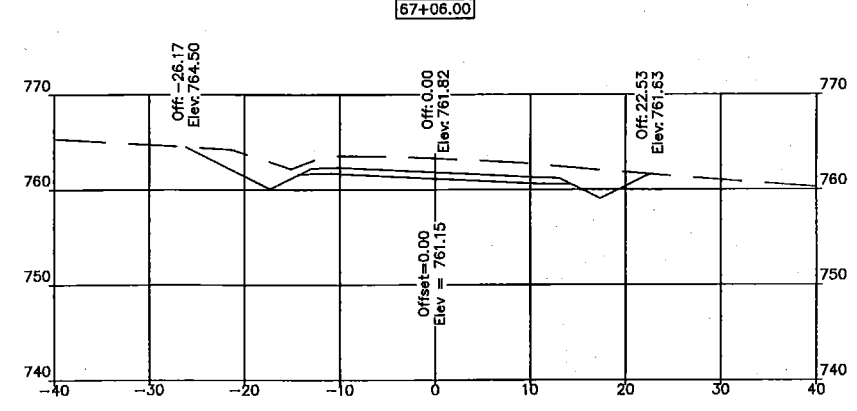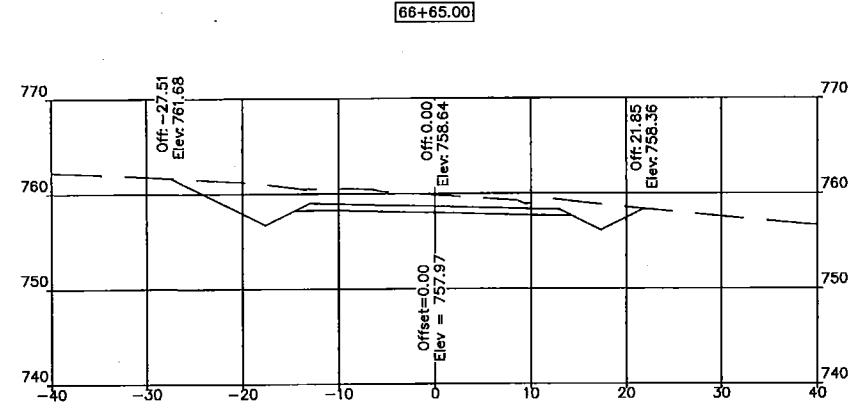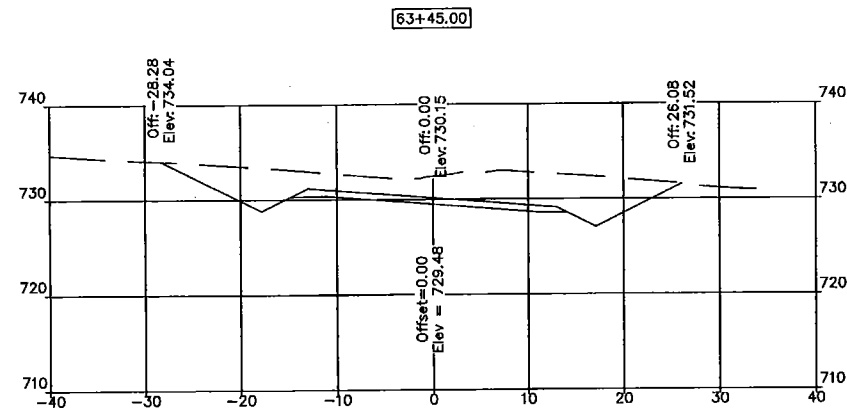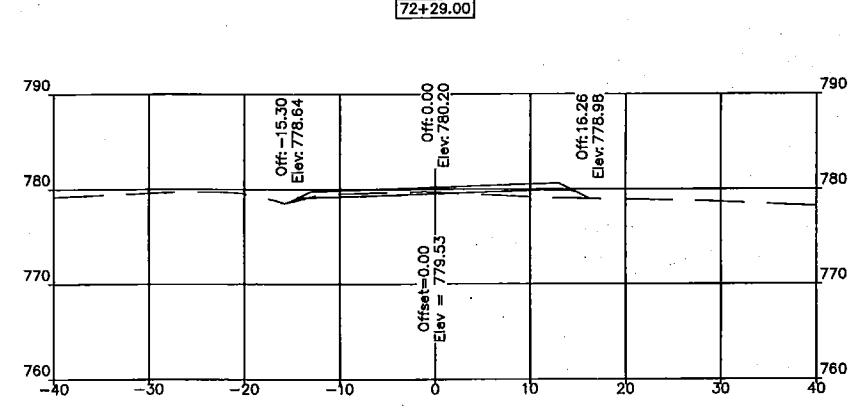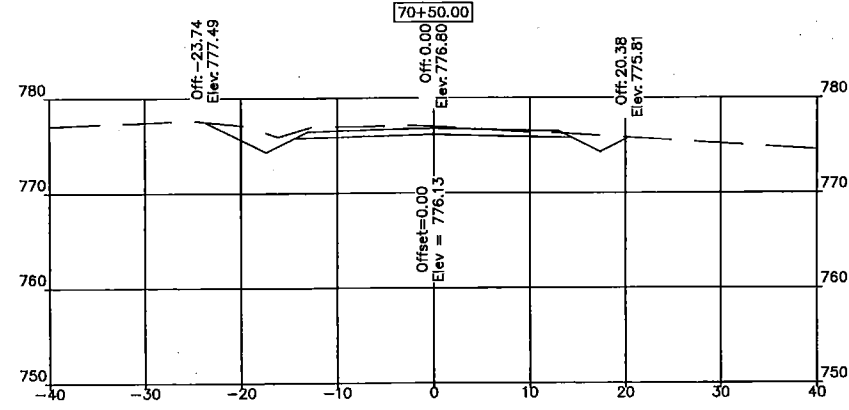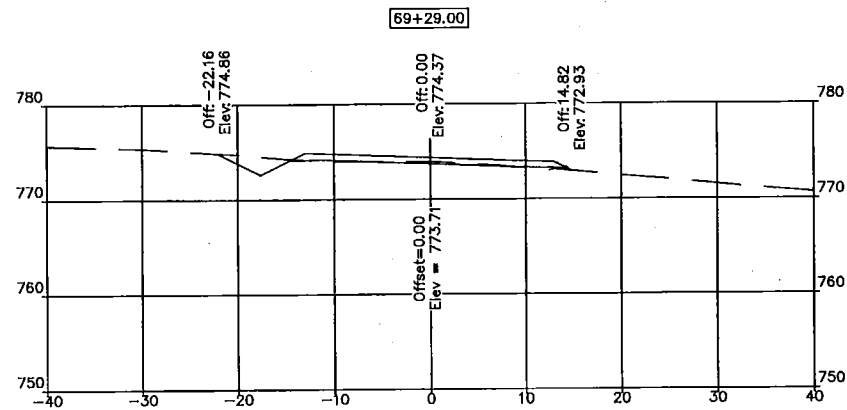


Page 2

Date JULY 2015

Revision













Title SWIFT-BOISE BRULE CROSS SECTIONS STA 42+34 TO STA 72+29

Owner COLE COUNTY

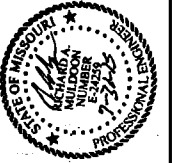


RICK MULDOON
ENGINEERING

6920 Stonebridge Park Dr. Jefferson City, Mo 673.584.9300

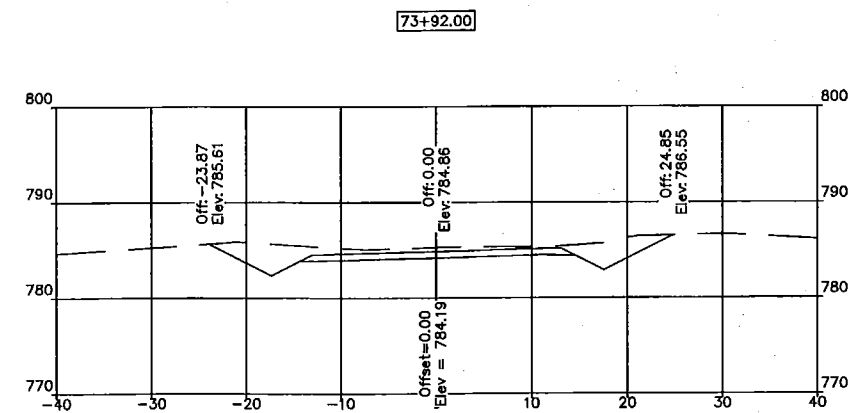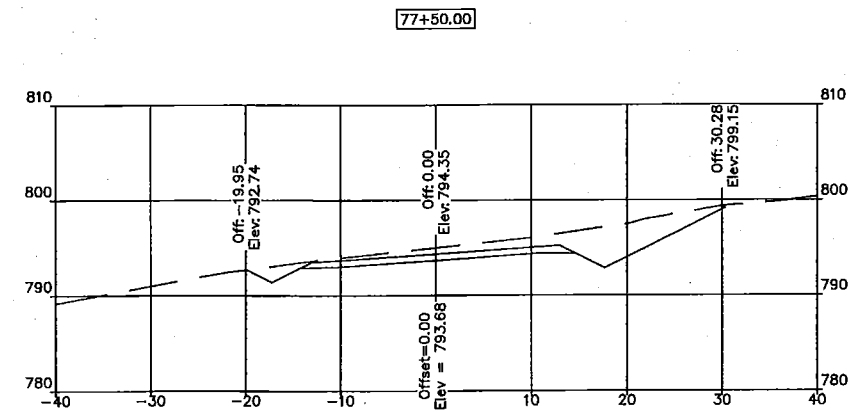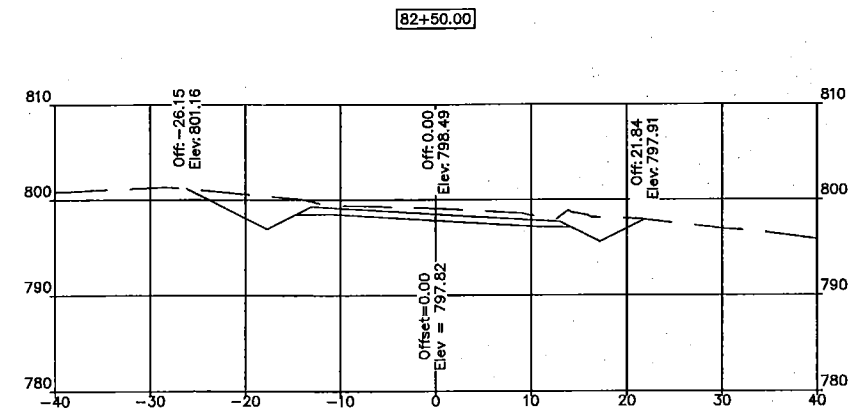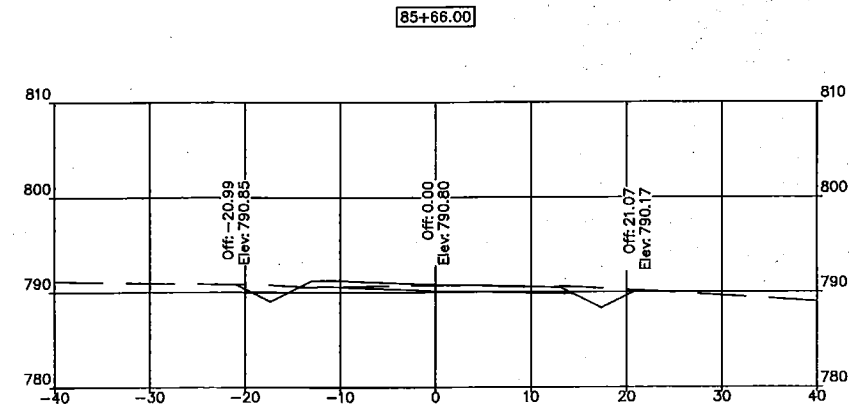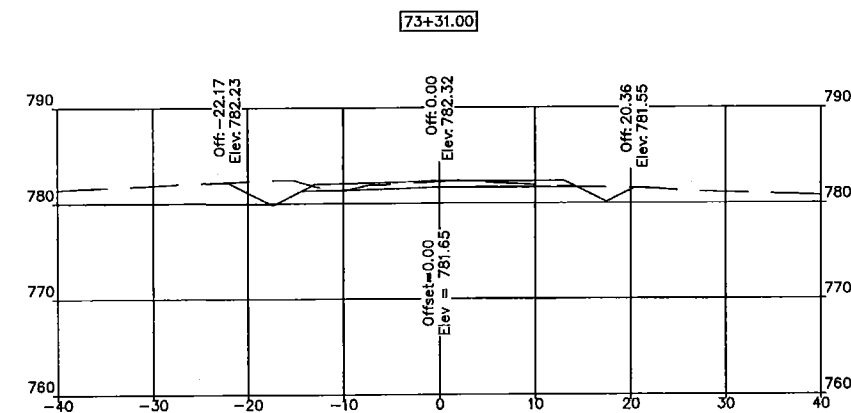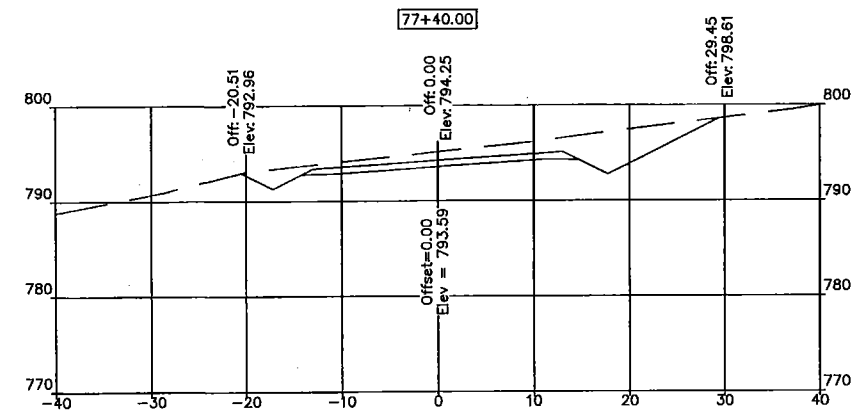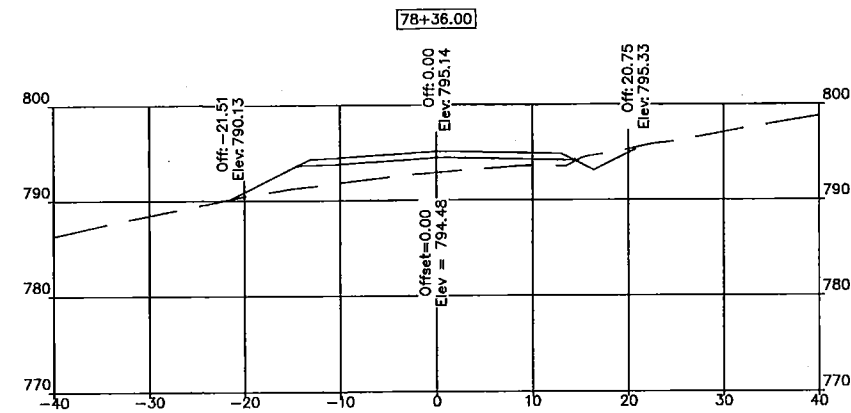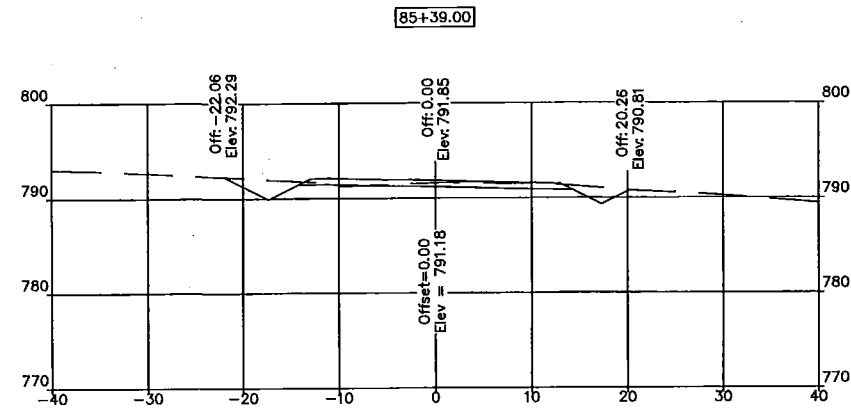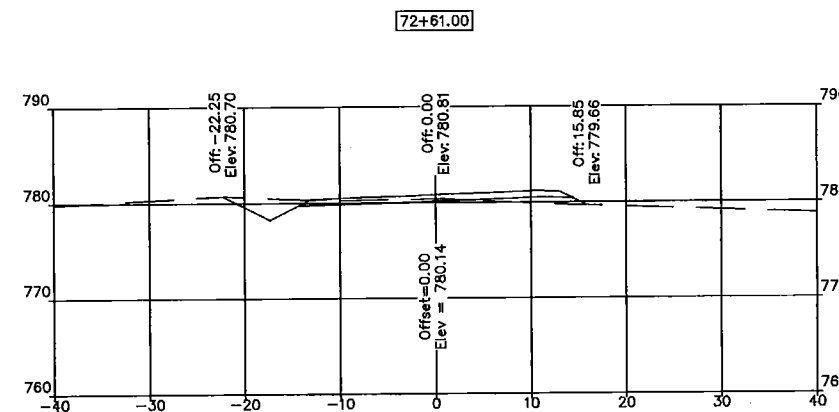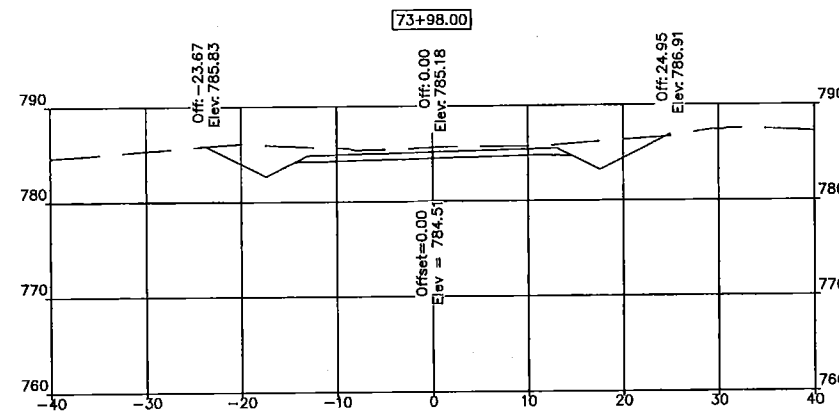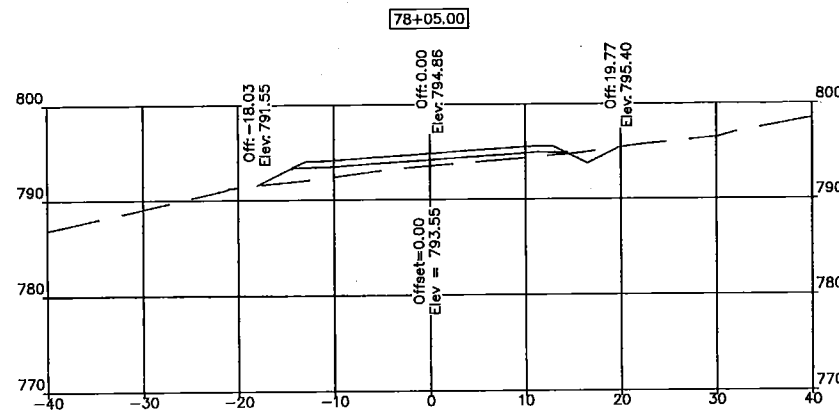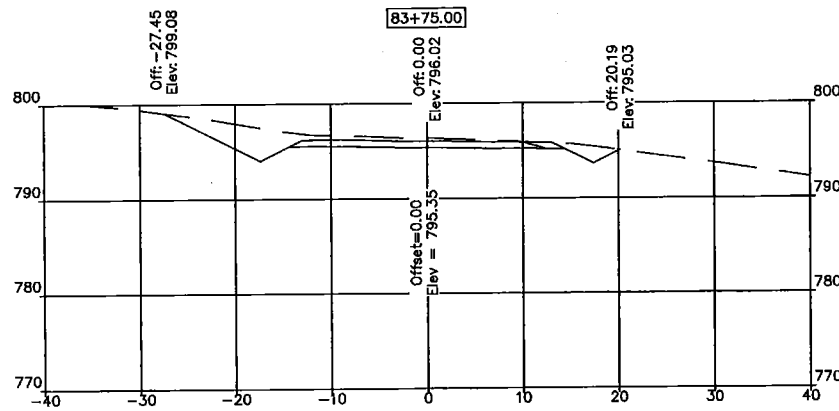

Date
JULY 2015
Revision

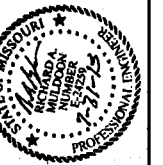













SWIFT-BOISE BRULE
CROSS SECTIONS
STA 72+61 TO STA 85+66
COLE COUNTY













Title

Owner

RICK MULDOON
ENGINEERING

6920 Stonebridge Park Dr. Jefferson City, Mo 573.584.9300

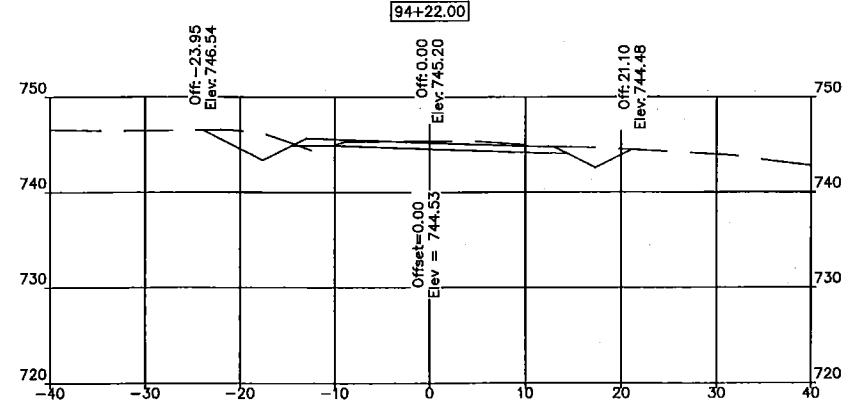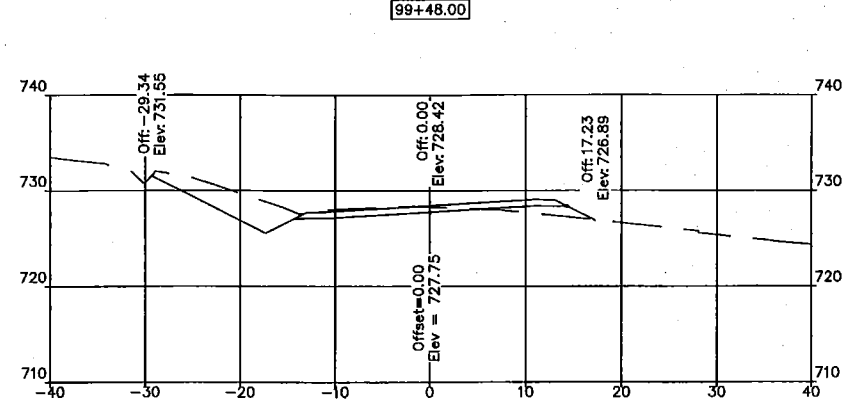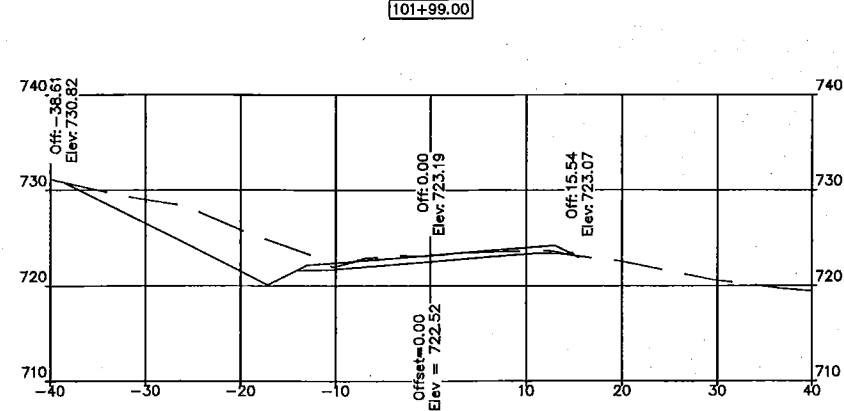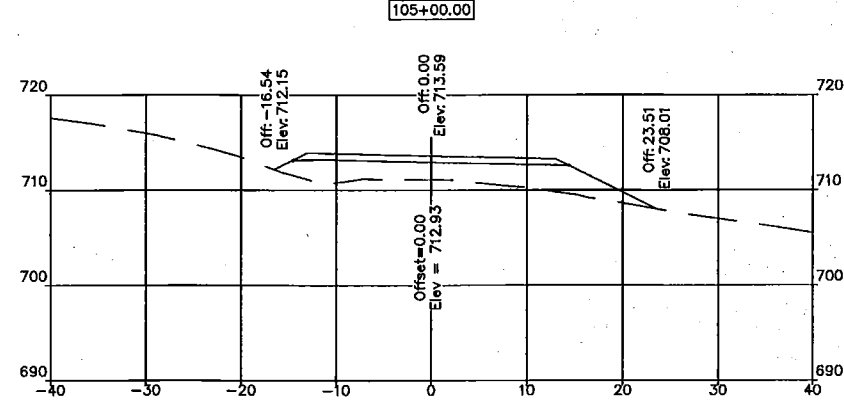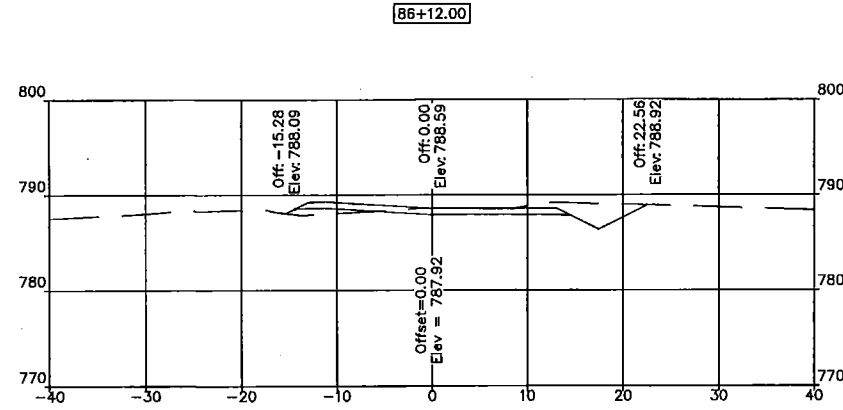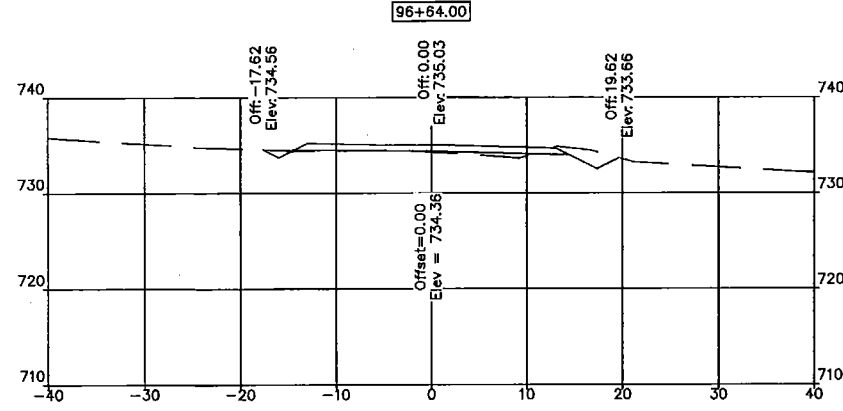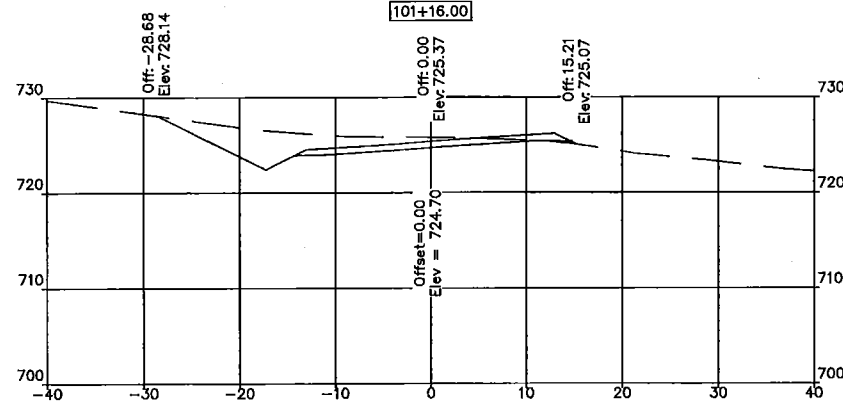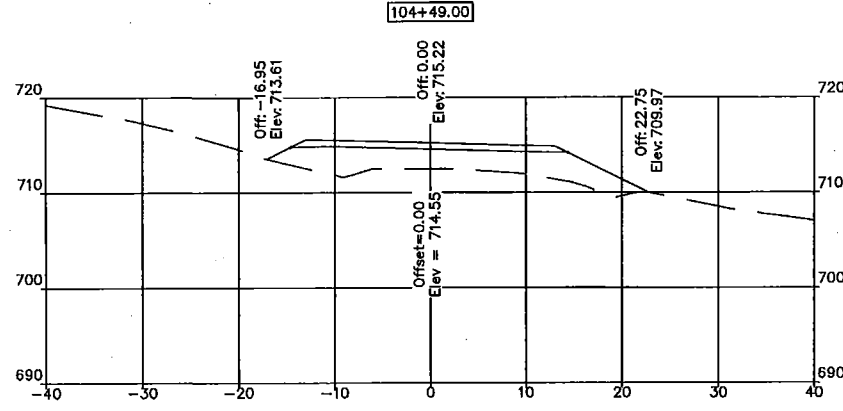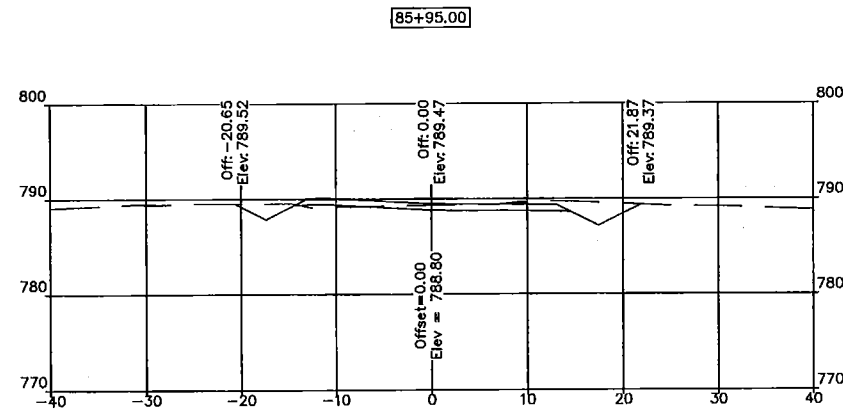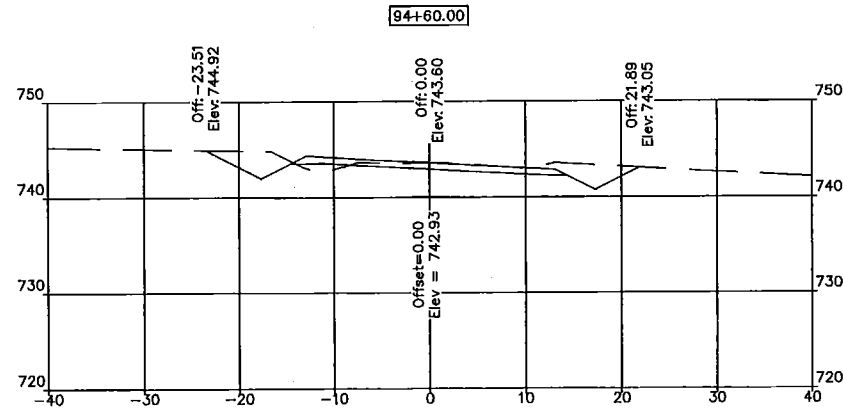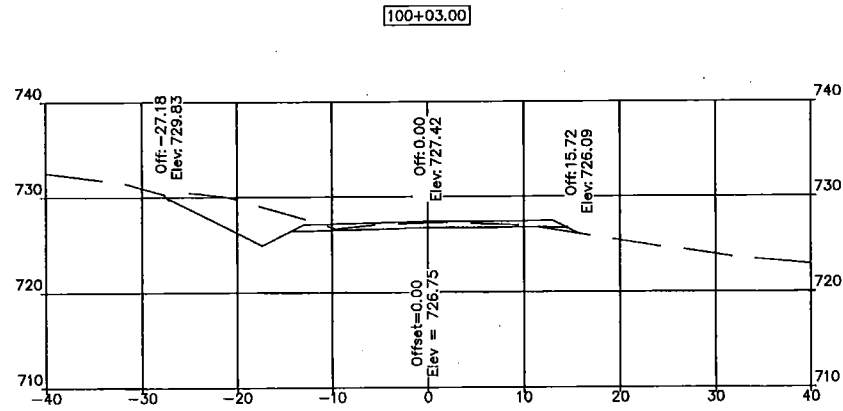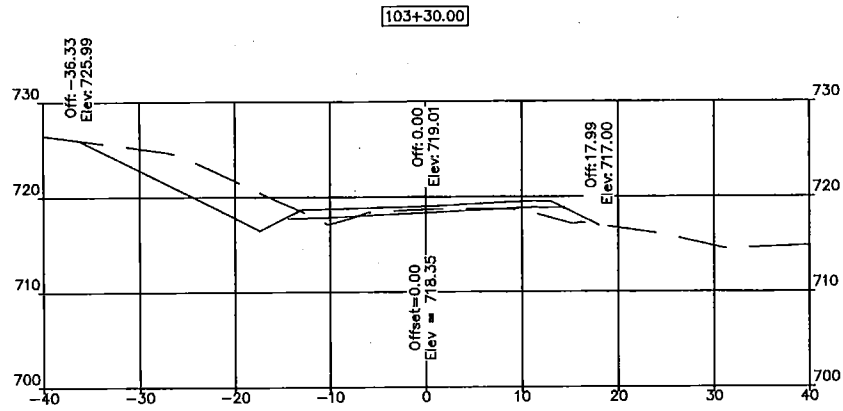

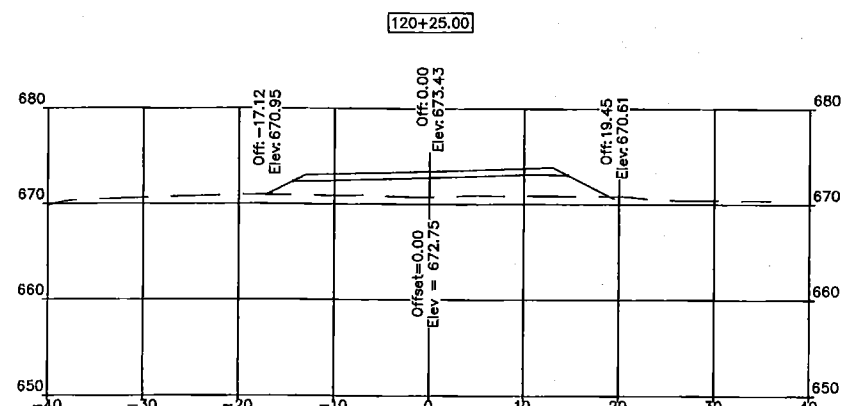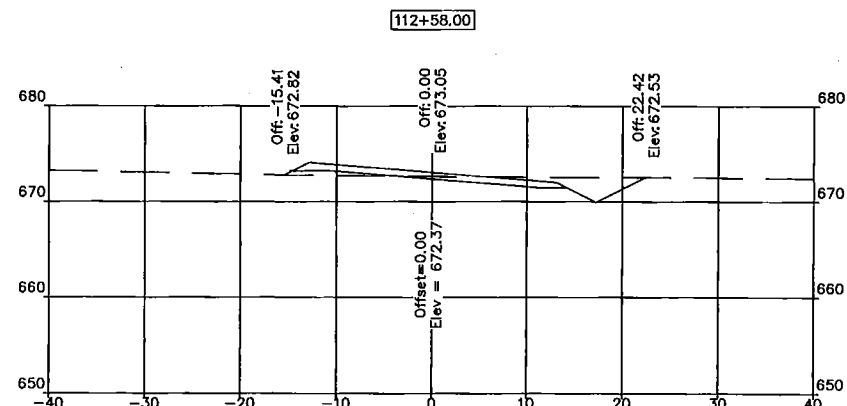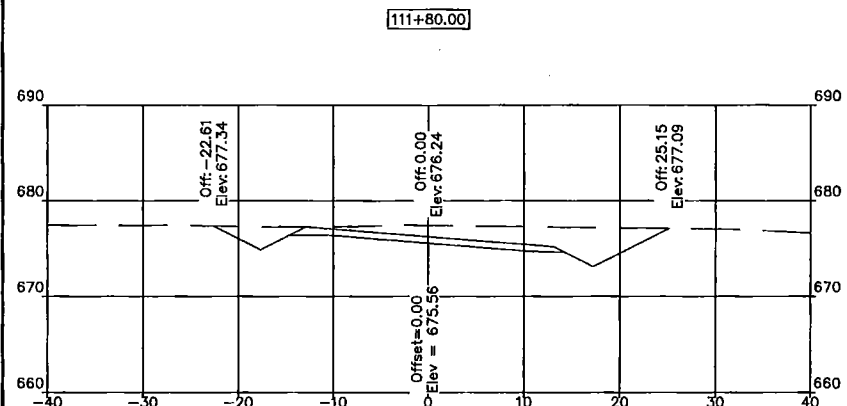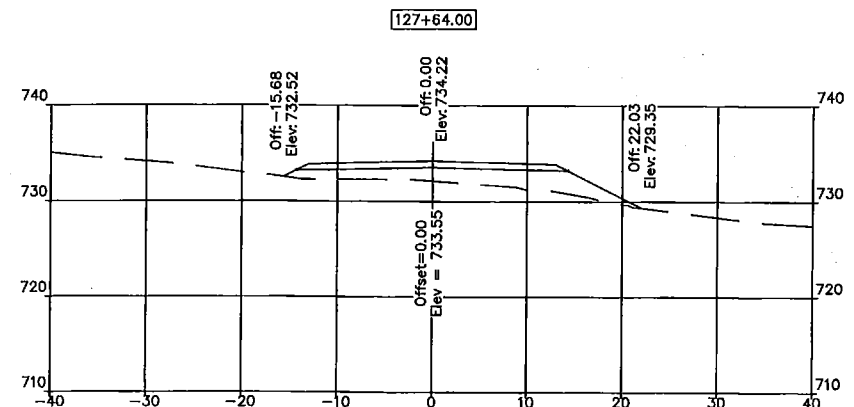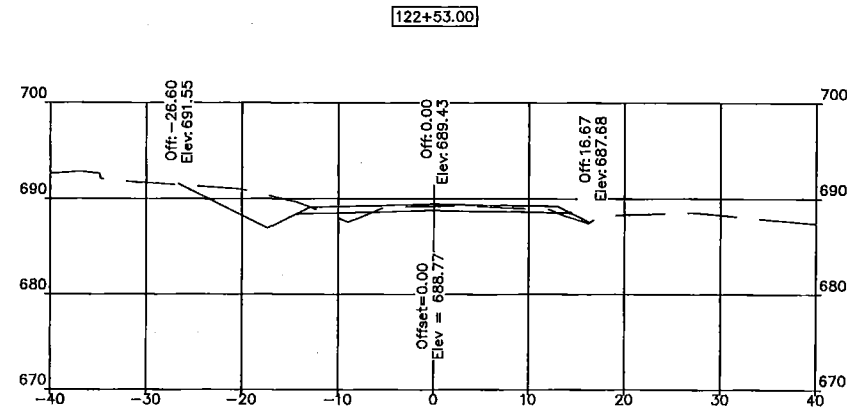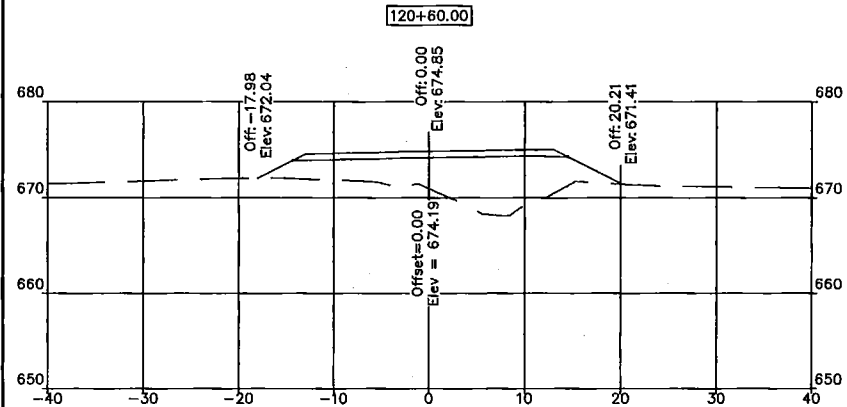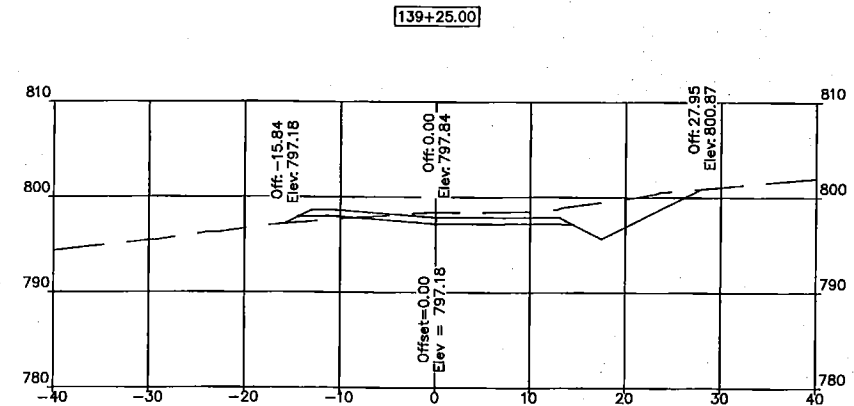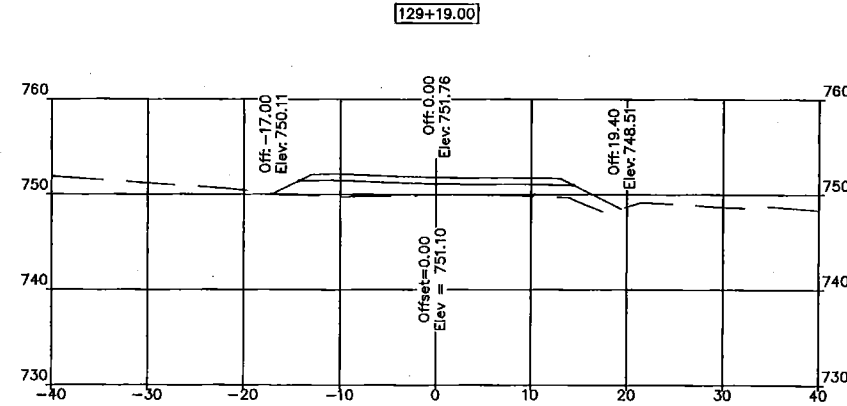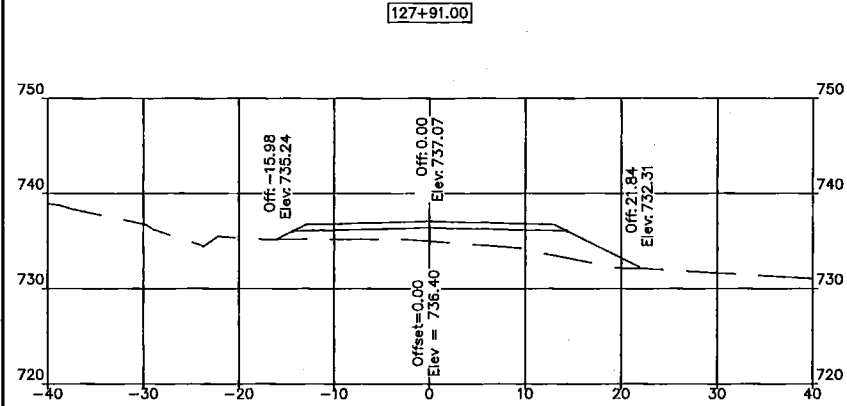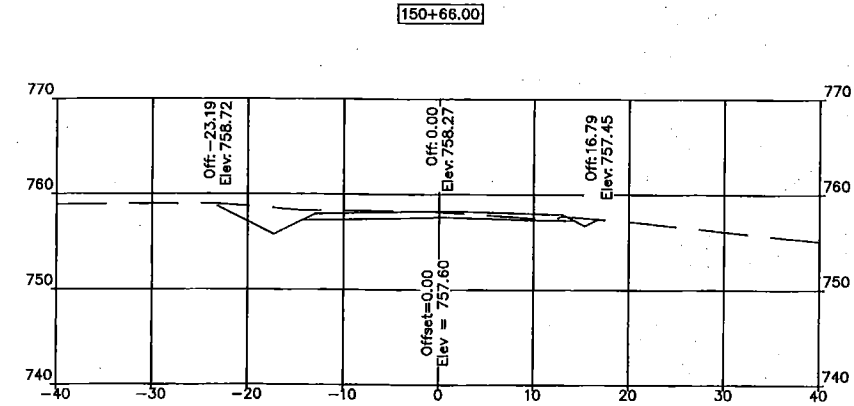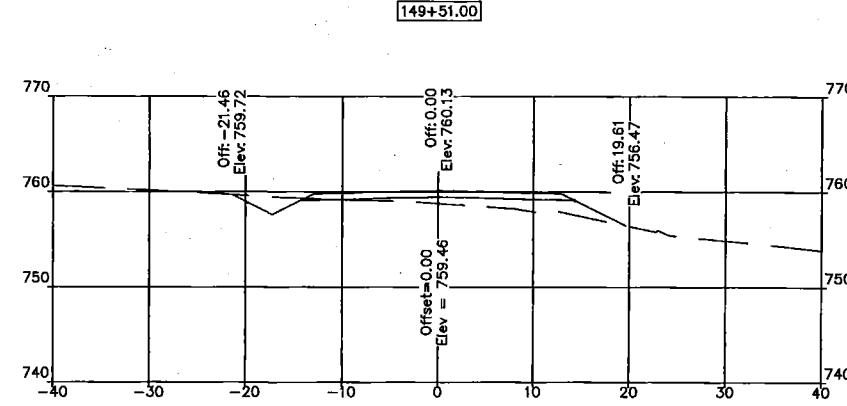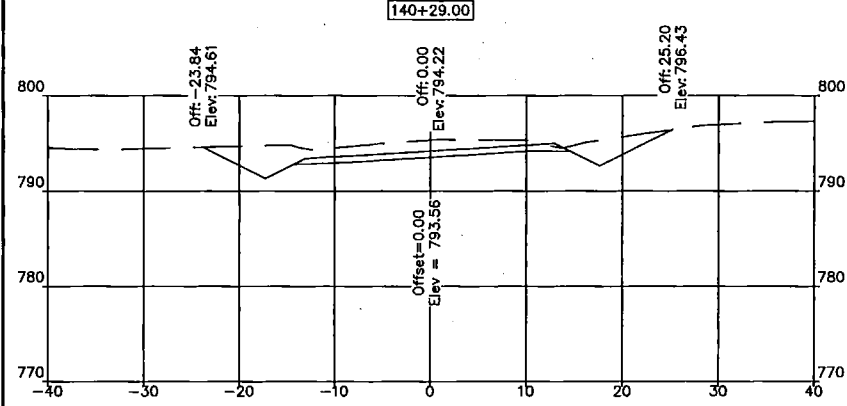













Date
JULY 2015
Revision














SWIFT-BOISE BRULE
CROSS SECTIONS
STA 111+80 TO STA 150+66
Owner
COLE COUNTY


Title

RICK MULDOON
ENGINEERING
8920 Stonebridge Park Dr. Jefferson City, Mo 65154-9800

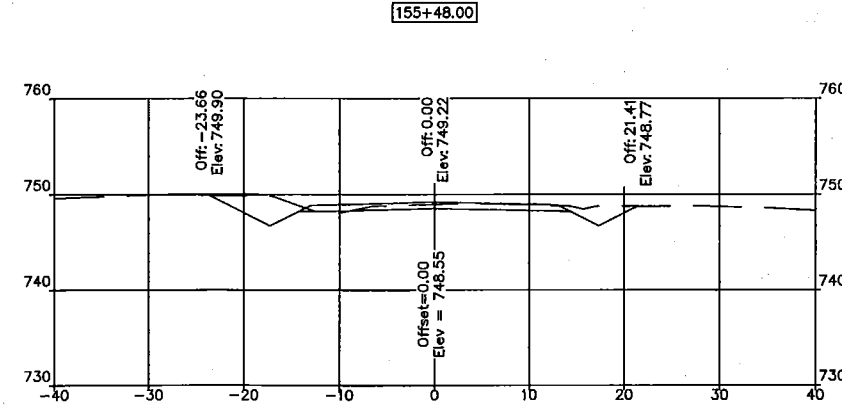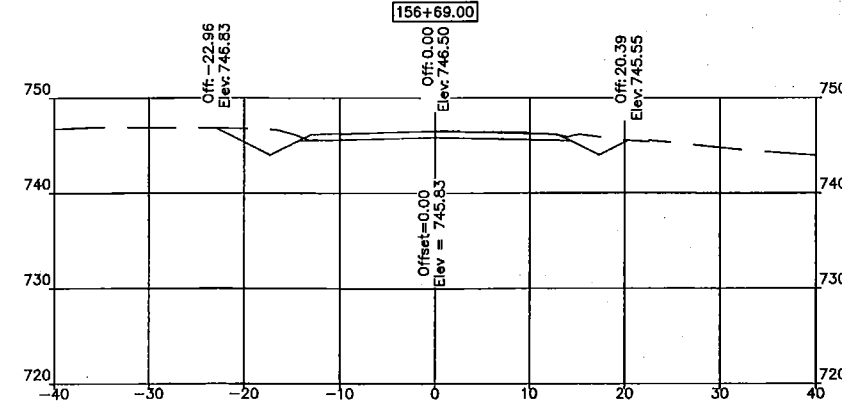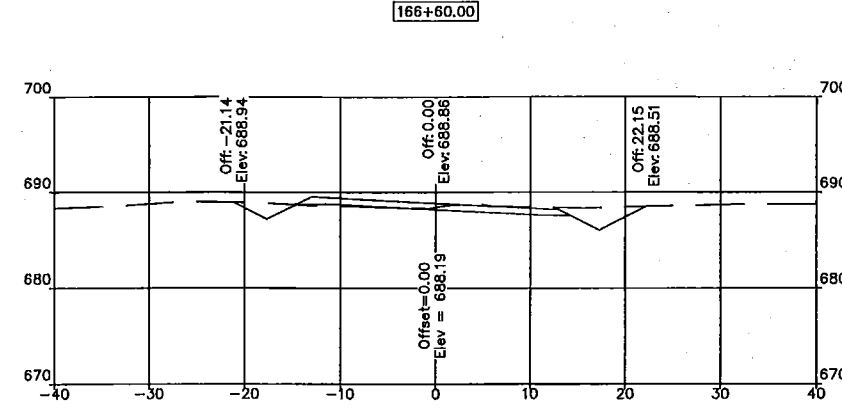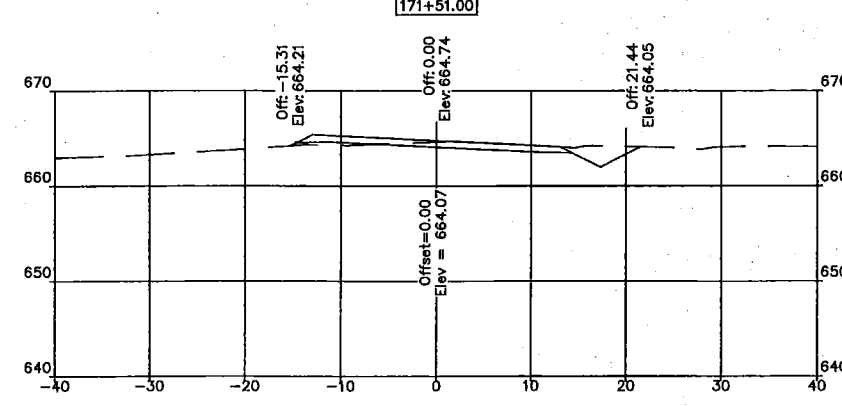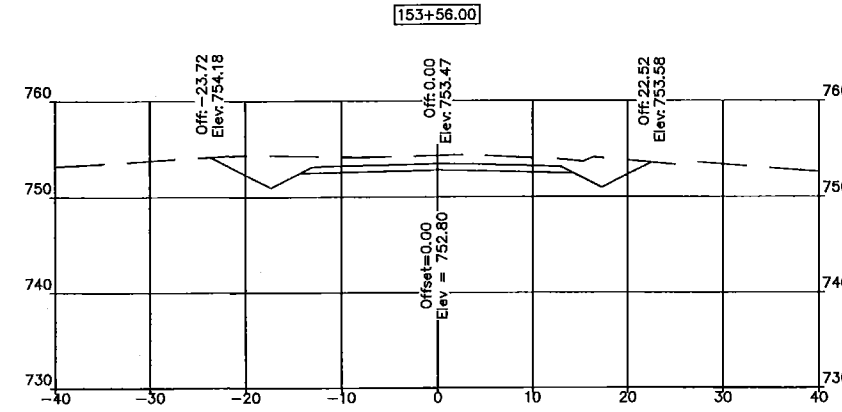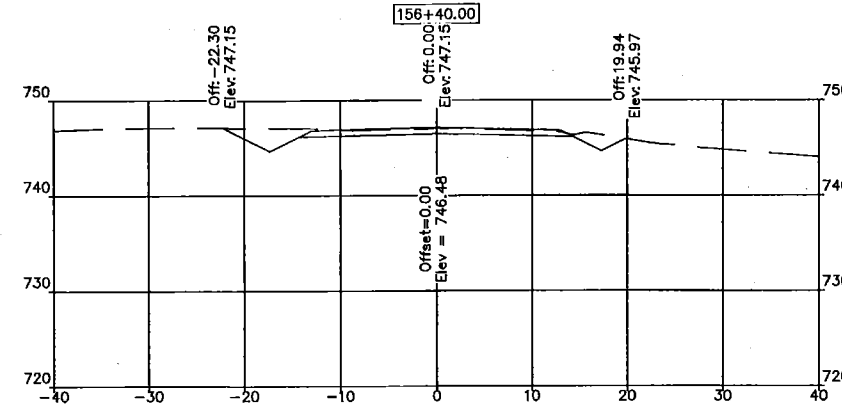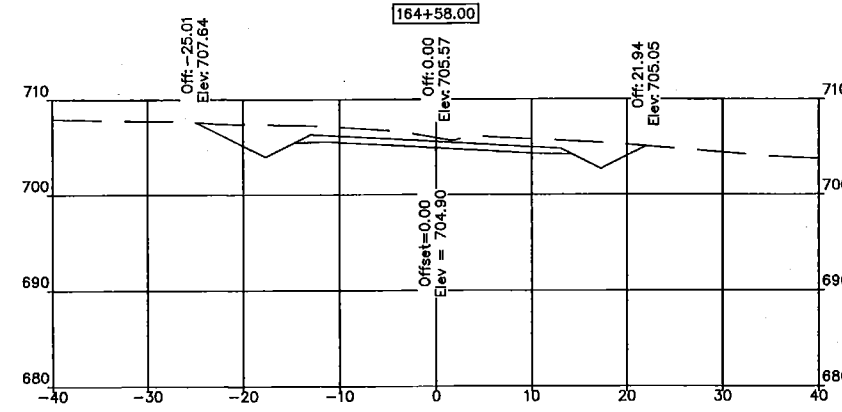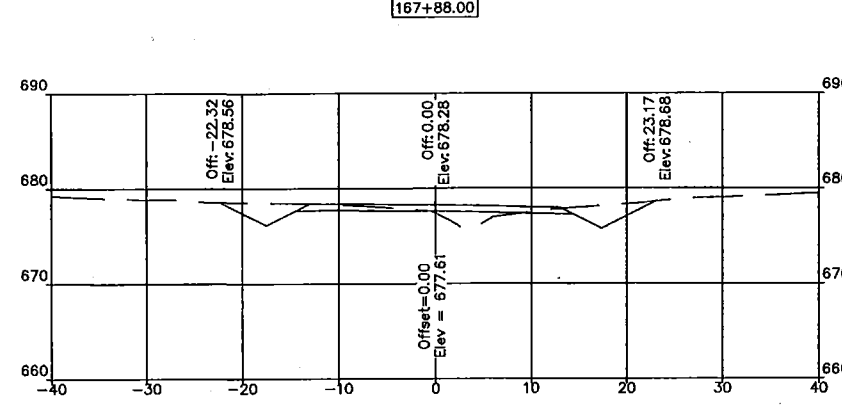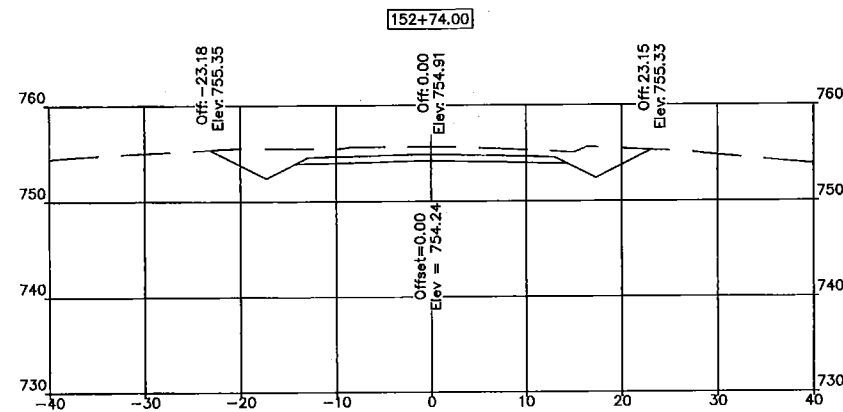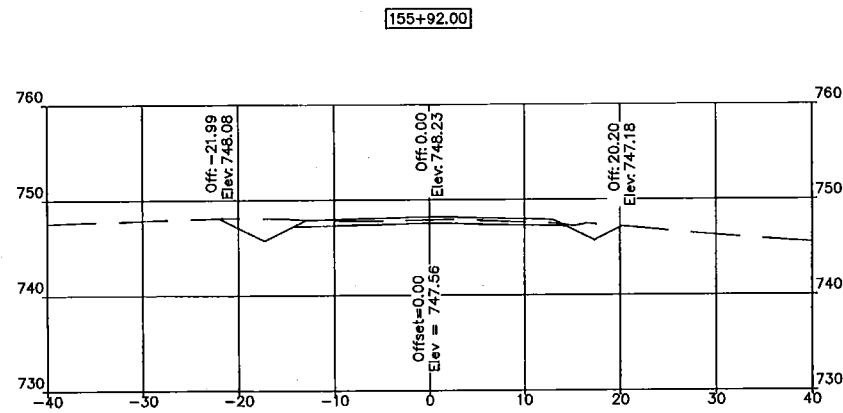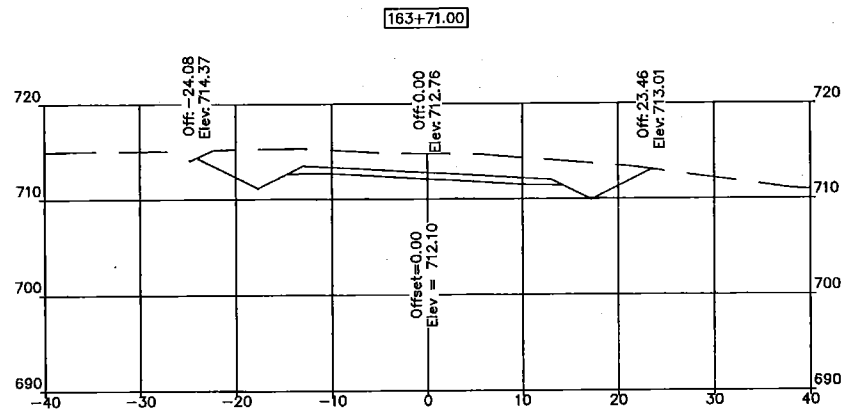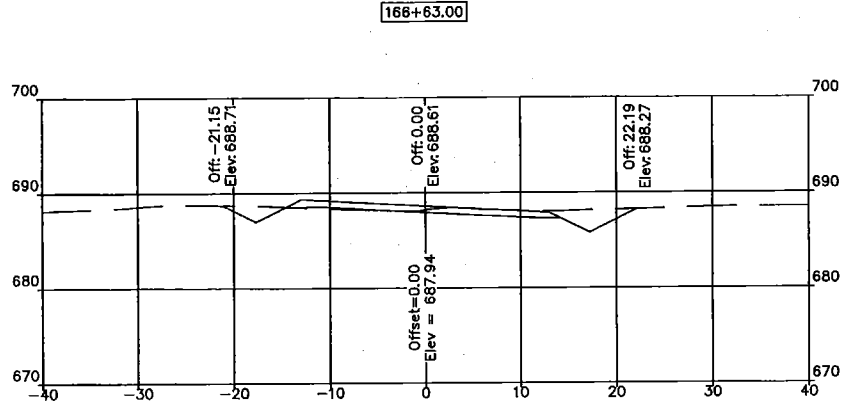

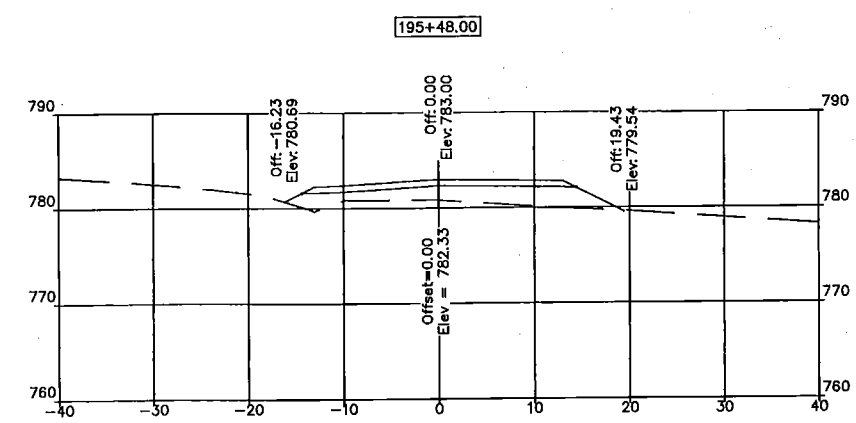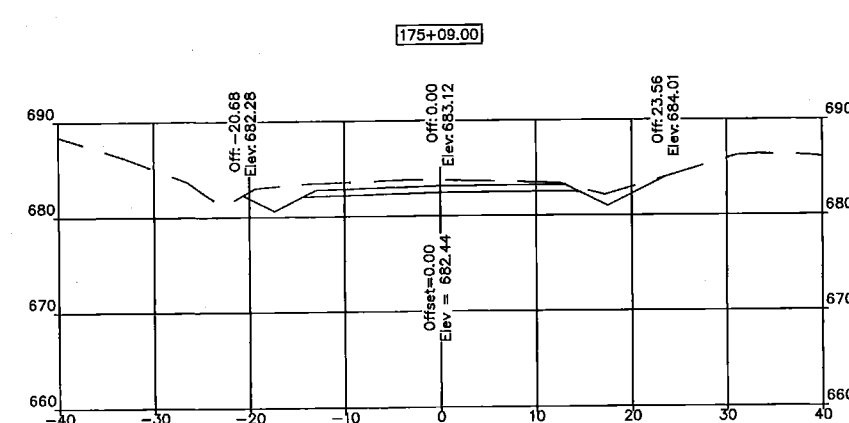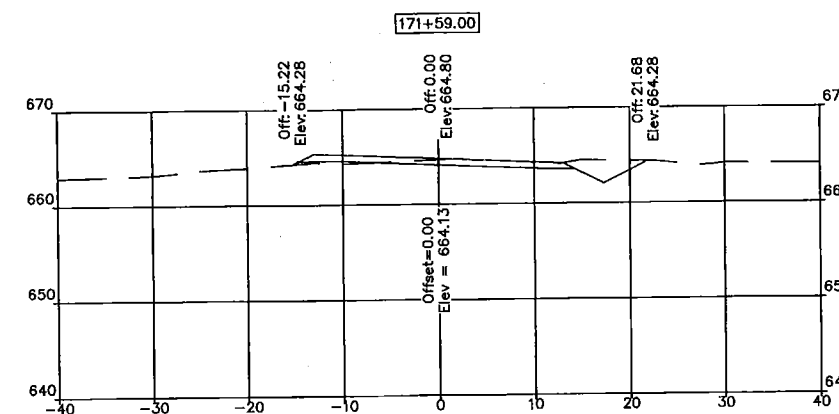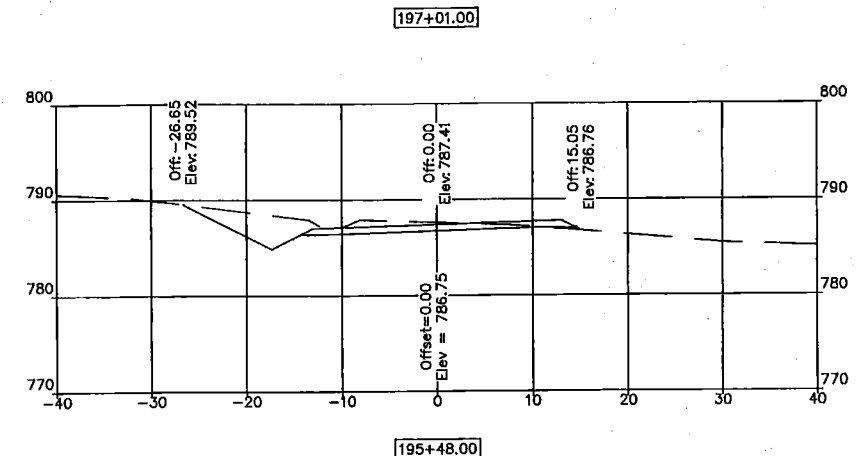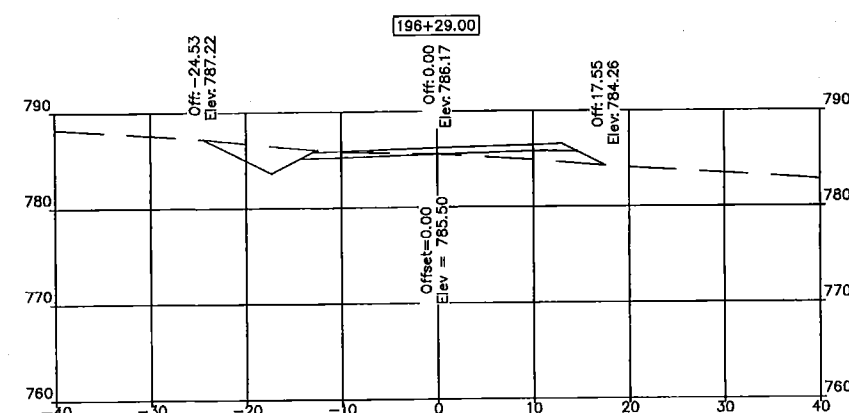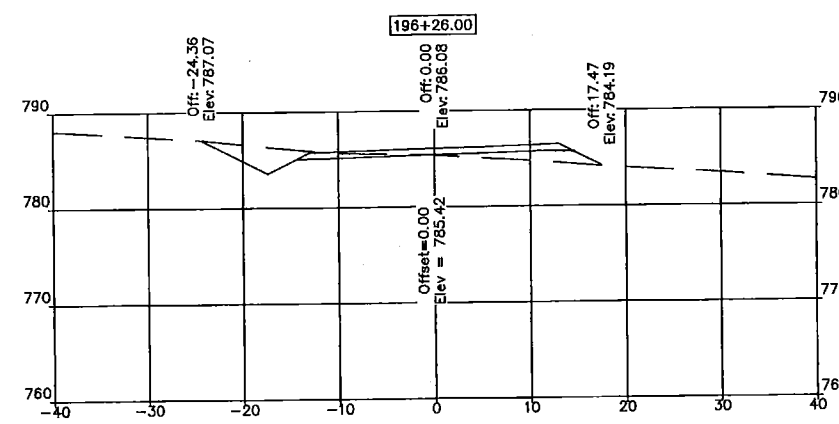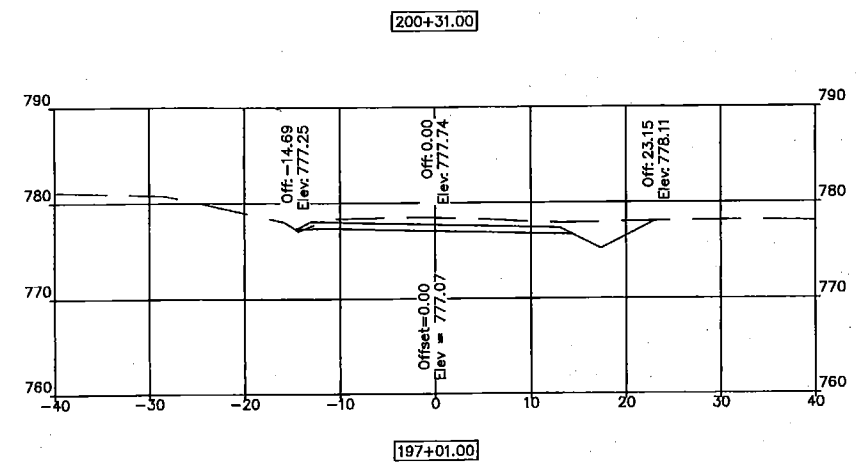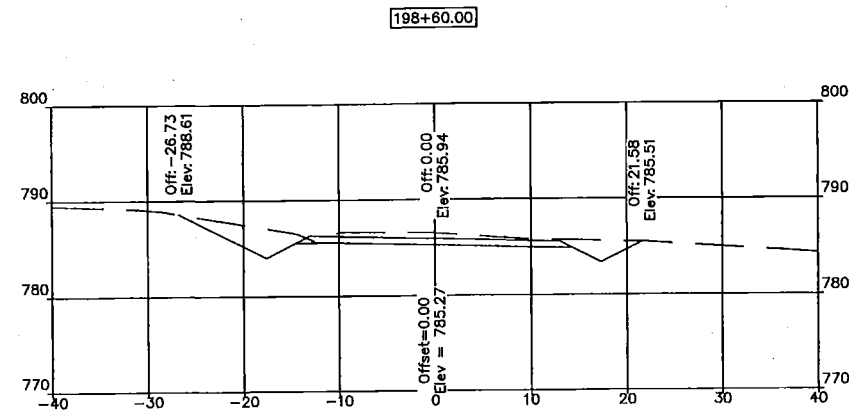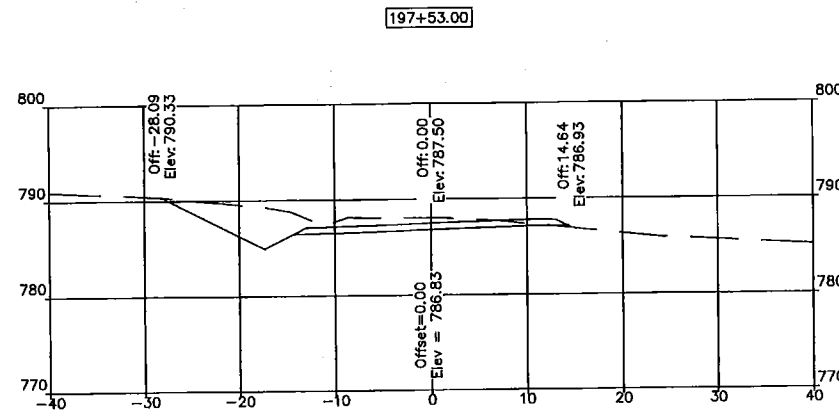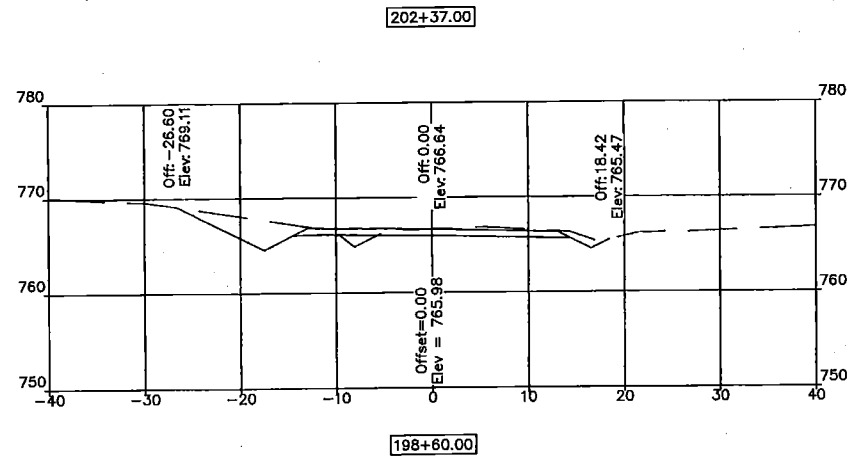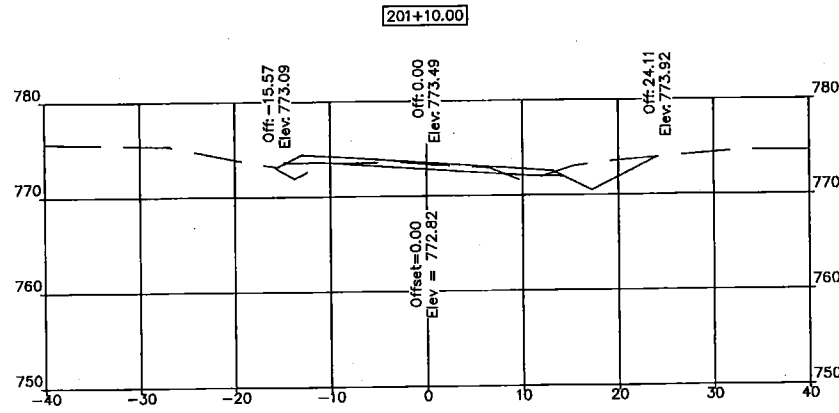

Date
JULY 2015
Revision

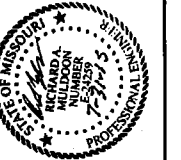













SWIFT-BOISE BRULE
CROSS SECTIONS
STA 171+59 TO STA 202+37
COLE COUNTY

Title

Owner

RICK MULDOON
ENGINEERING

6920 Stonebridge Park Dr. Jefferson City, Mo 5793.584.9300

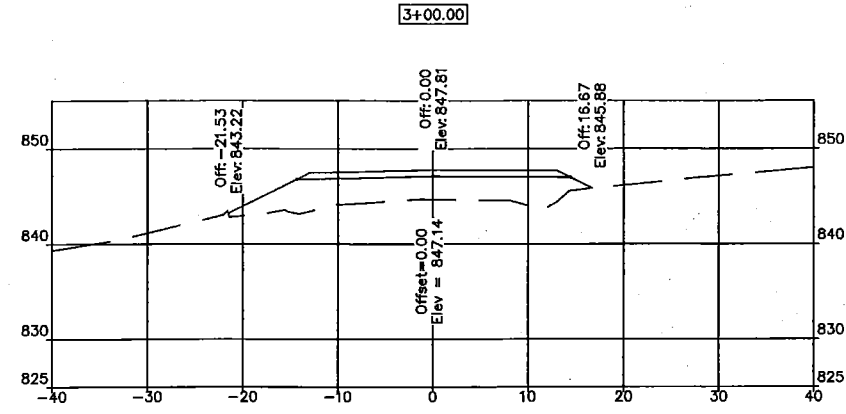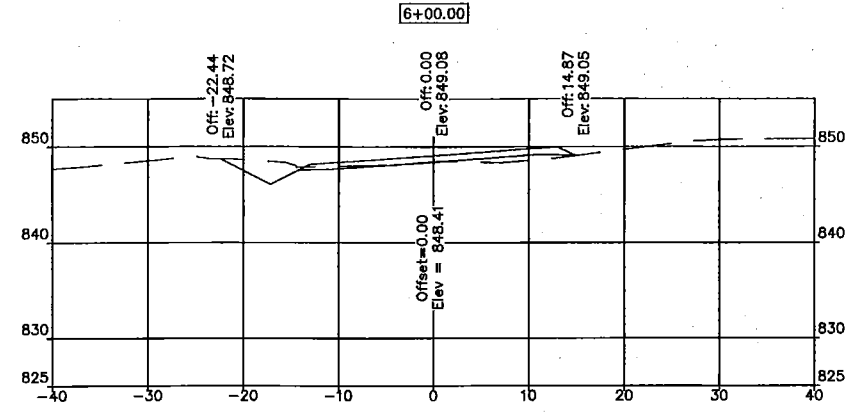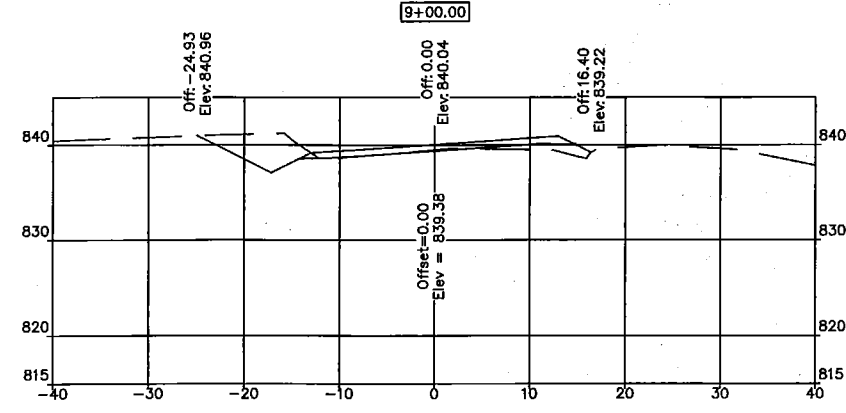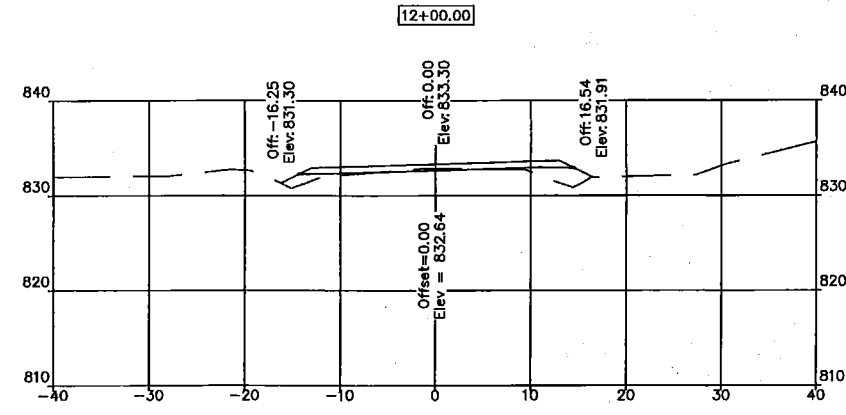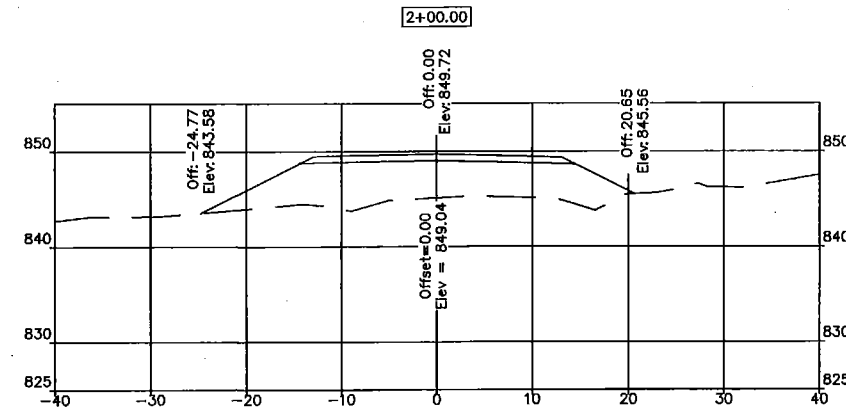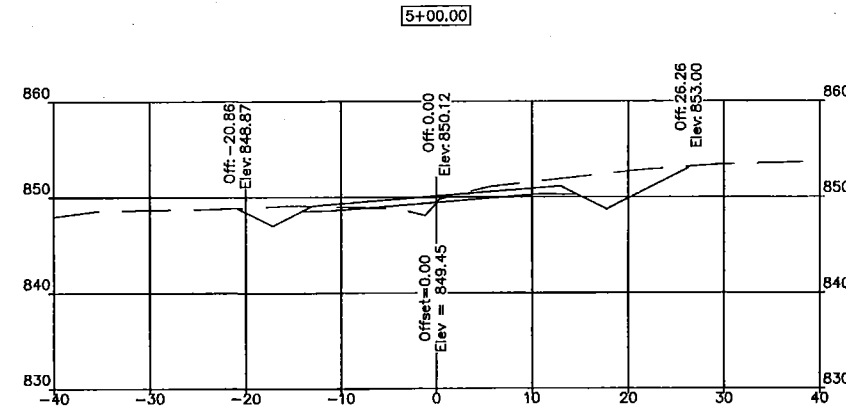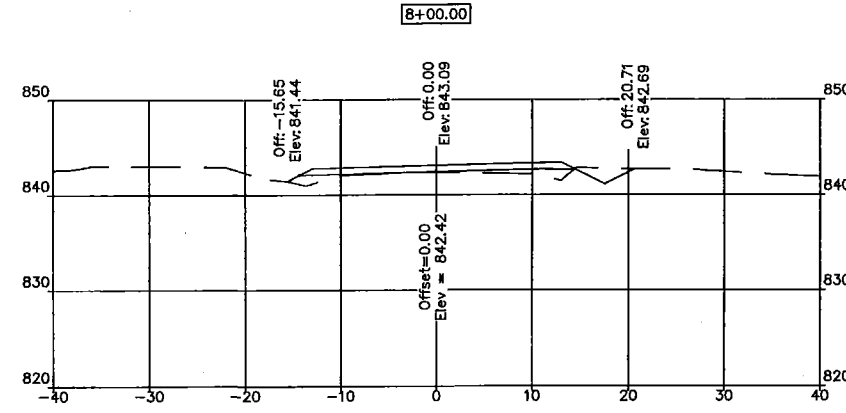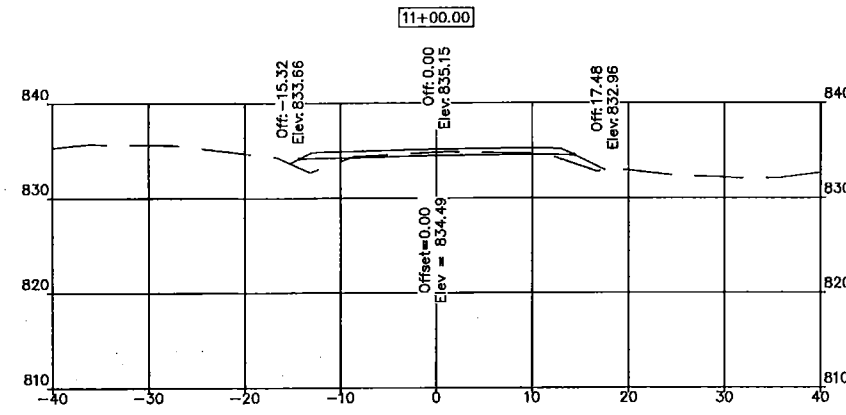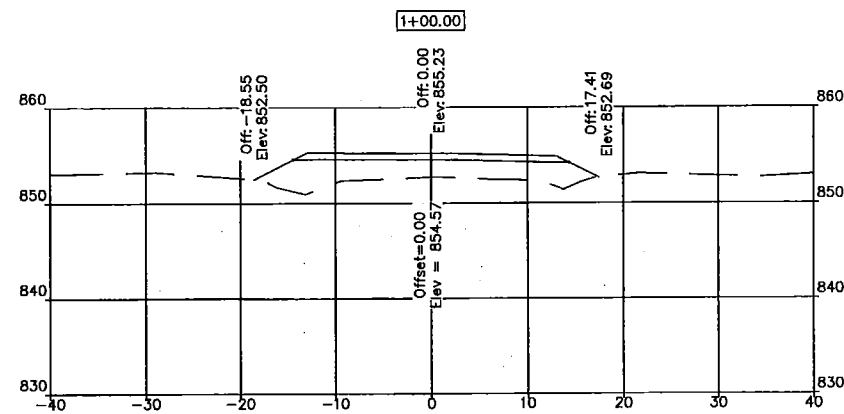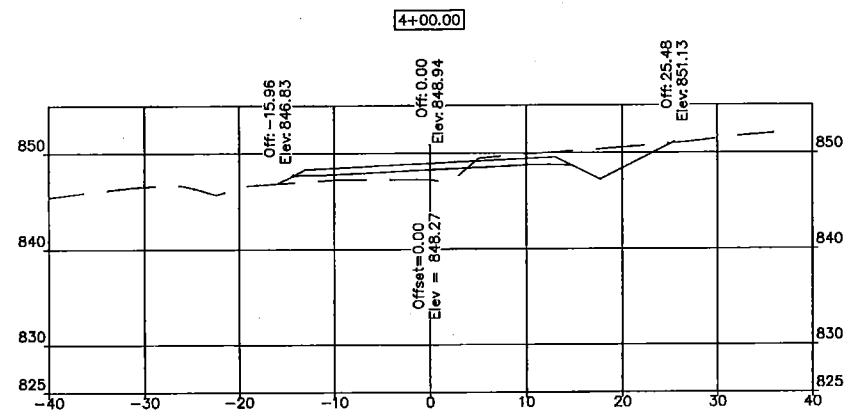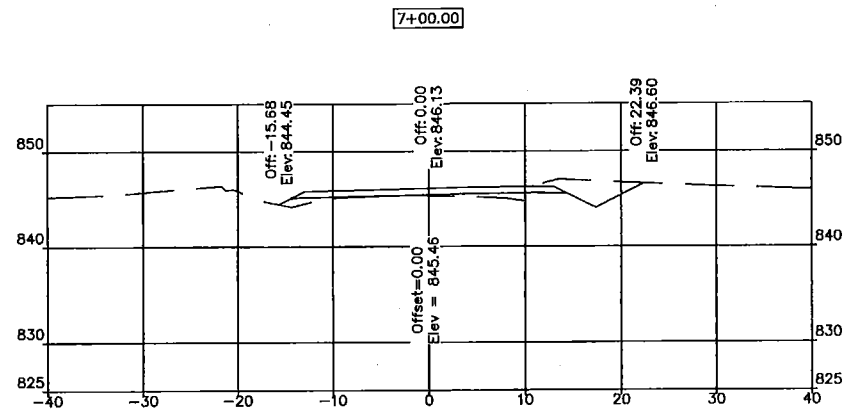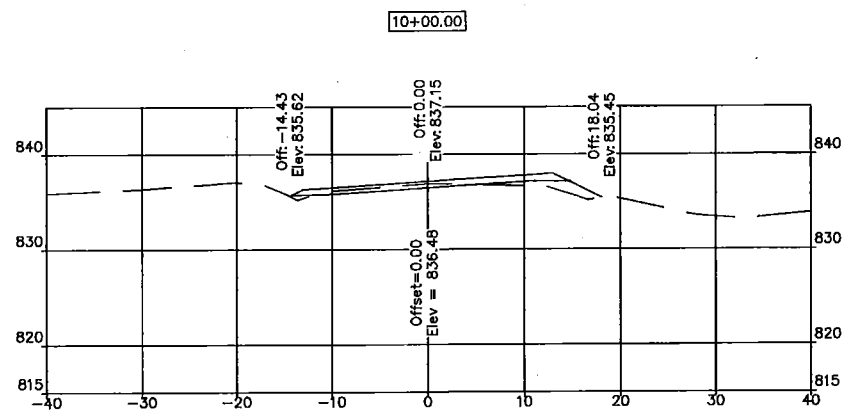

SCALES:
HOR 1" = 10'
VERT 1" = 10'

SWIFT-BOISE BRULE
CROSS SECTIONS
STA 1+00 TO STA 12+00













COLE COUNTY

RICK MULDOON
ENGINEERING

8920 Stonebridge Park Dr. Jefferson City, Mo 673.584.9300


Date MAY 2015
Revision



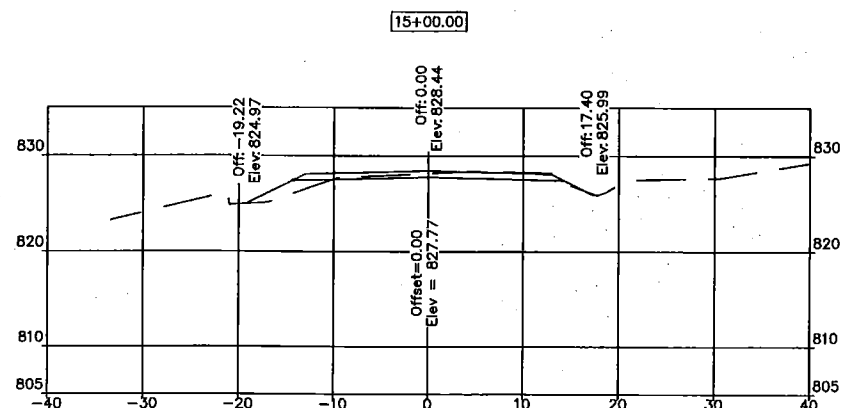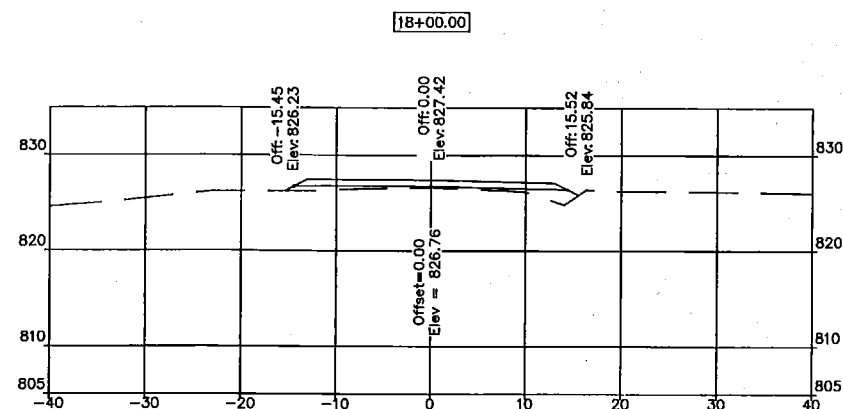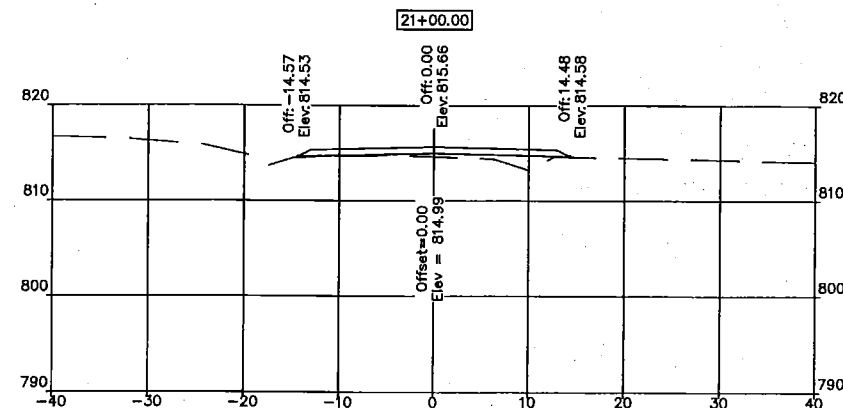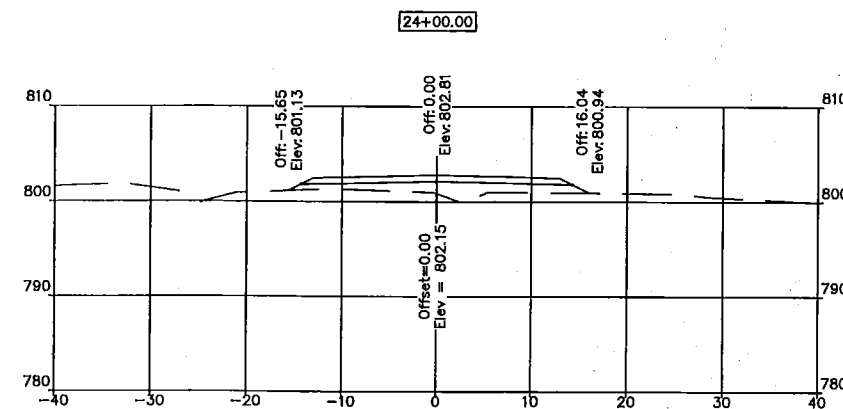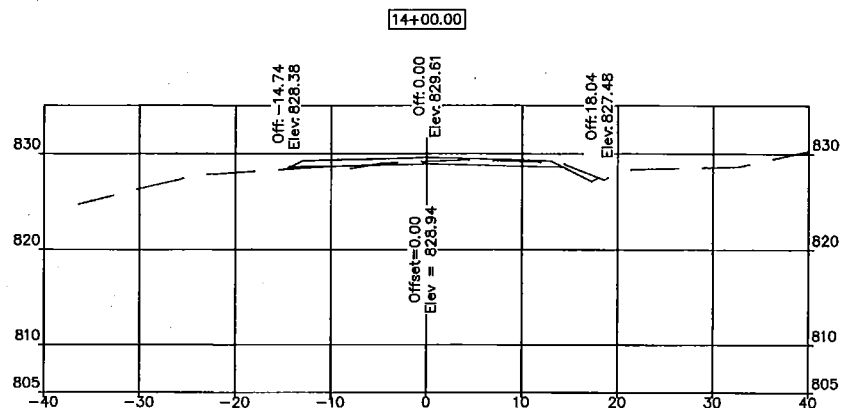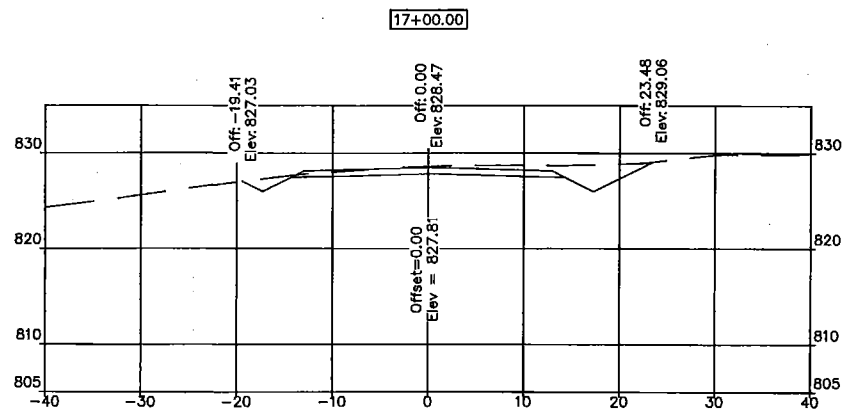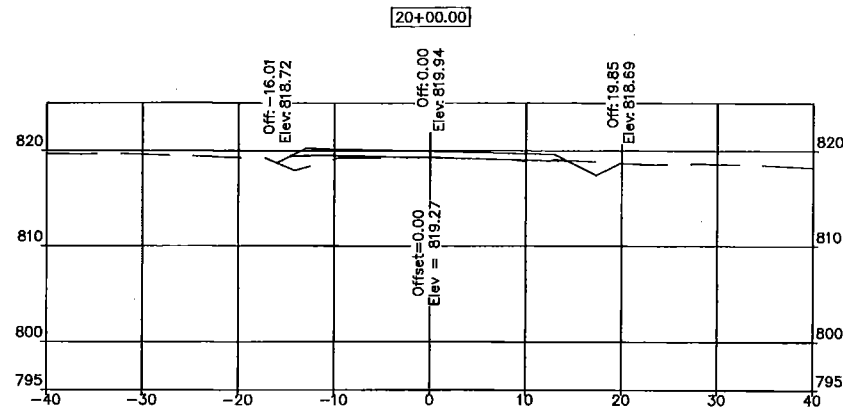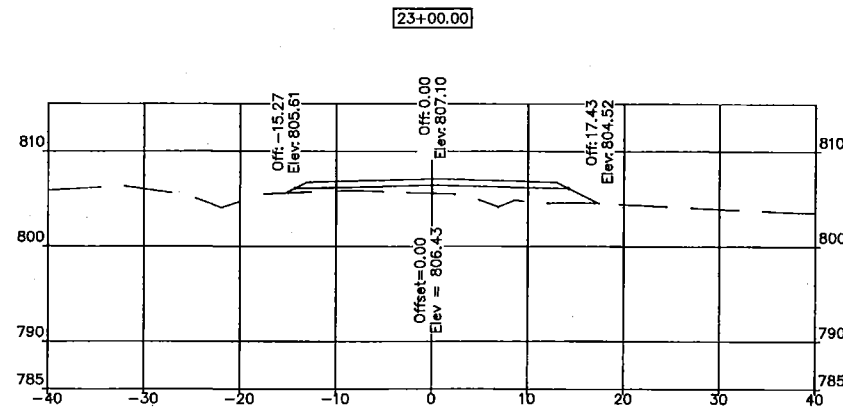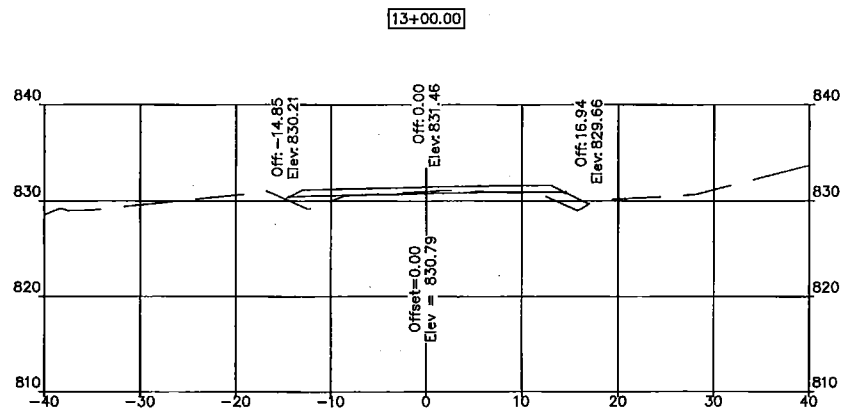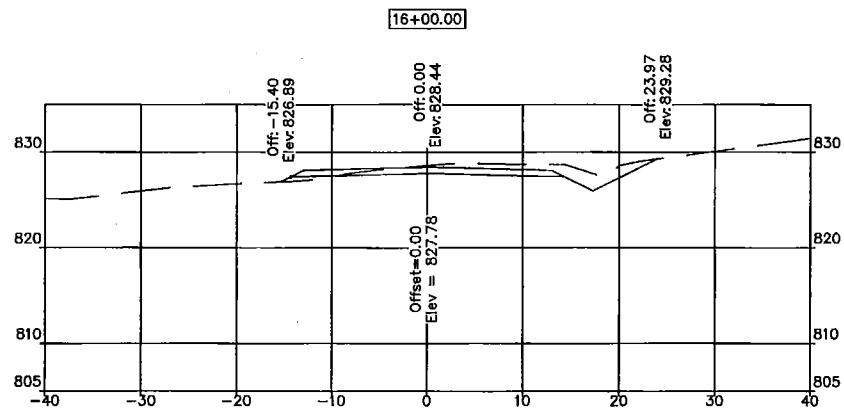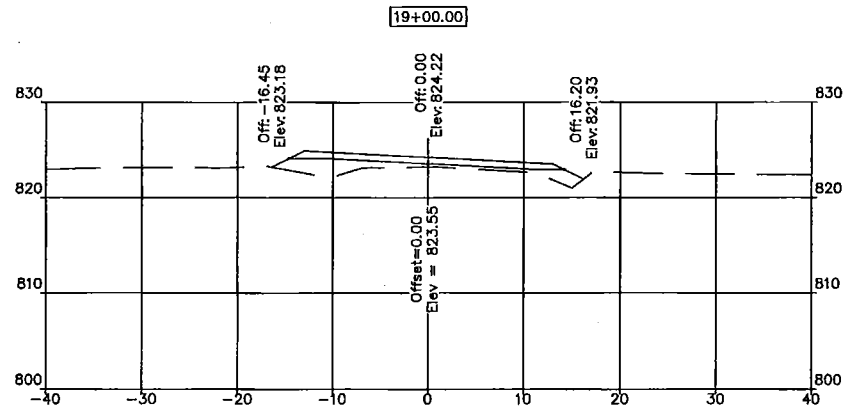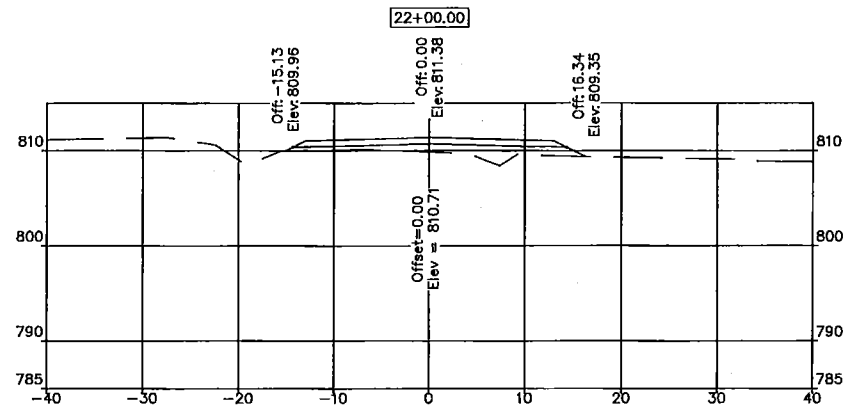

SCALES:
HOR 1" = 10'
VERT 1" = 10'

Date MAY 2015
Revision

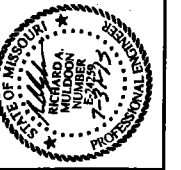













SWIFT-BOISE BRULE
CROSS SECTIONS
STA 12+00 TO STA 24+00
COLE COUNTY

Title

Owner













RICK MULDOON
ENGINEERING

6920 Stonebridge Park Dr. Jefferson City, Mo 673.564.9300

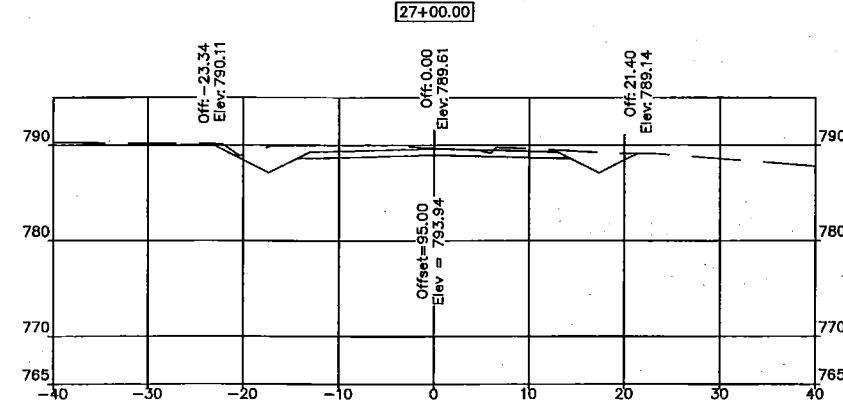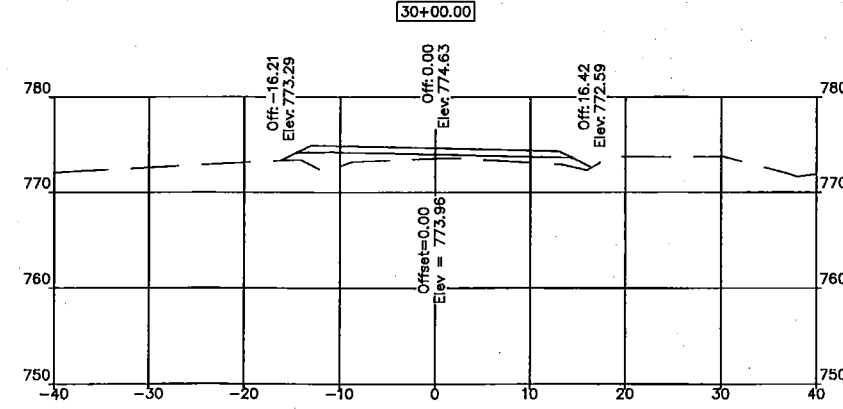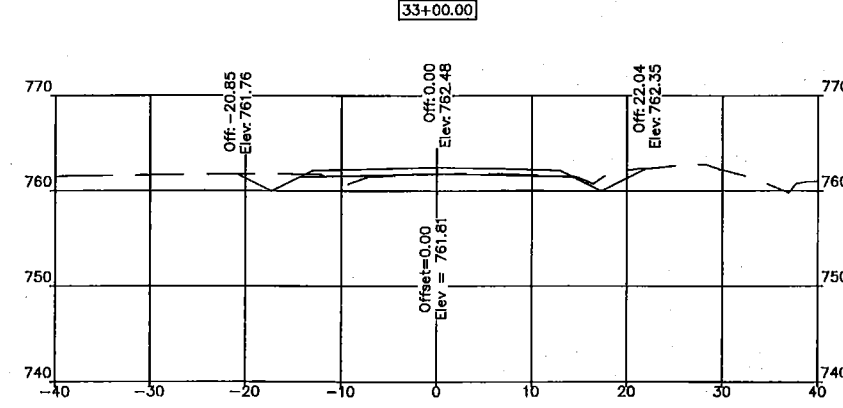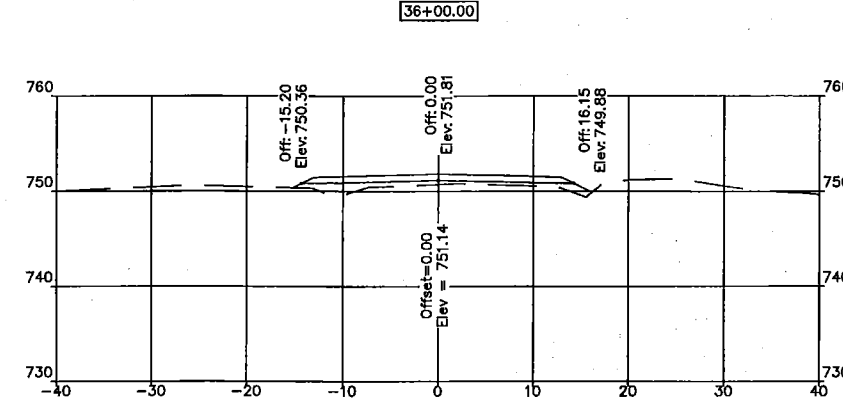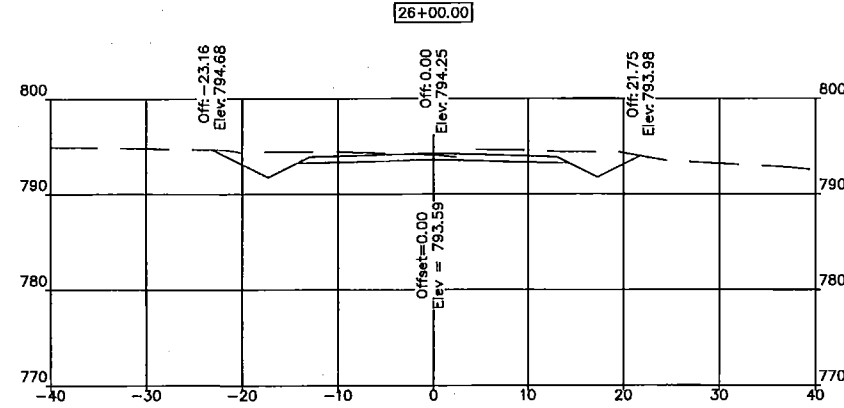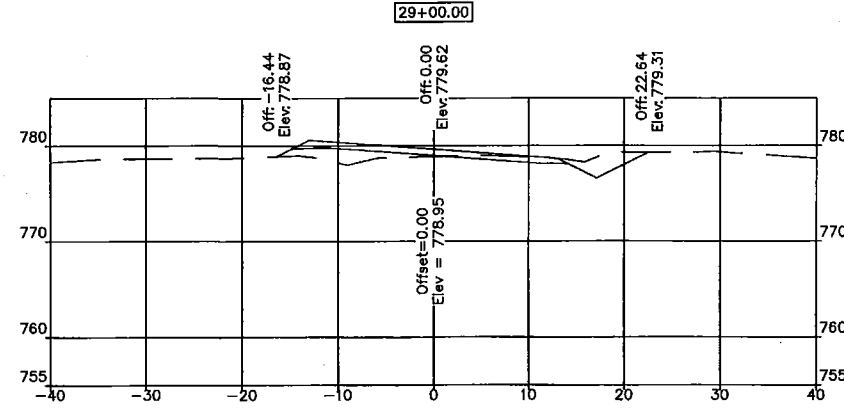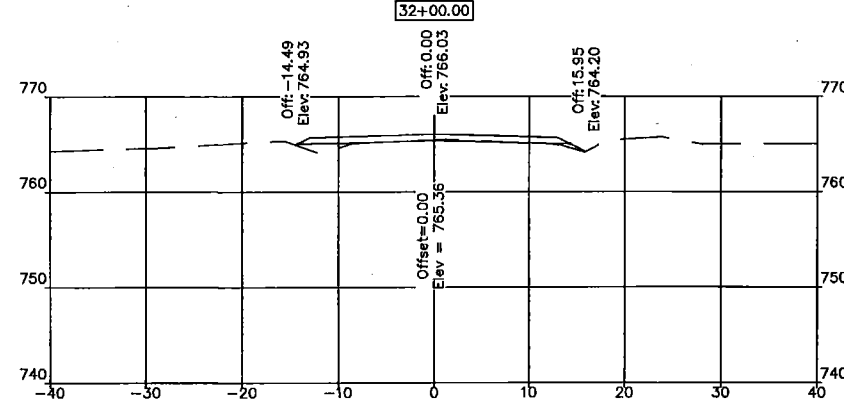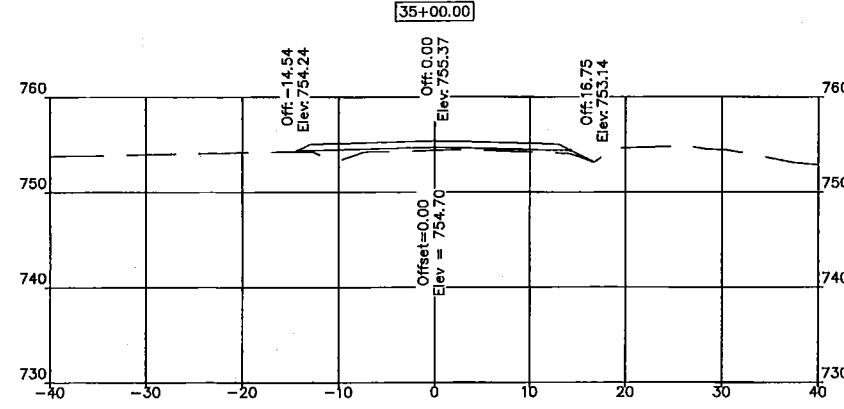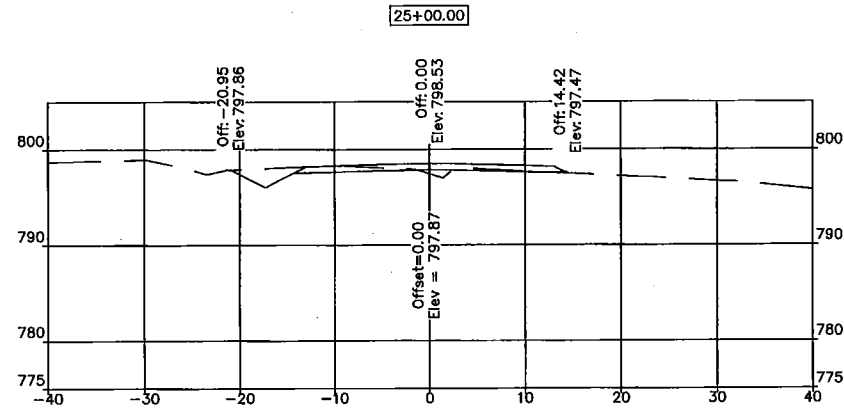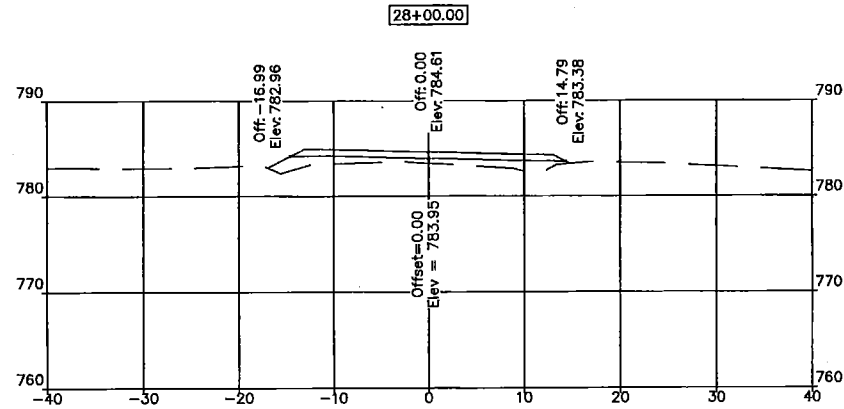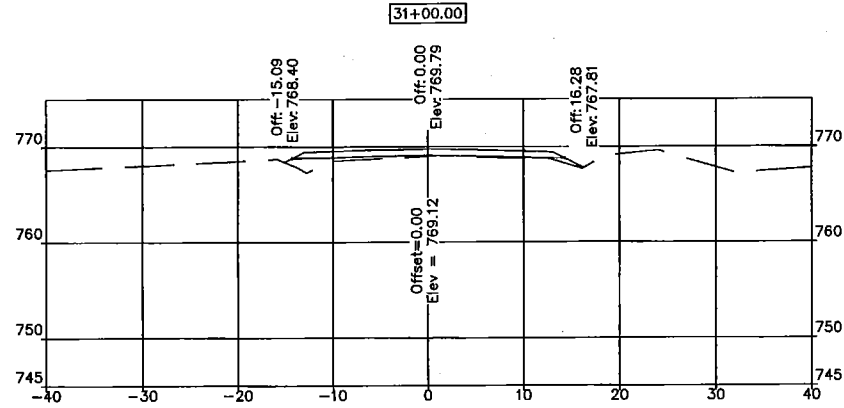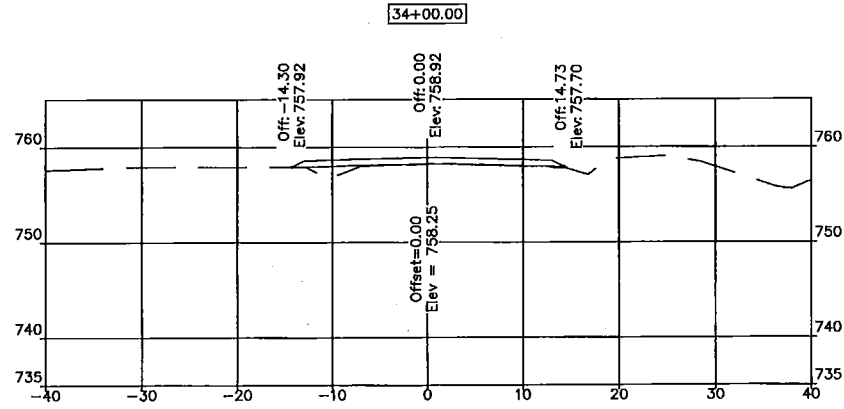













SCALES:
HOR 1" = 10'
VERT 1" = 10'

RICK MULDOON ENGINEERING 6920 Stonebridge Park Dr. Jefferson City, Mo 673.584.9300		Title SWIFT-BOISE BRULE CROSS SECTIONS STA 24+00 TO STA 36+00 OWNER COLE COUNTY	Date MAY 2015 Revision	Page 3
--	--	--	------------------------------	-----------

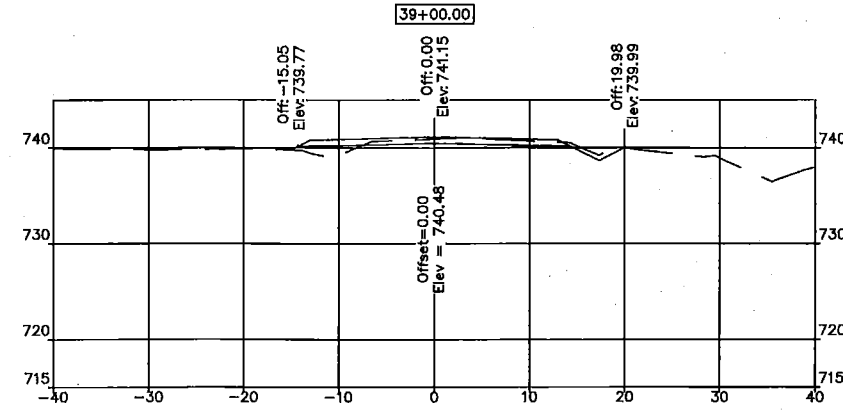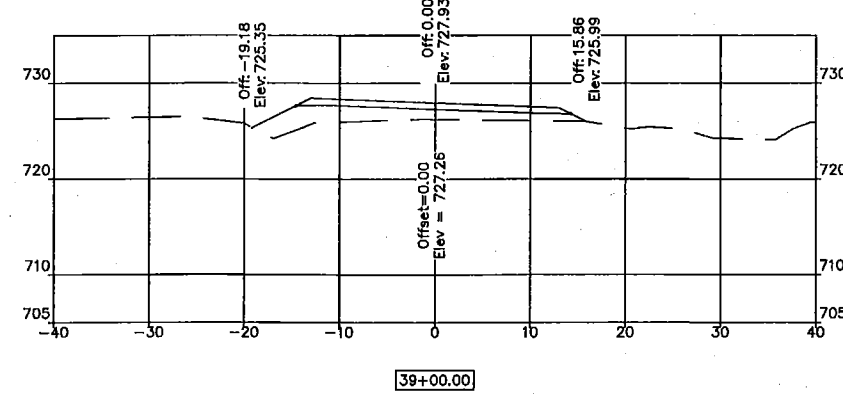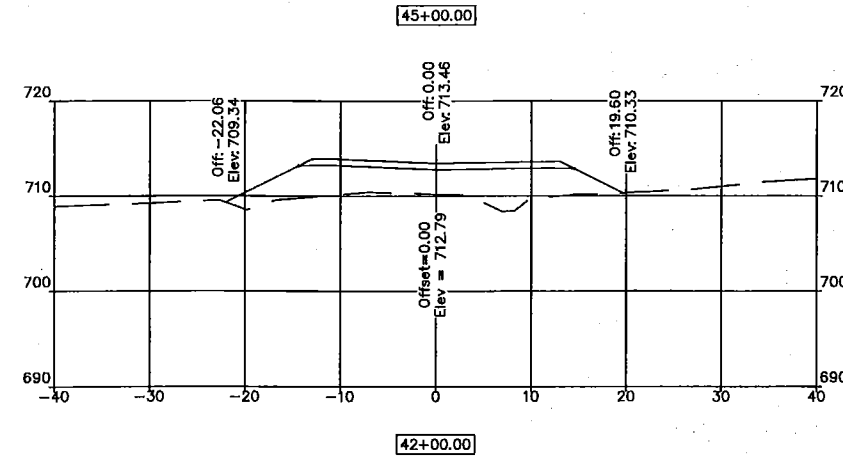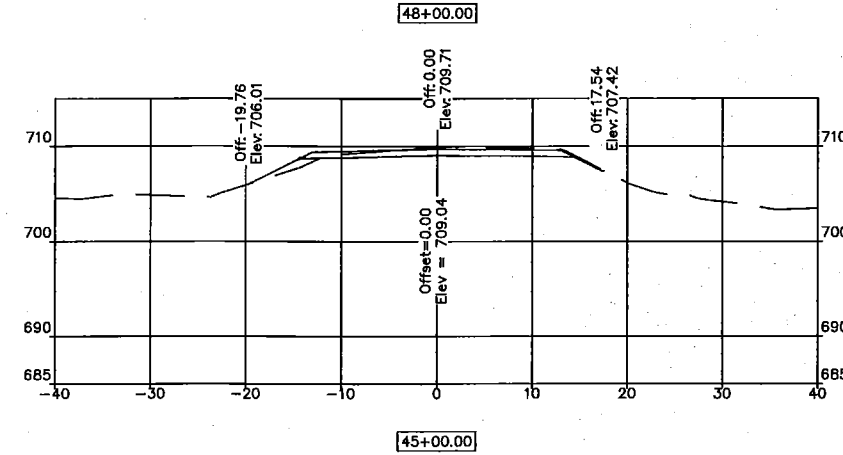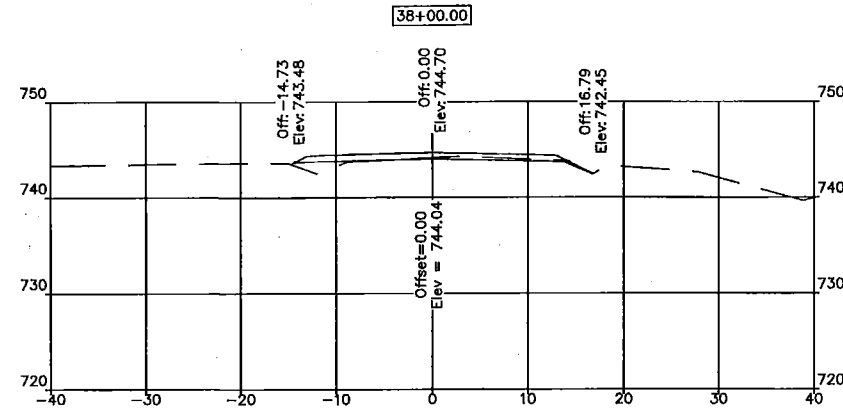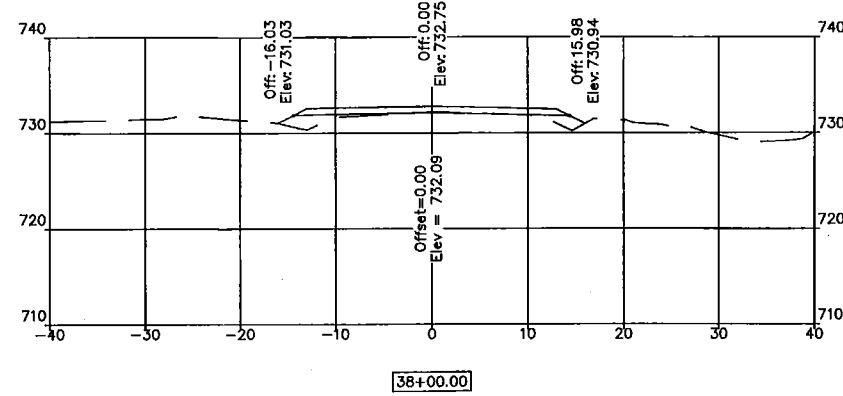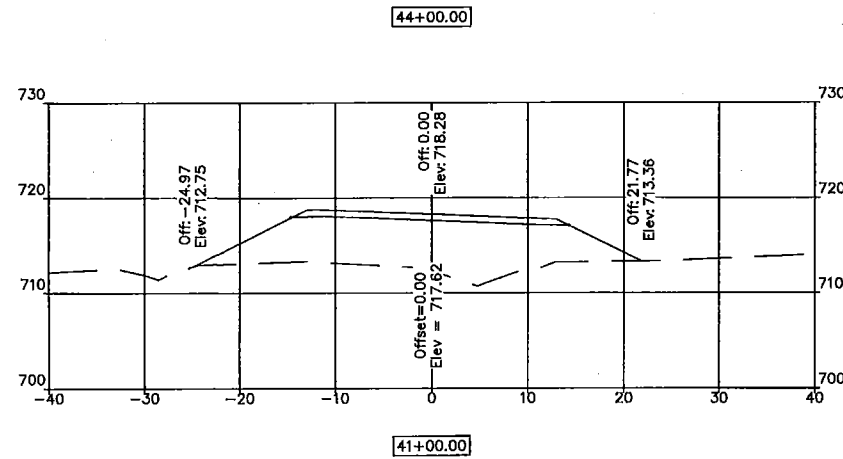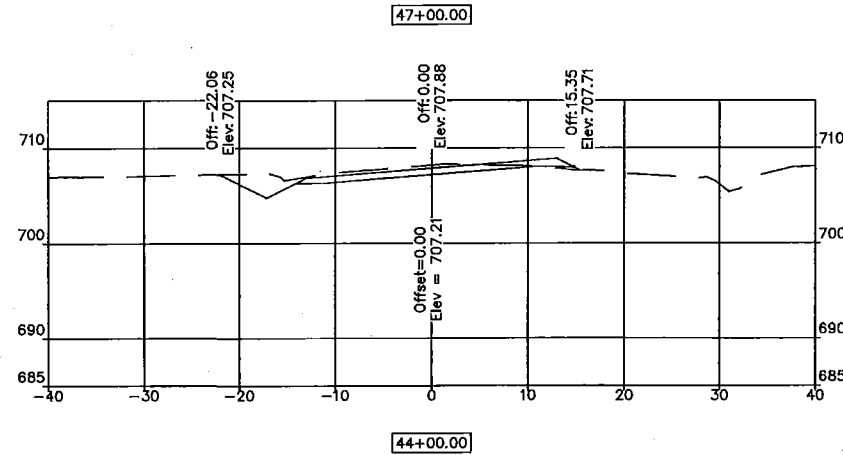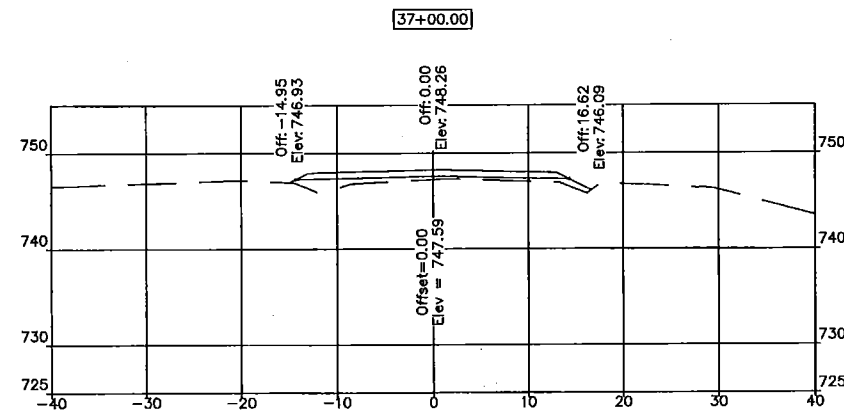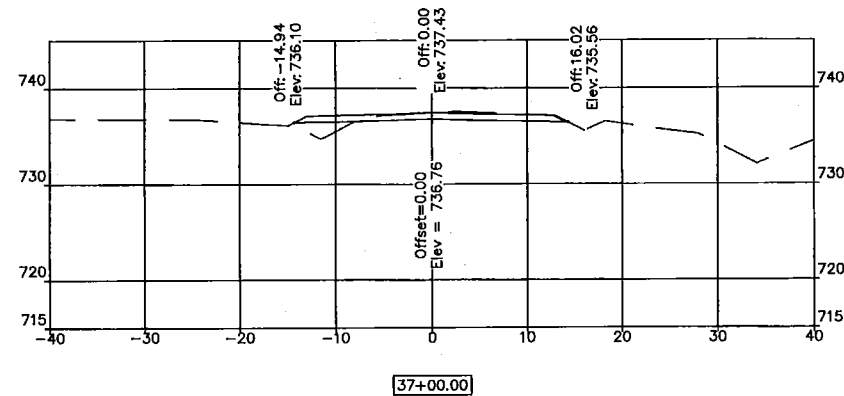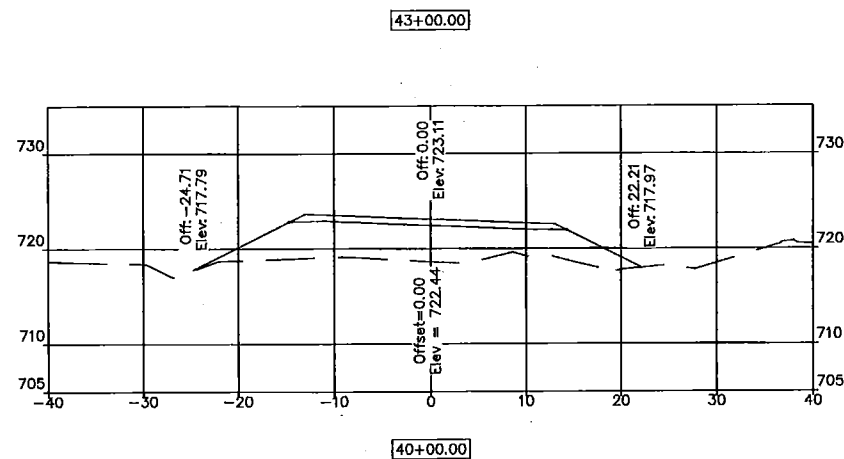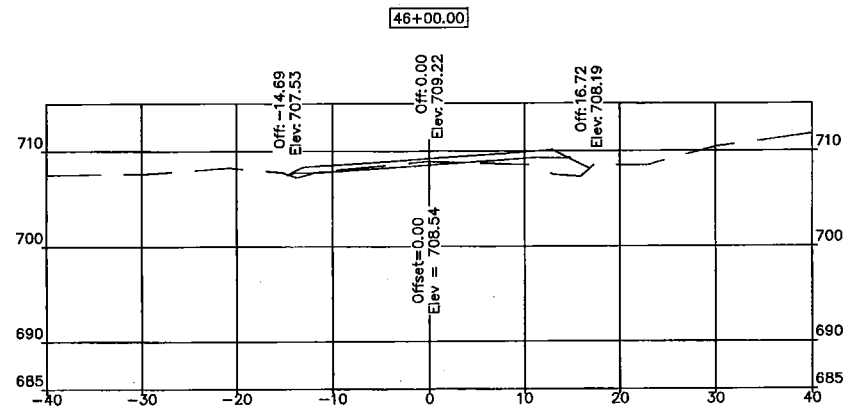


SCALES:
HOR 1" = 10'
VERT 1" = 10'

RICK MULDOON ENGINEERING 8920 Stonebridge Park Dr. Jefferson City, Mo 65131 573.564.9300	Title SWIFT-BOISE BRULE CROSS SECTIONS STA 36+00 TO STA 48+00 Owner COLE COUNTY	Date MAY 2015 Revision 1	Page 4

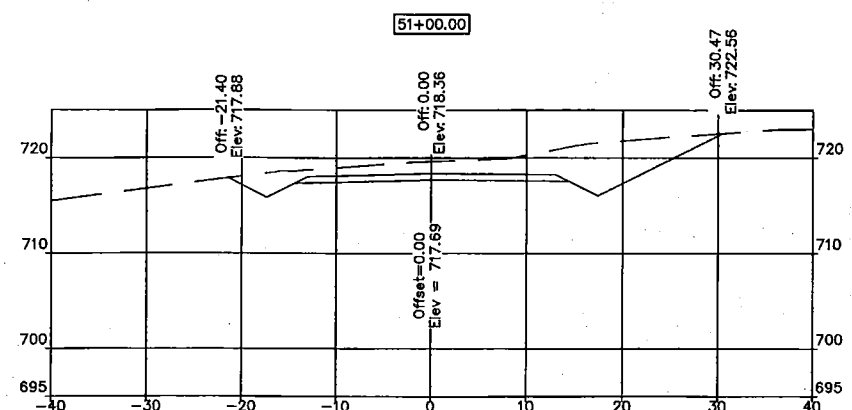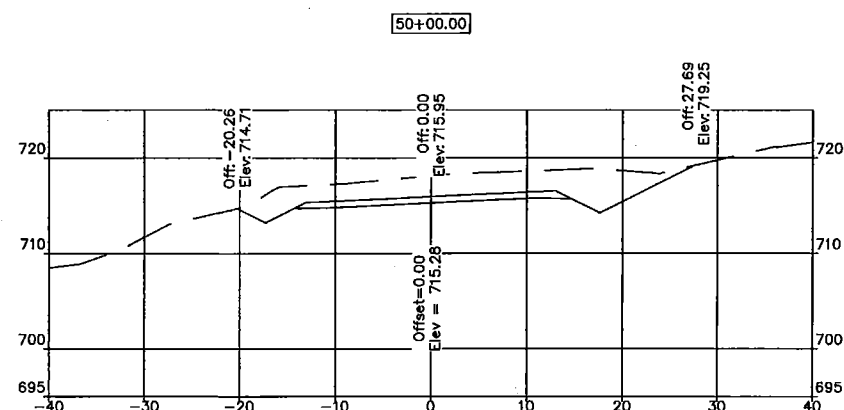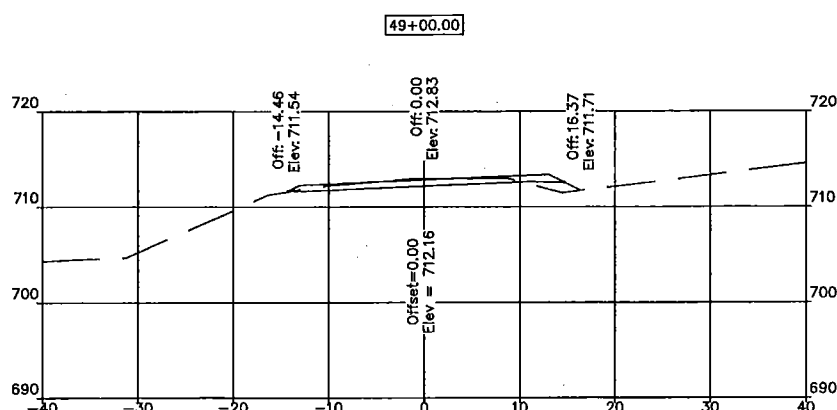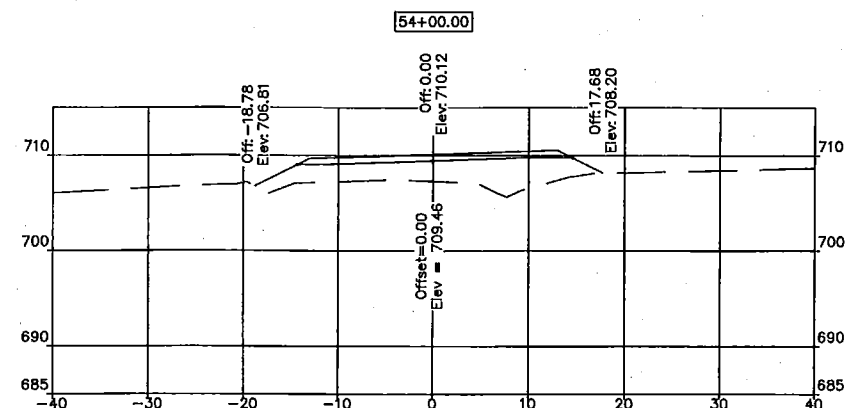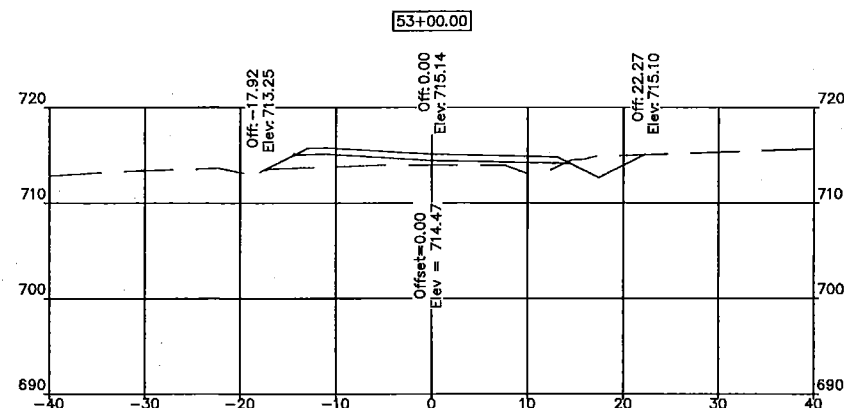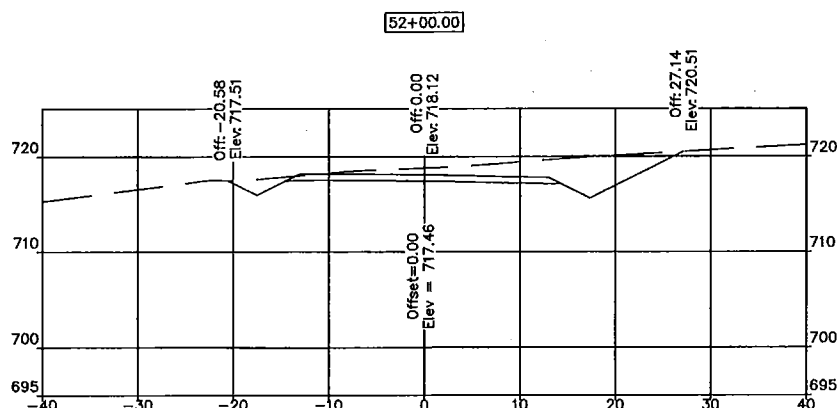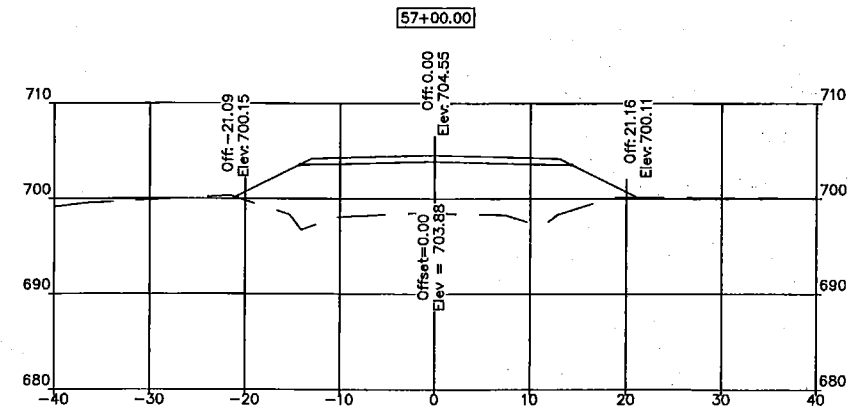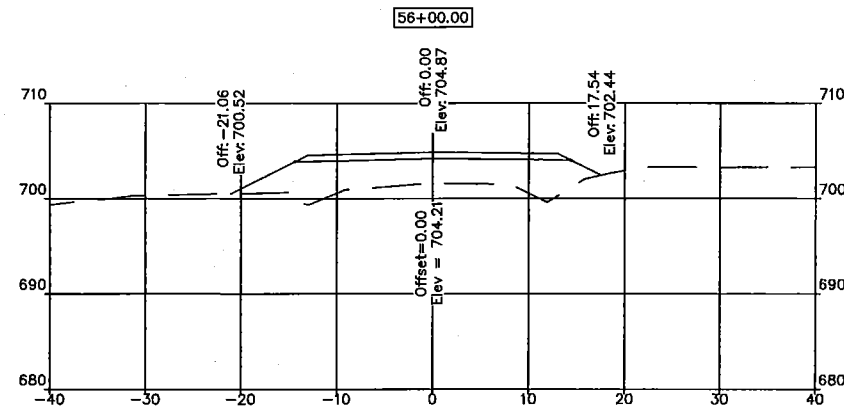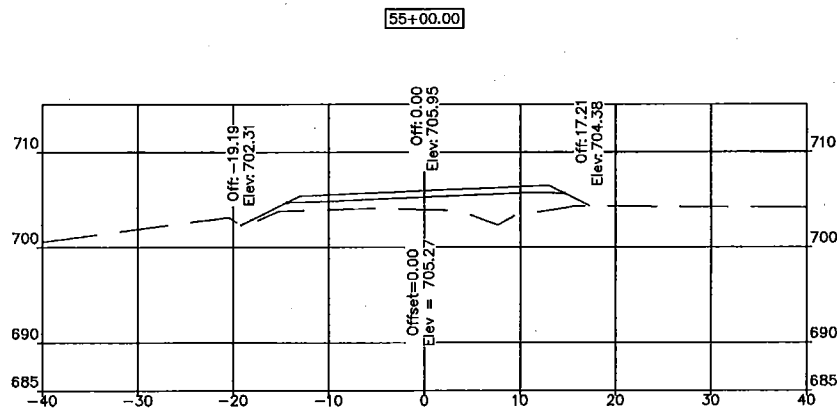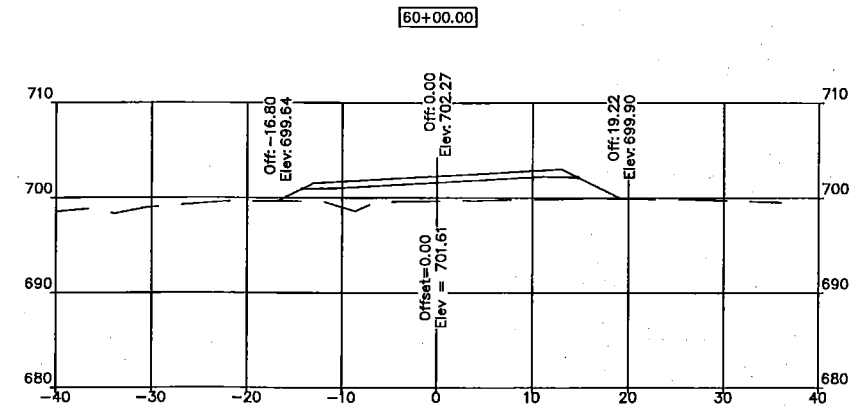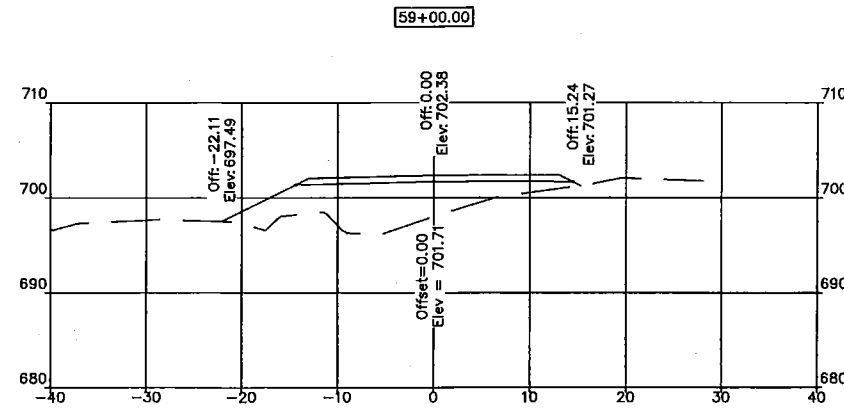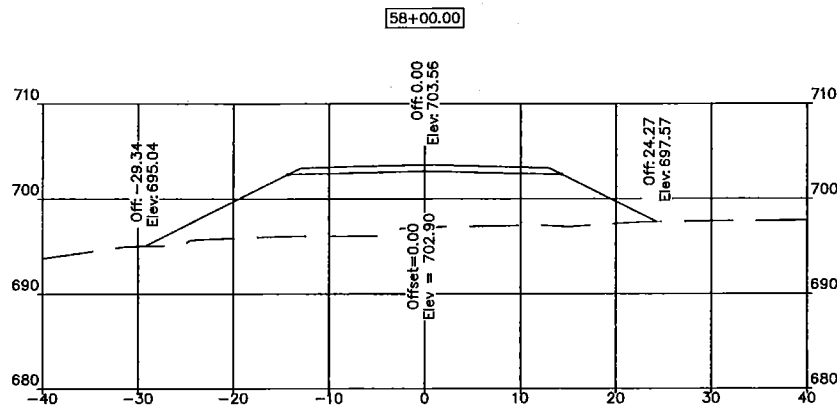

SCALES:
HOR 1" = 10'
VERT 1" = 10'

SWIFT-BOISE BRULE
CROSS SECTIONS
STA 48+00 TO STA 60+00
COLE COUNTY

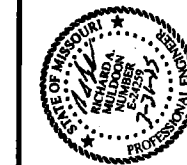


Date
MAY 2015
Revision

Page


5

RICK MULDOON
ENGINEERING


6920 Stonebridge Park Dr. Jefferson City, Mo 573.584.9300

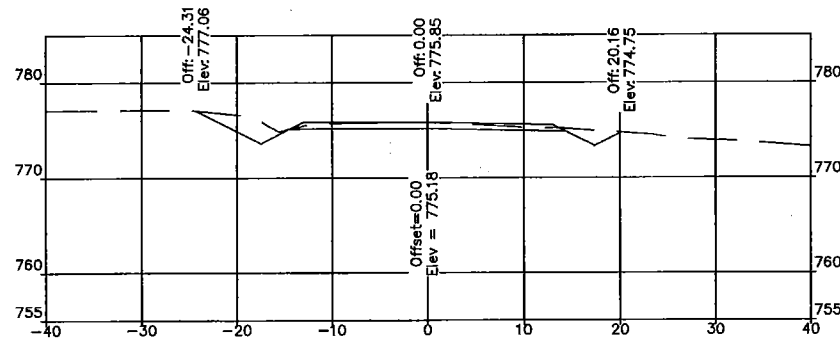


67+00.00

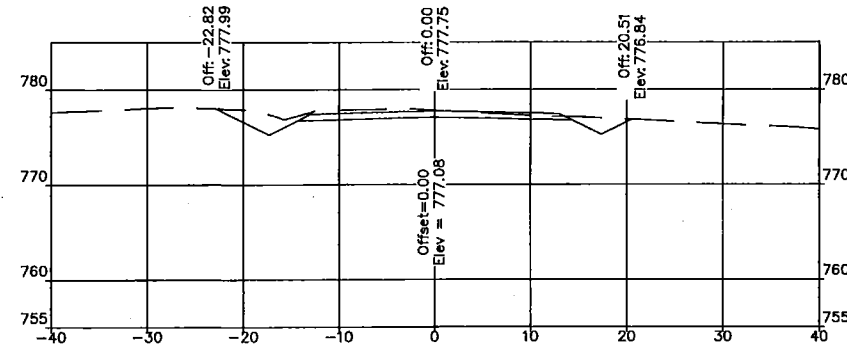


68+00.00

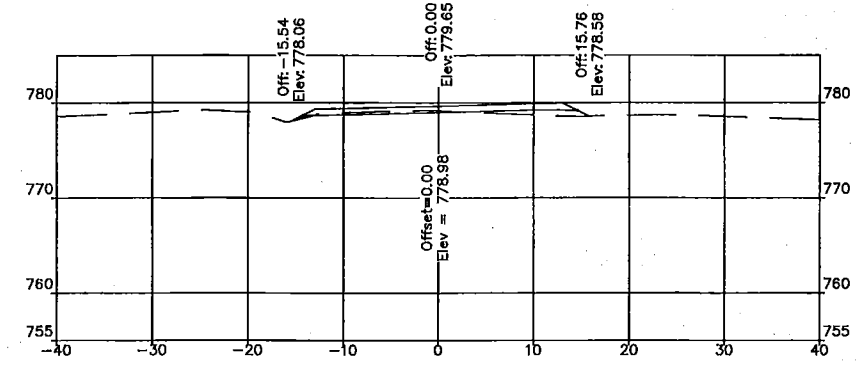


69+00.00

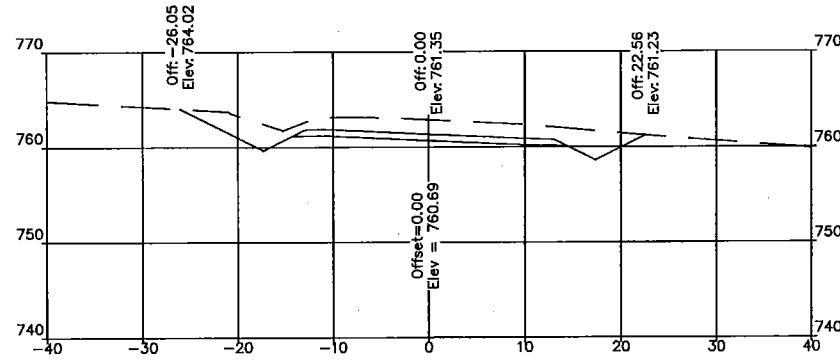


64+00.00

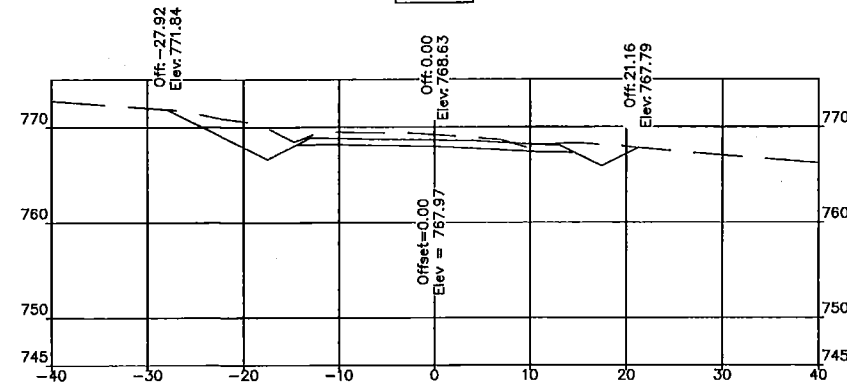


65+00.00

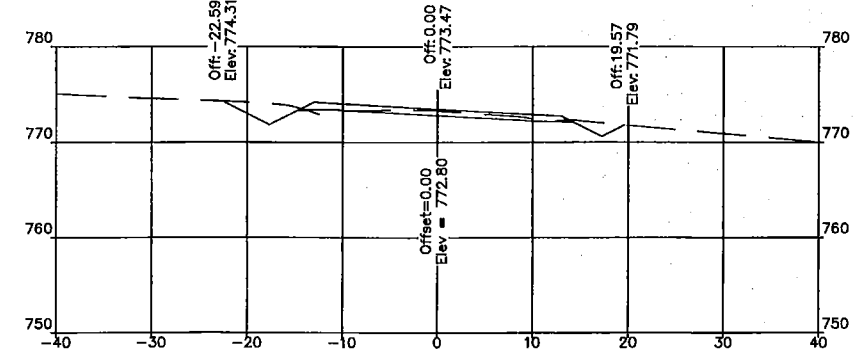


66+00.00

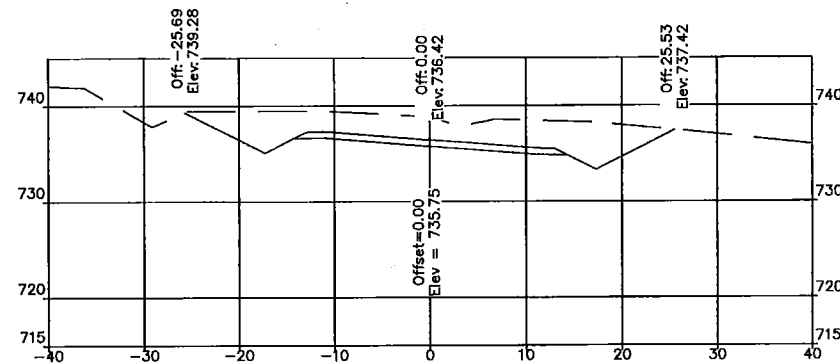


61+00.00

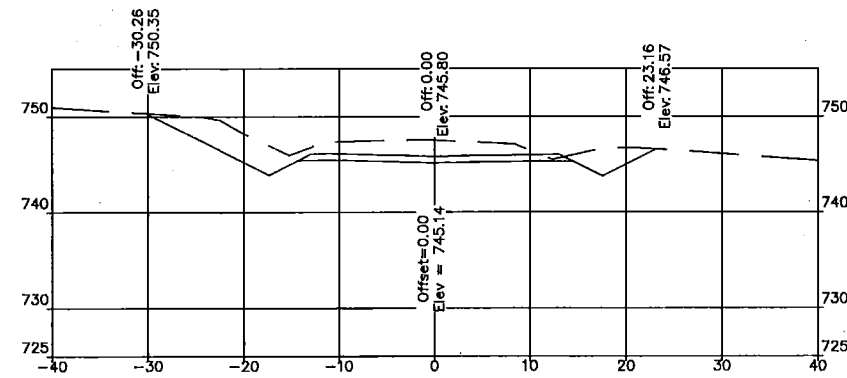


62+00.00

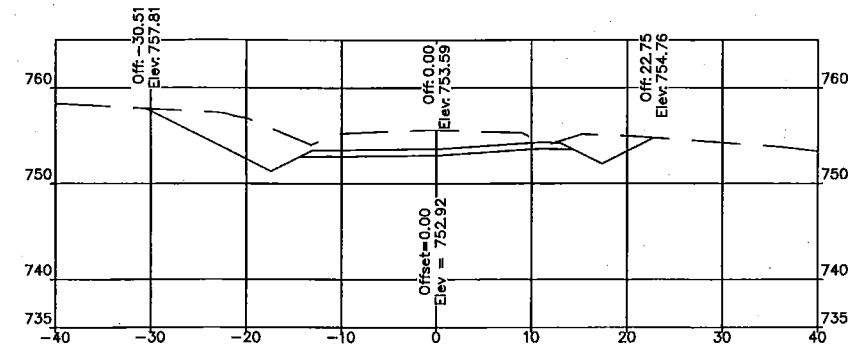


63+00.00

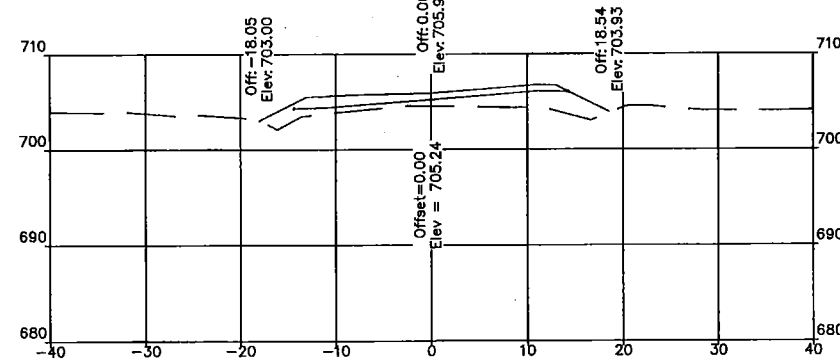

61+00.00

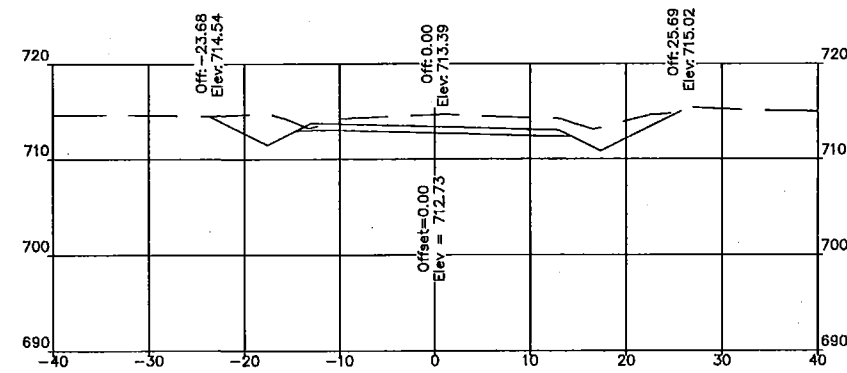

62+00.00

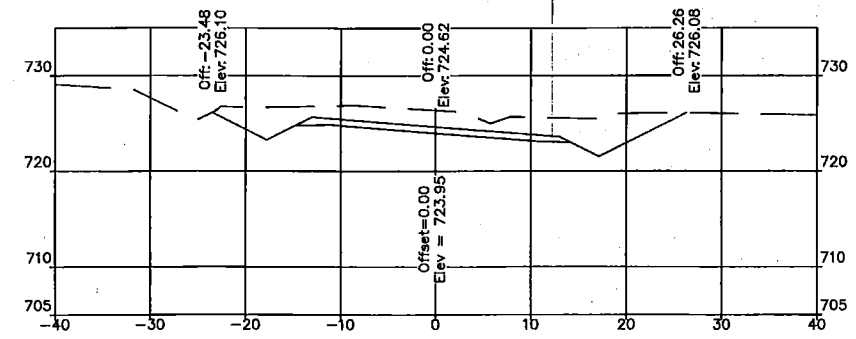

63+00.00

SCALES:
HOR 1" = 10'
VERT 1" = 10'

**RICK MULDOON
ENGINEERING**

8920 Stonebridge Park Dr. Jefferson City, Mo 67354-9300













Title: **SWIFT-BOISE BRULE
CROSS SECTIONS
STA 61+00 TO STA 72+00**
Owner: **COLE COUNTY**



Date: **MAY 2015**
Revision:

Page

6

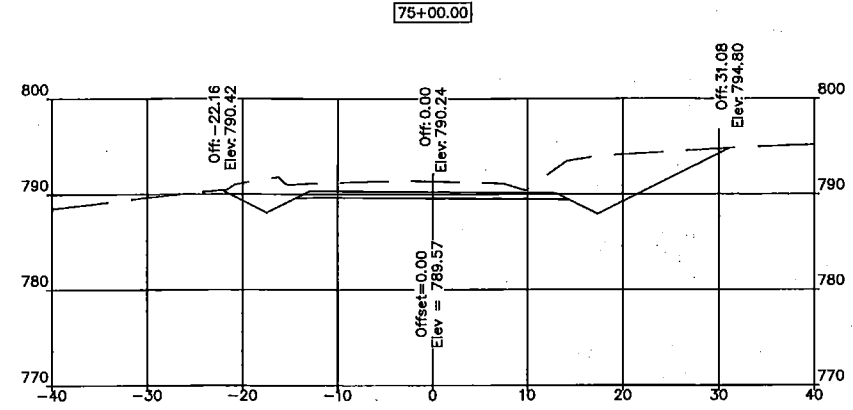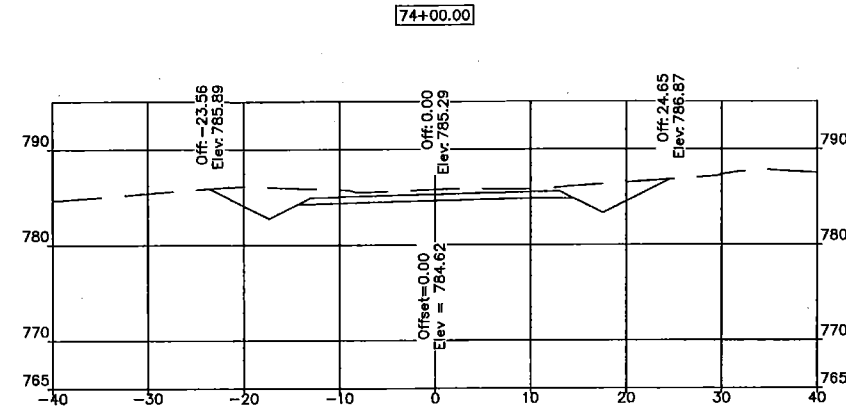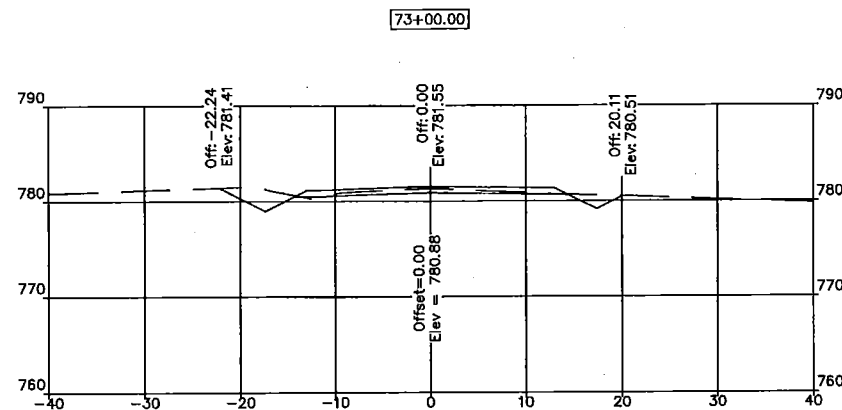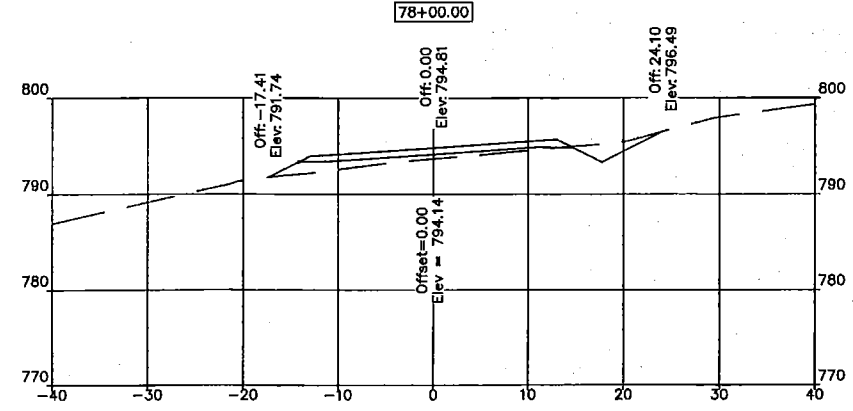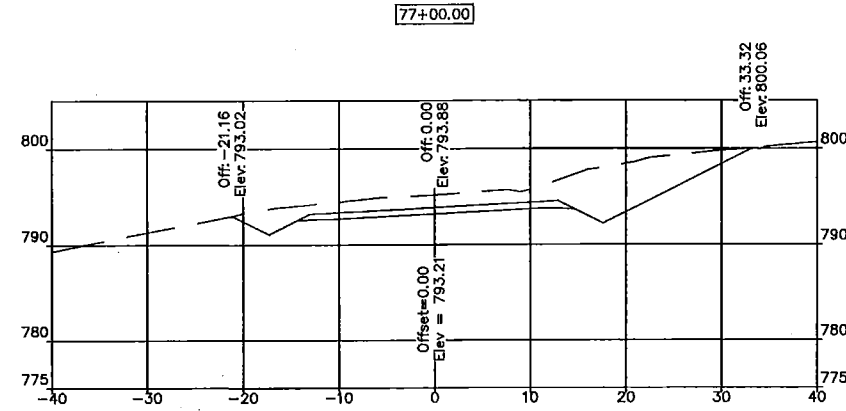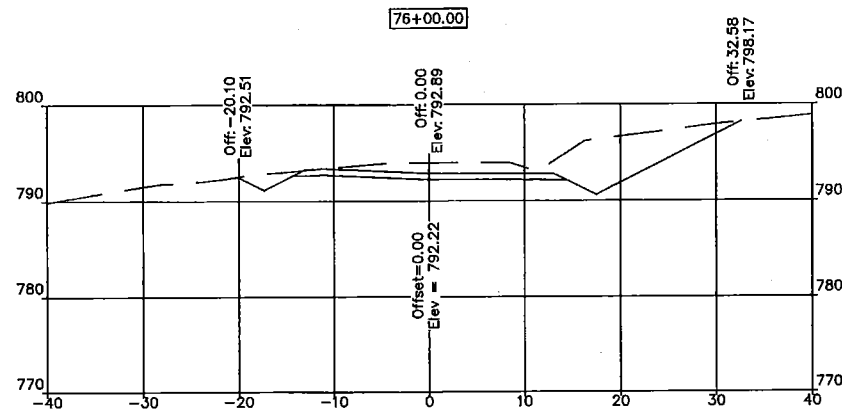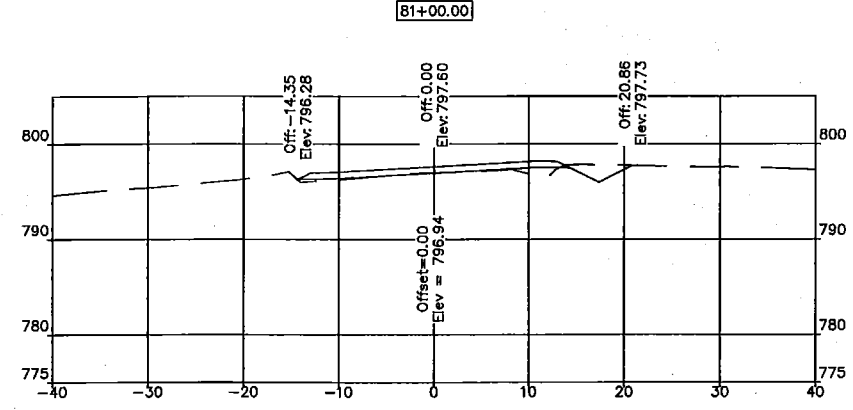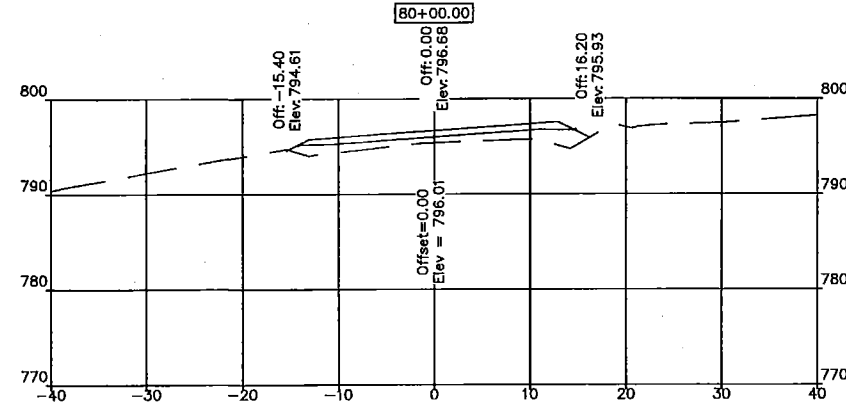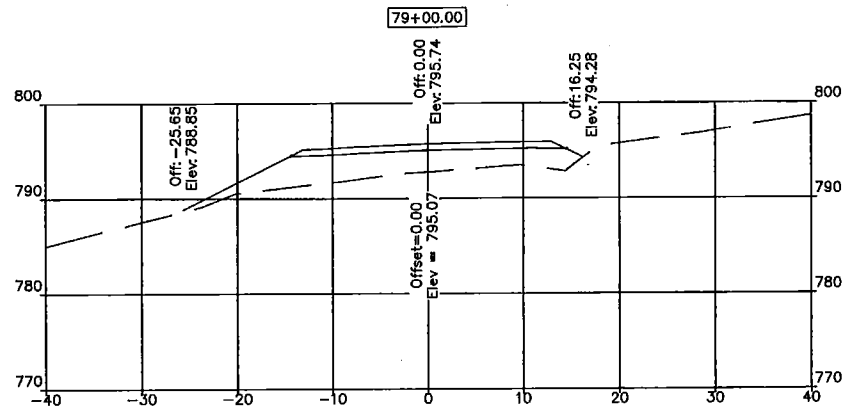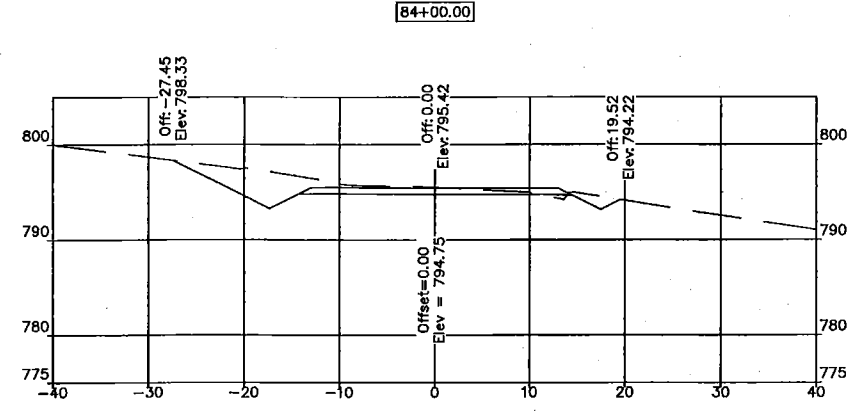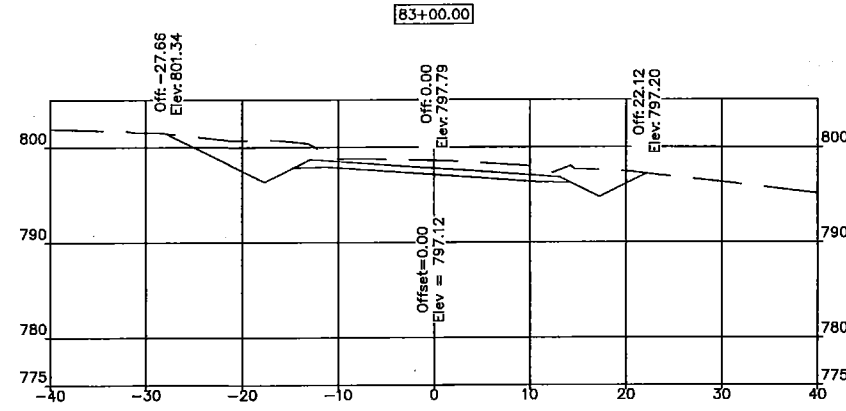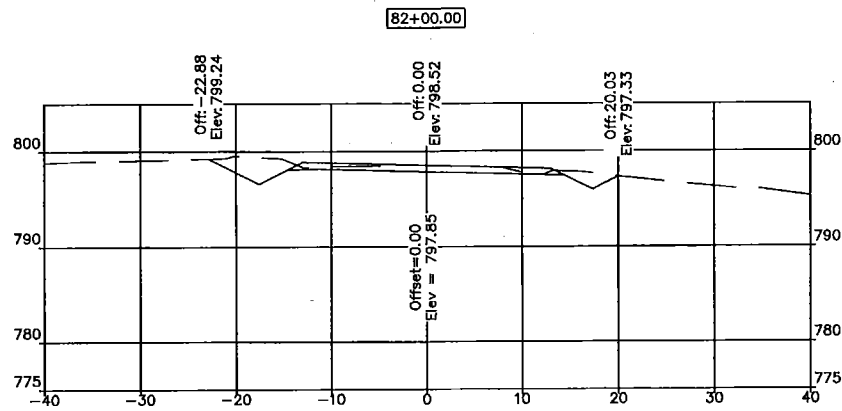

SCALES:
HOR 1" = 10'
VERT 1" = 10'













SWIFT-BOISE BRULE
CROSS SECTIONS
STA 73+00 TO STA 84+00
COLE COUNTY



Date
MAY 2015
Revision

Page


RICK MULDOON
ENGINEERING
6820 Stonebridge Park Dr. Jefferson City, Mo 67354-9300

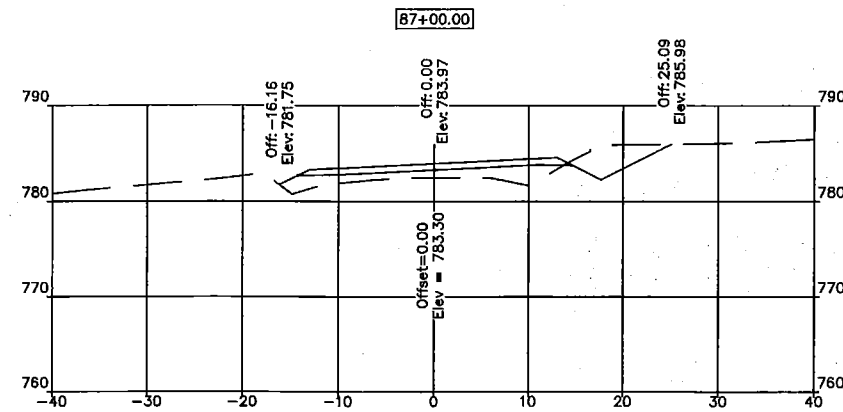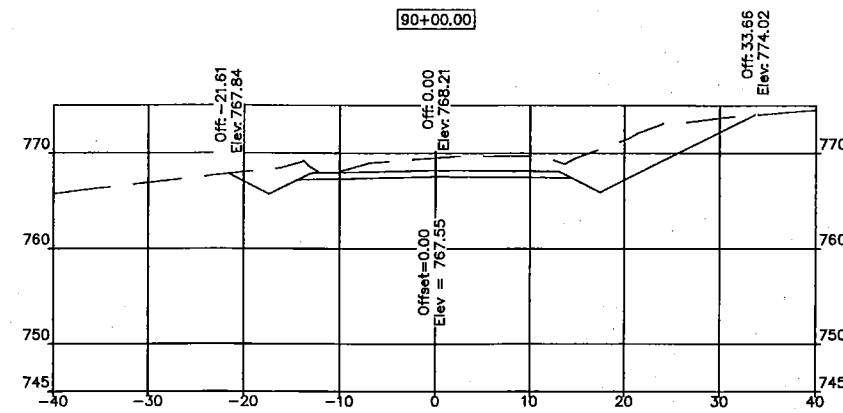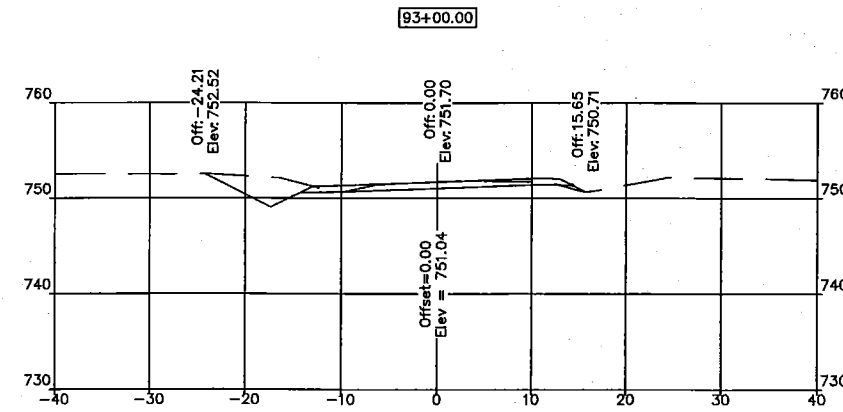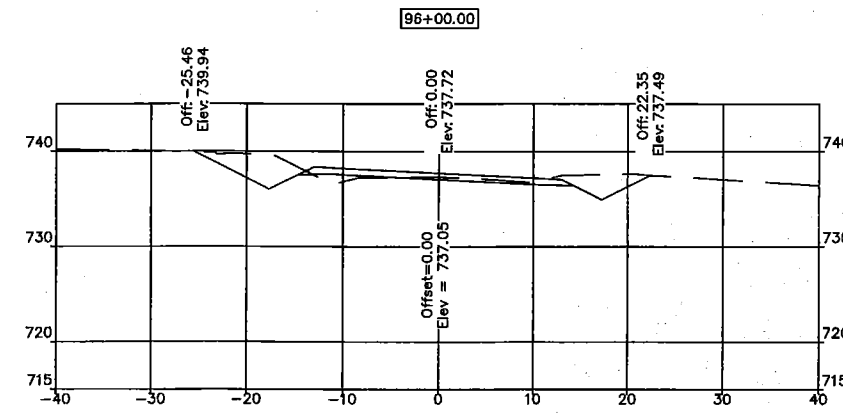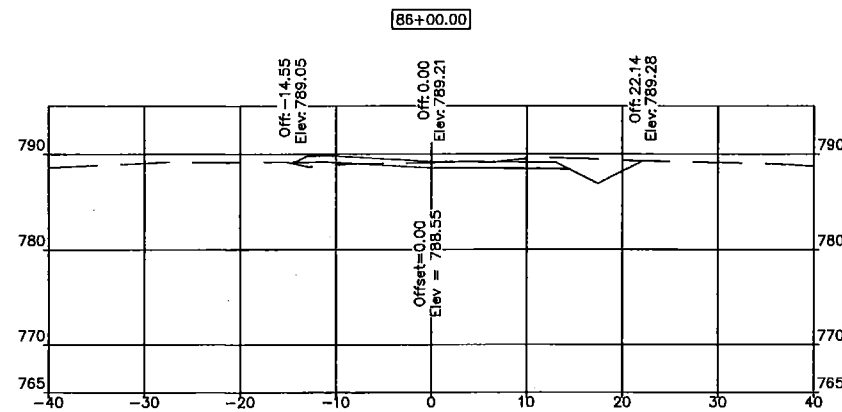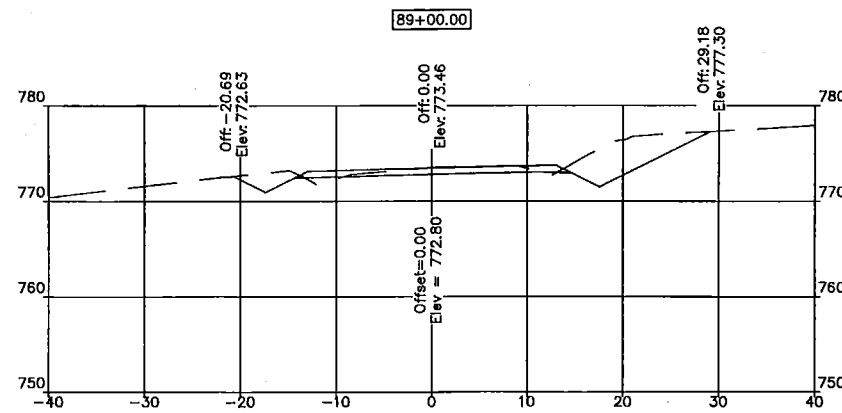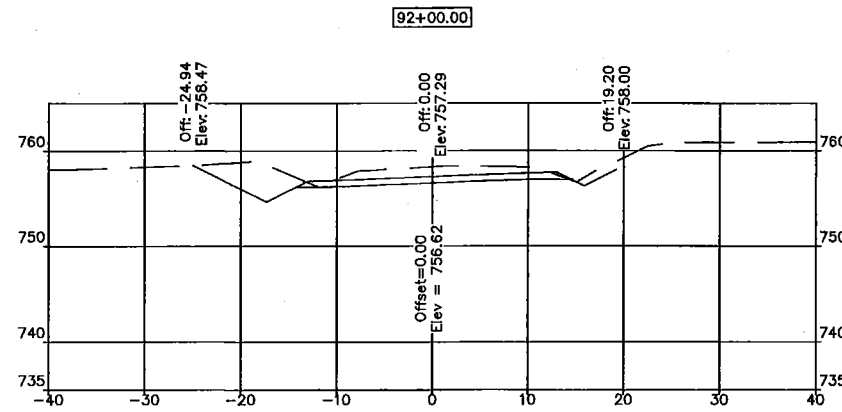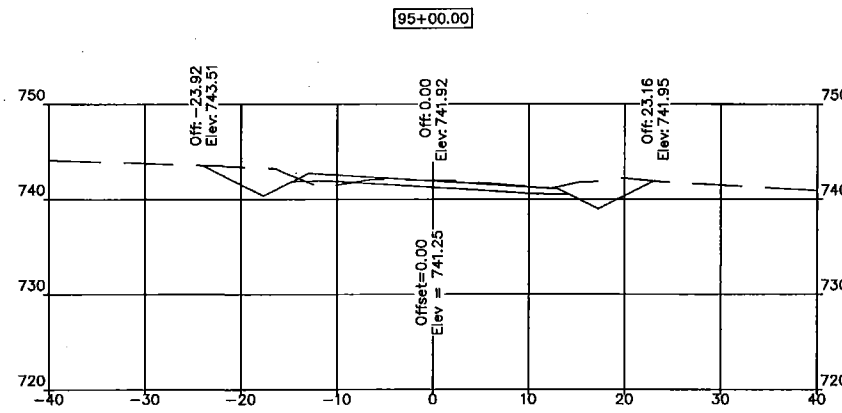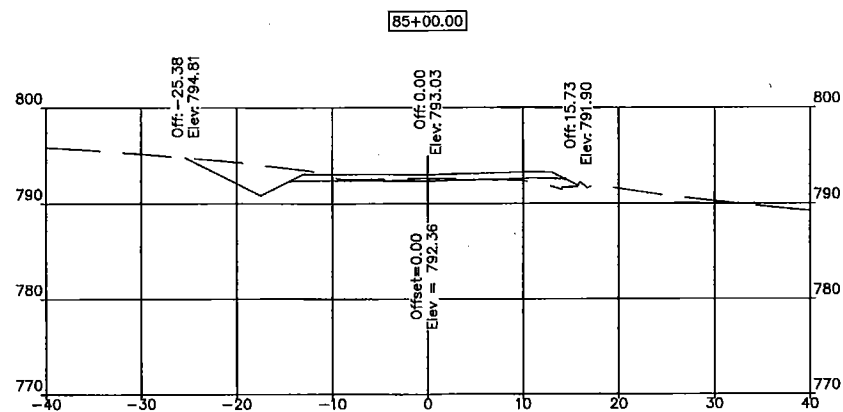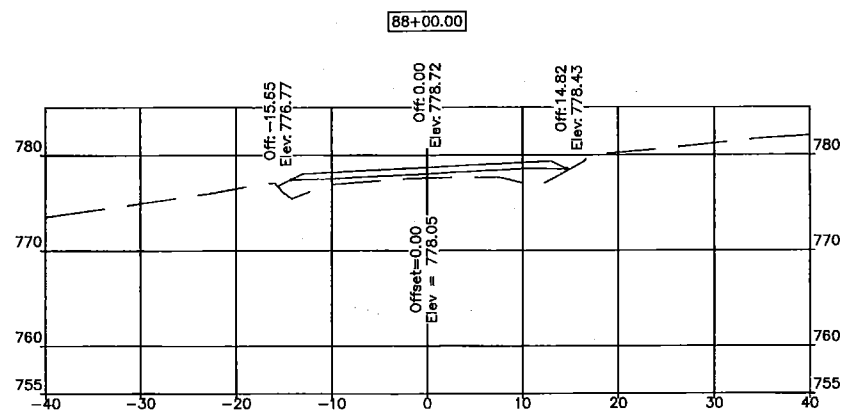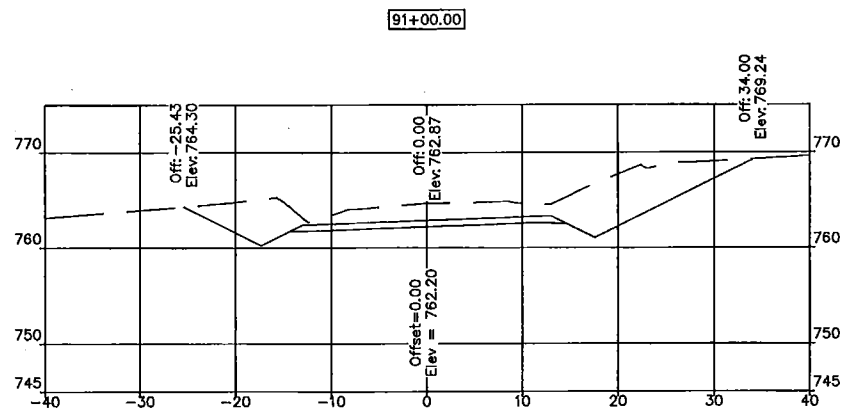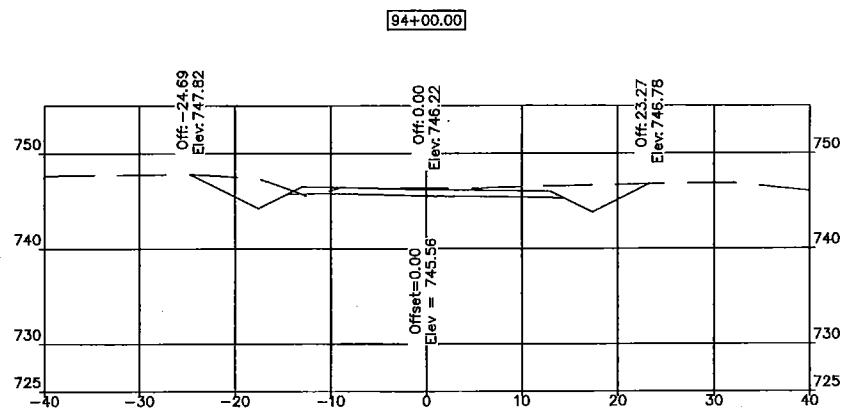

SCALES:
HOR 1" = 10'
VERT 1" = 10'

SWIFT-BOISE BRULE
CROSS SECTIONS
STA 85+00 TO STA 96+00
COLE COUNTY

Date MAY 2015
Revision












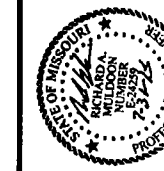


Title

RICK MULDOON
ENGINEERING

6920 Stonebridge Park Dr. Jefferson City, Mo 67354-9300

Page 8

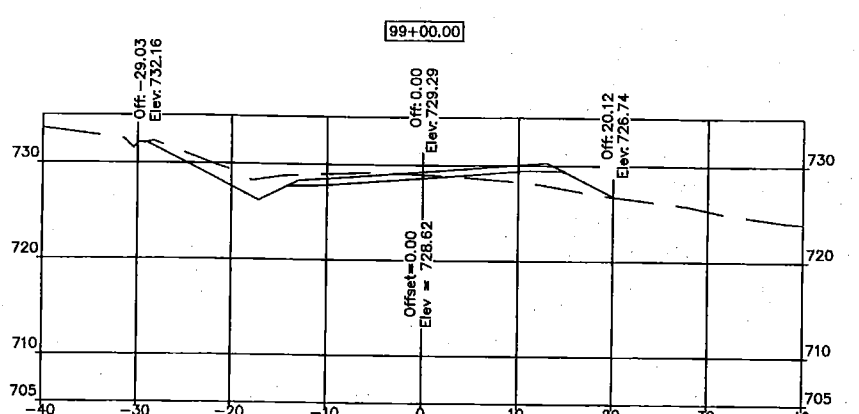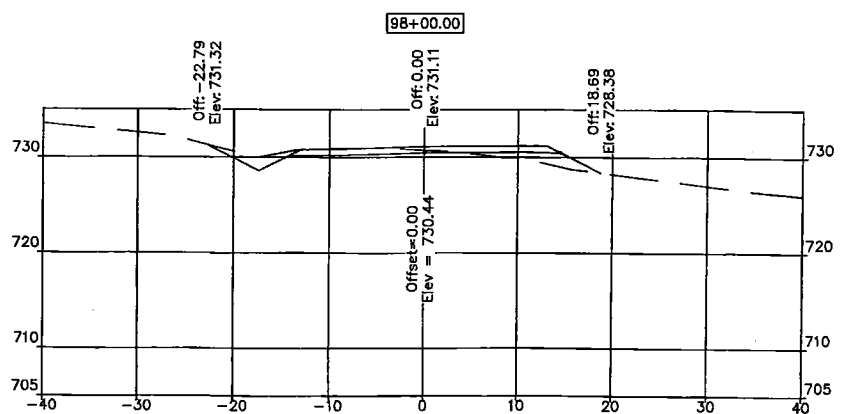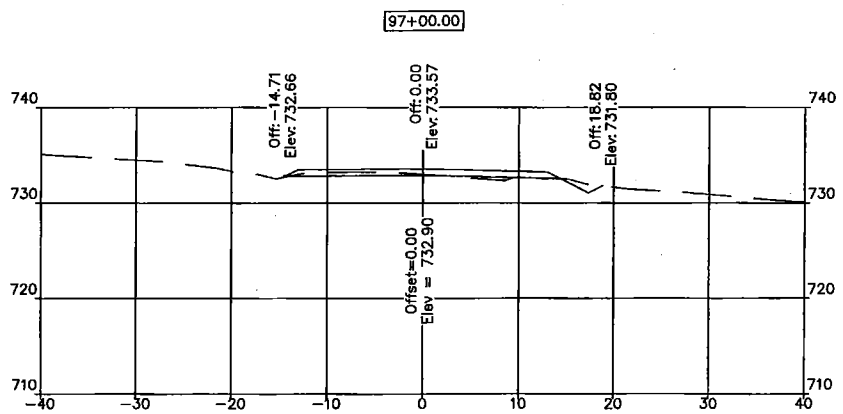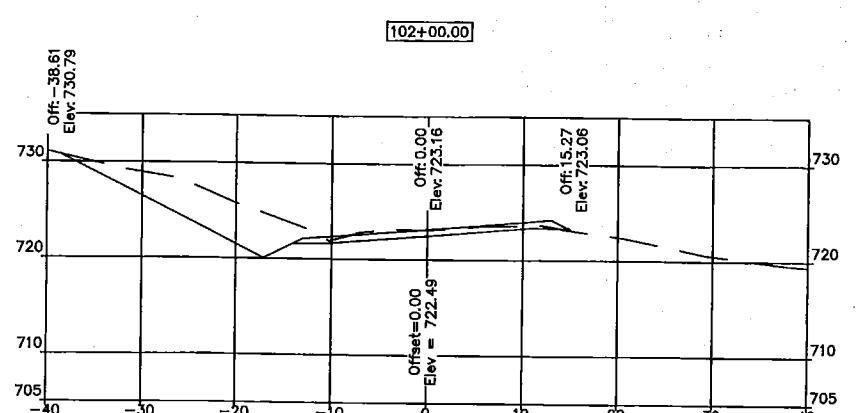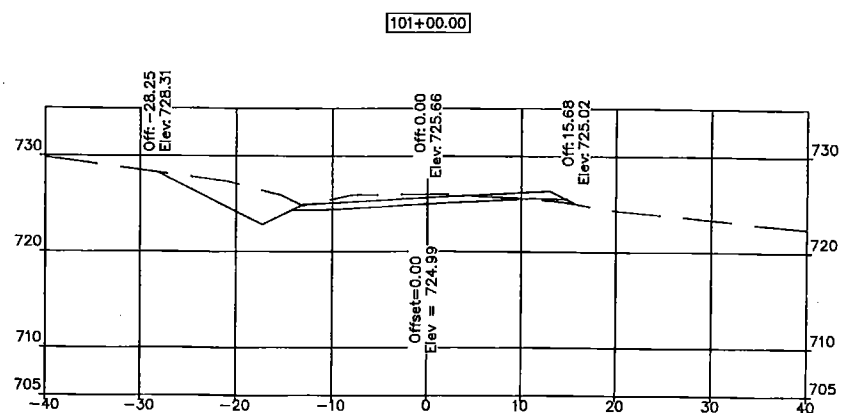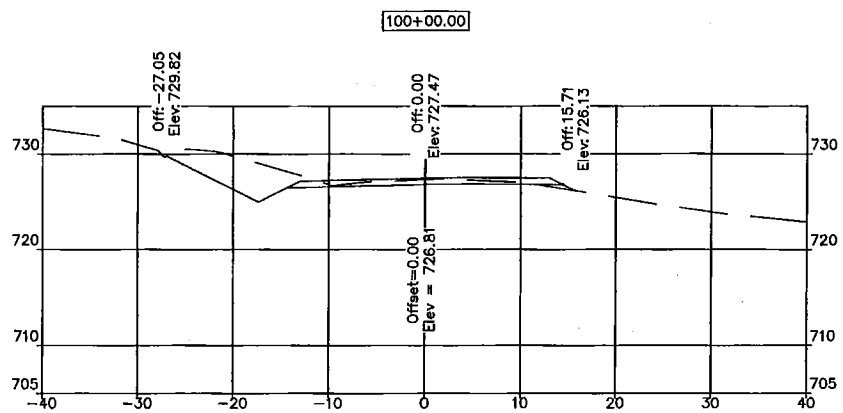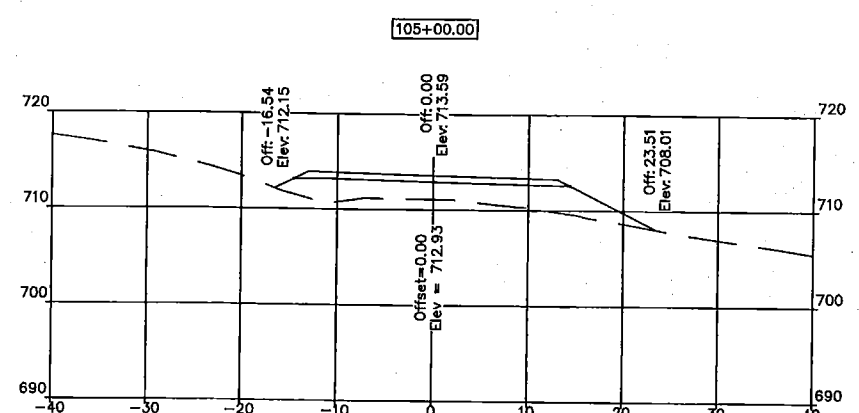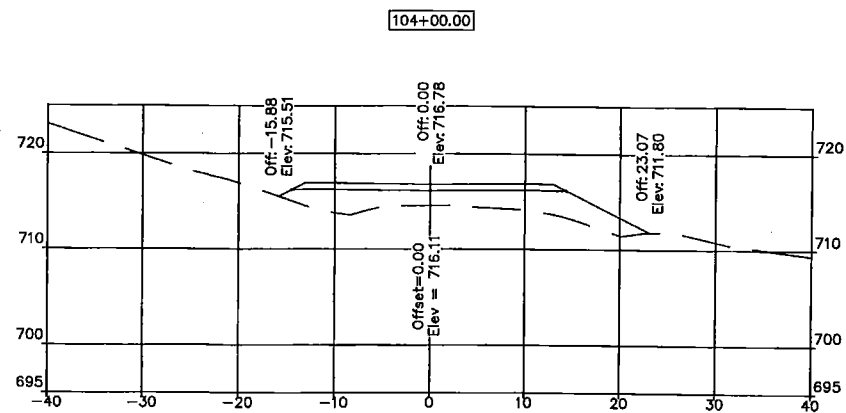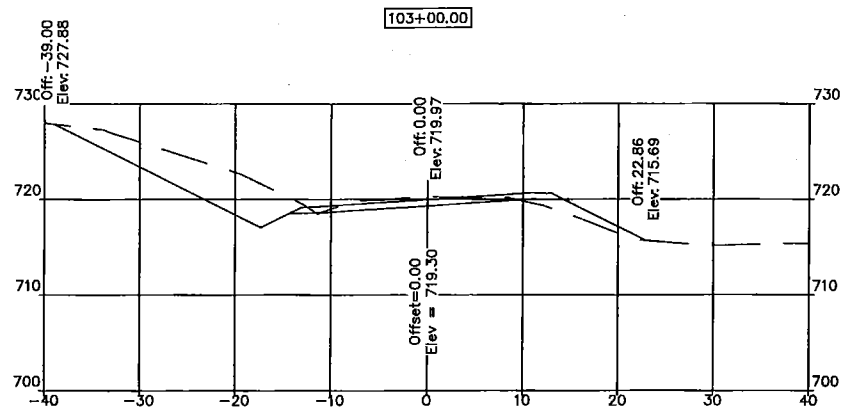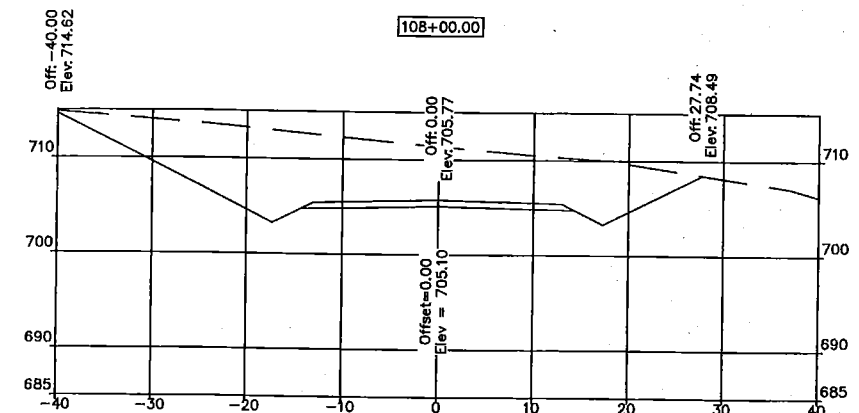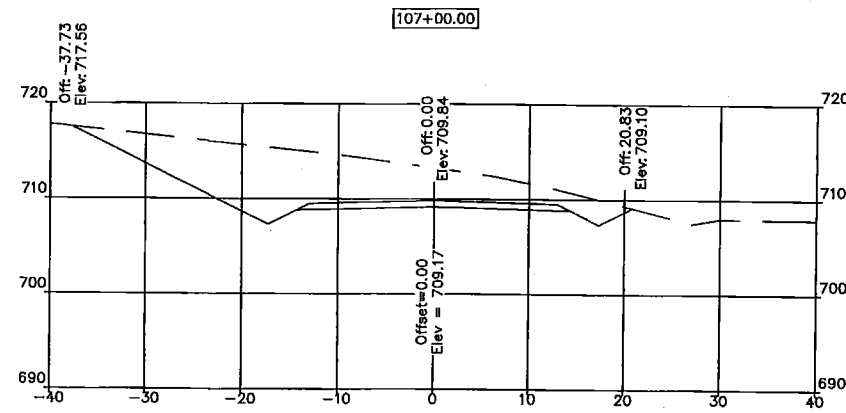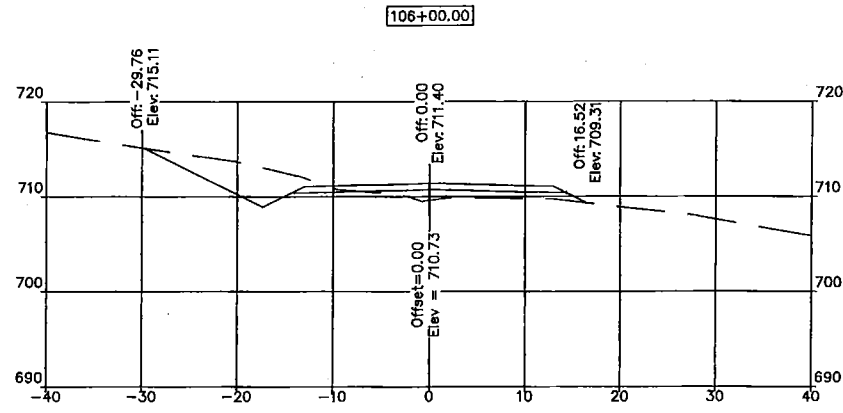













SCALES:
HOR 1" = 10'
VERT 1" = 10'

Date
MAY 2015
Revision















Title
SWIFT-BOISE BRULE
CROSS SECTIONS
STA 97+00 TO STA 108+00
Owner
COLE COUNTY

RICK MULDOON
ENGINEERING
6920 Stonebridge Park Dr. Jefferson City, Mo 673.584.9300

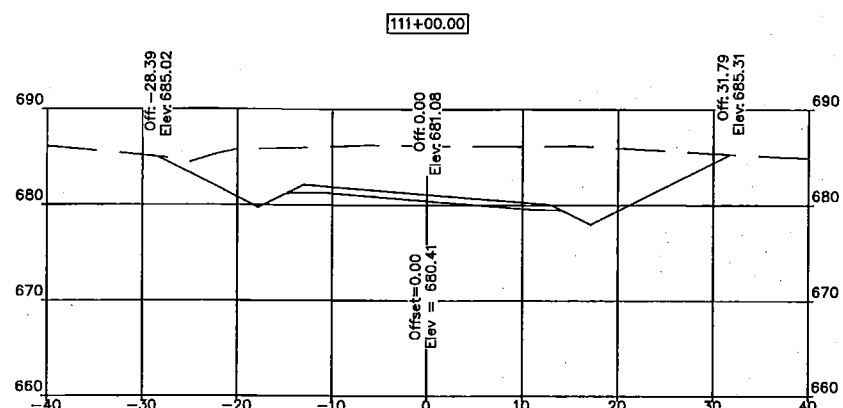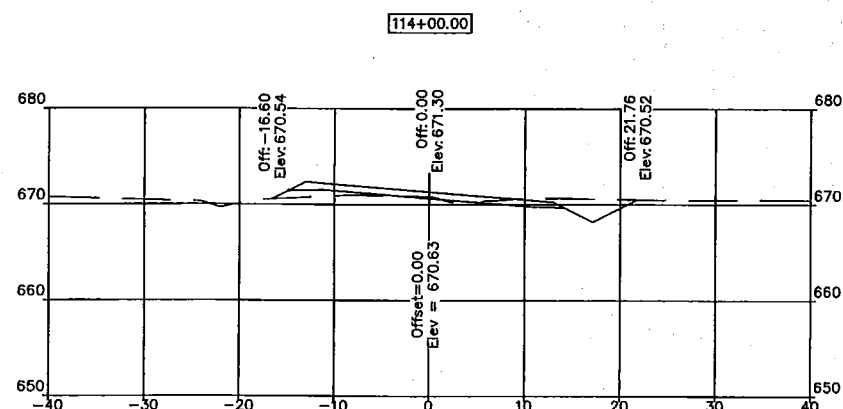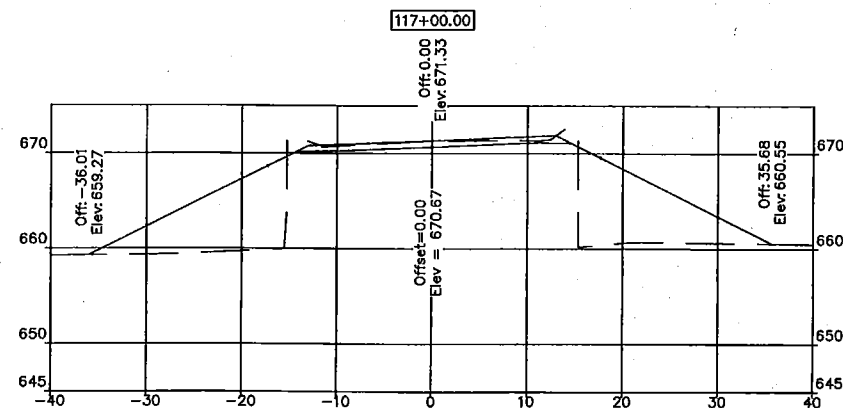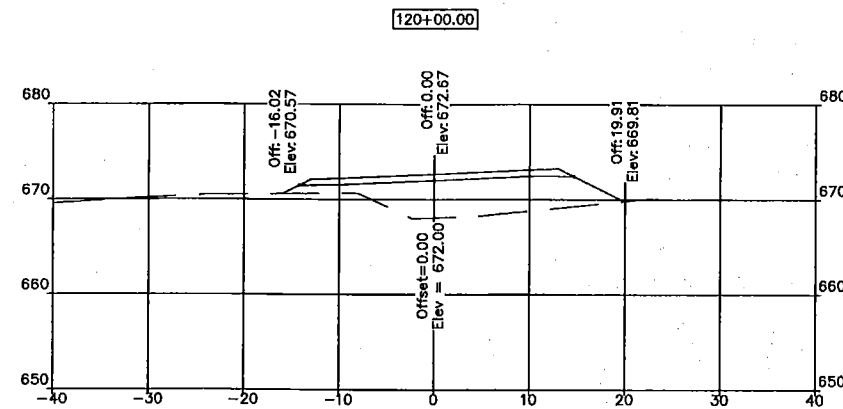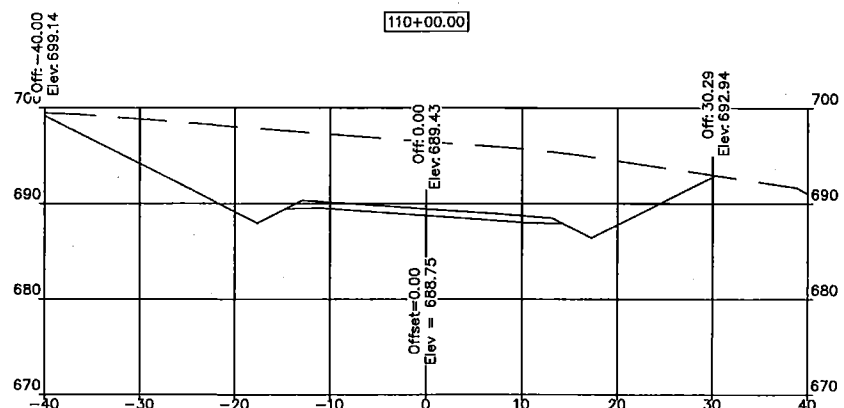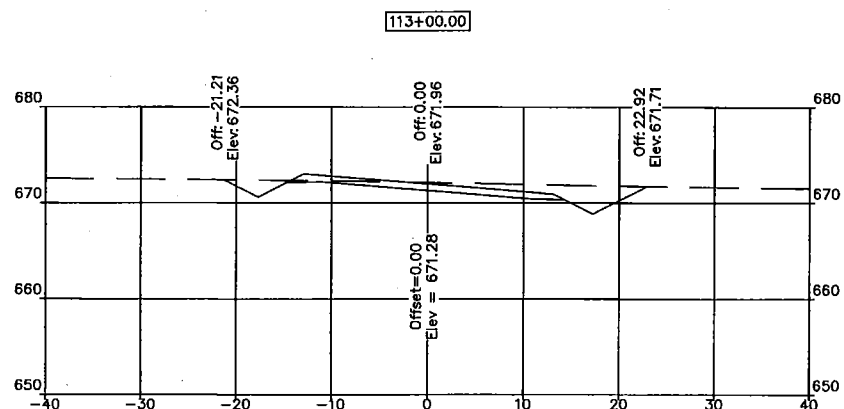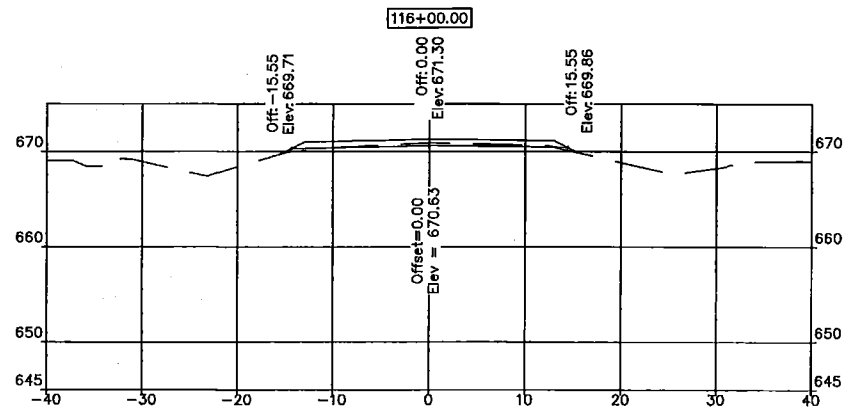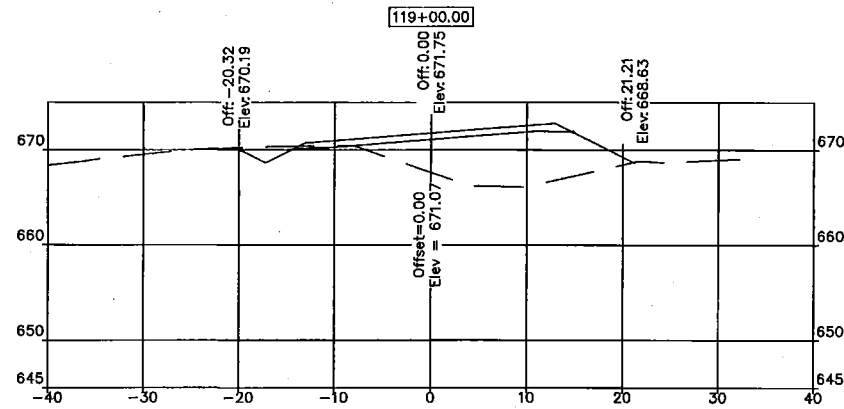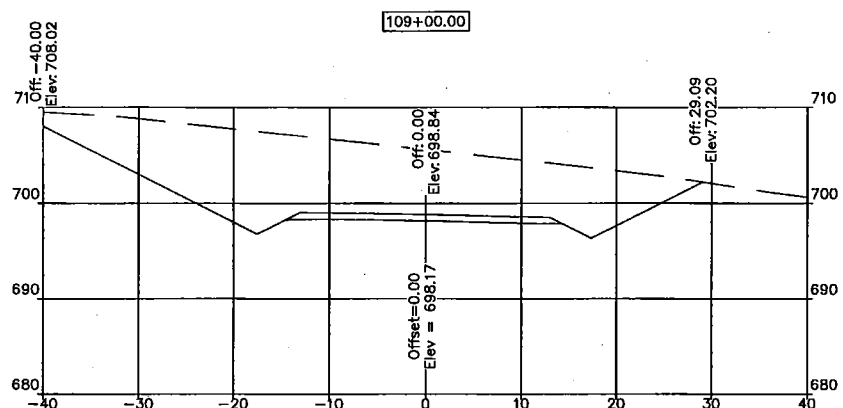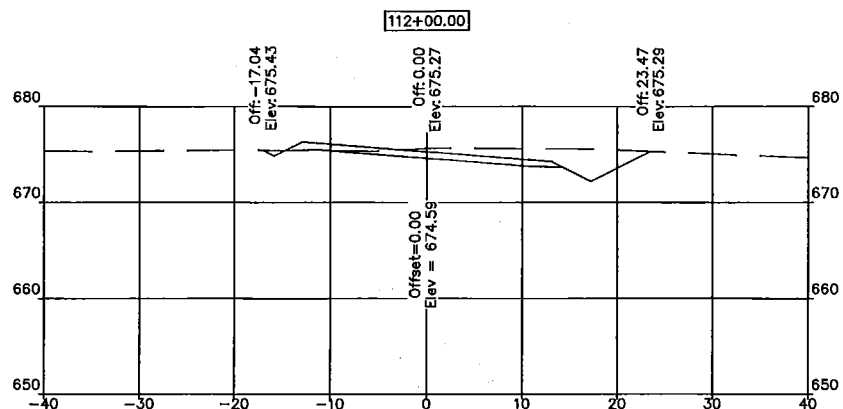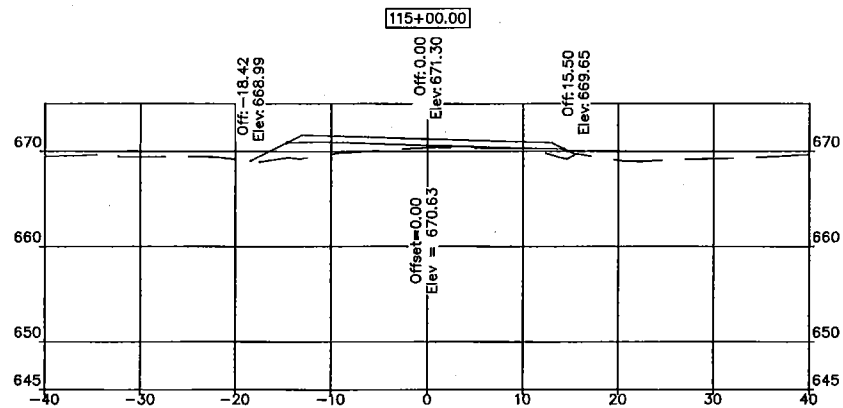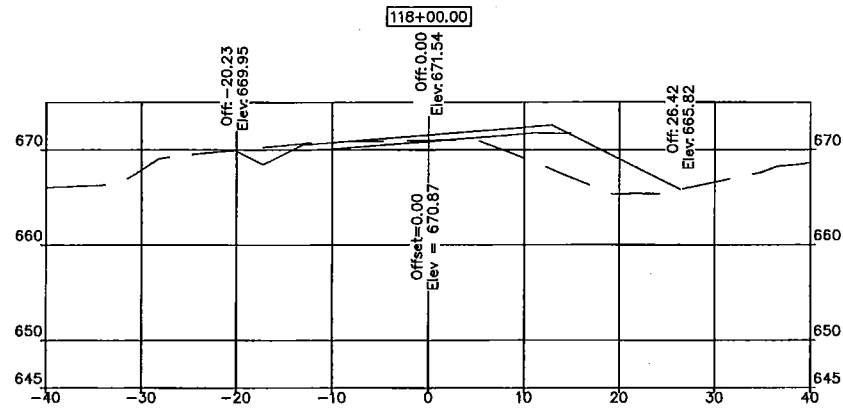

SCALES:
HOR 1" = 10'
VERT 1" = 10'

RICK MULDOON ENGINEERING 6920 Stonebridge Park Dr. Jefferson City, Mo 573.564.9300		Title SWIFT-BOISE BRULE CROSS SECTIONS STA 109+00 TO STA 120+00 Owner COLE COUNTY		Date MAY 2015	Page 10
				Revision	Revision

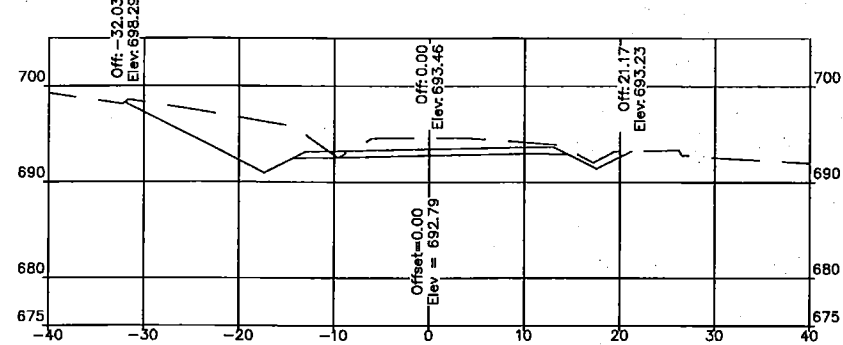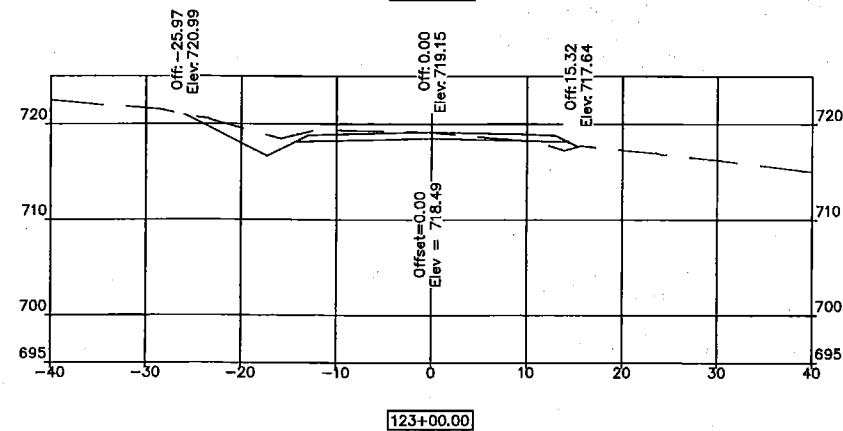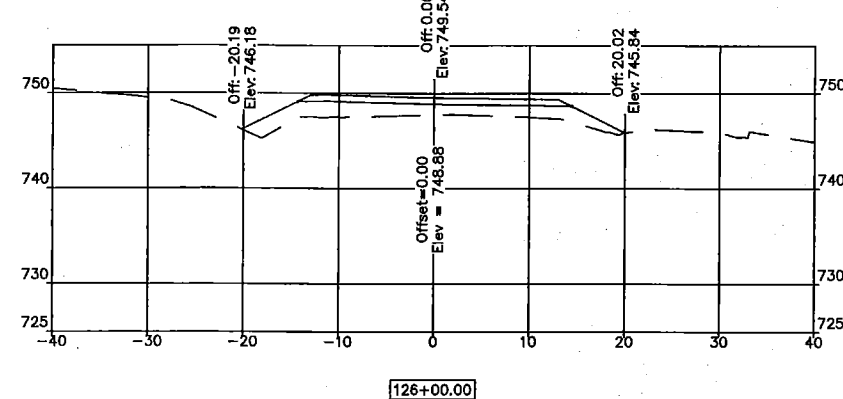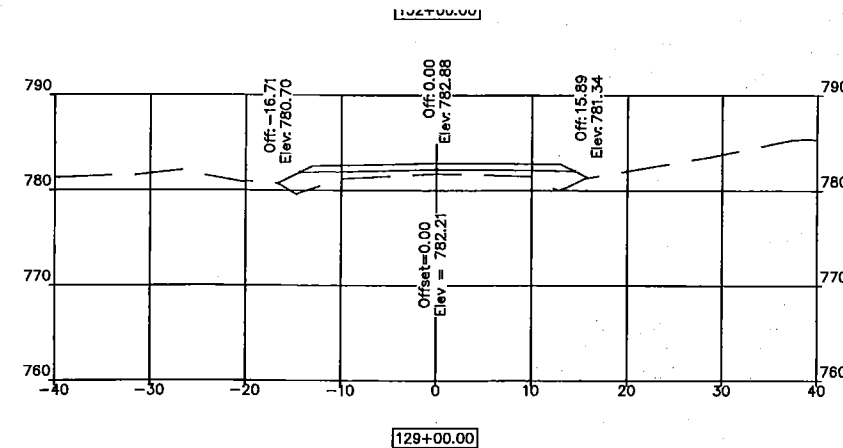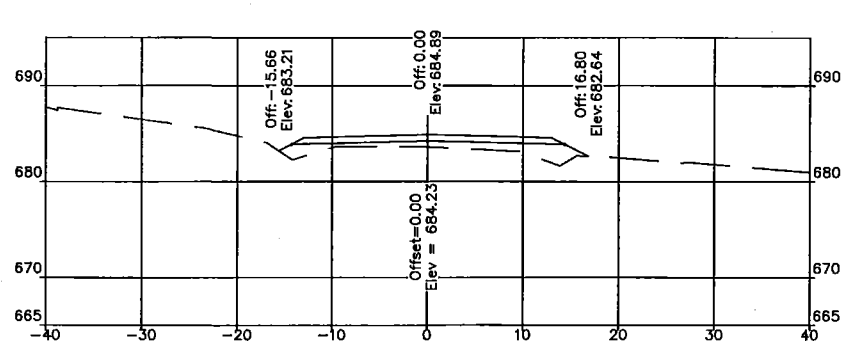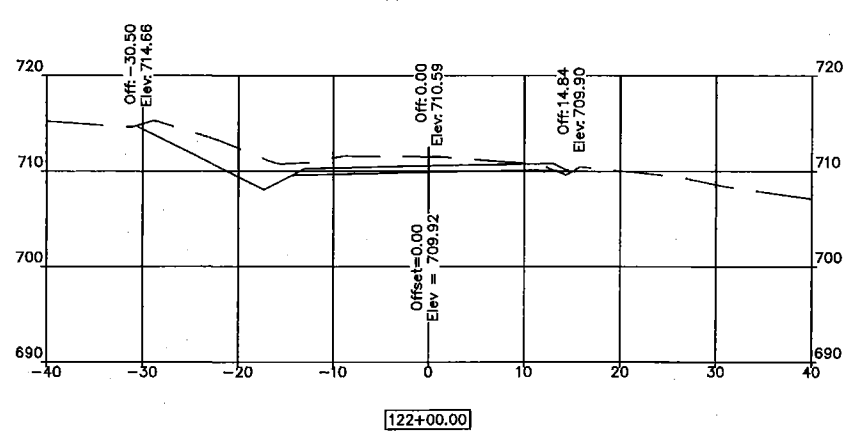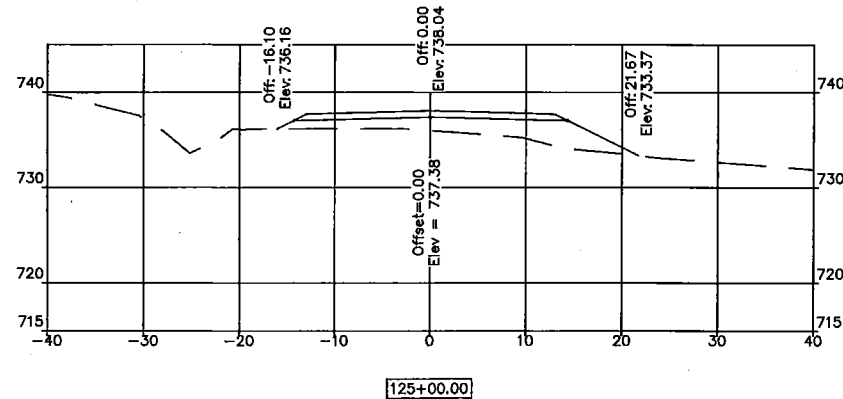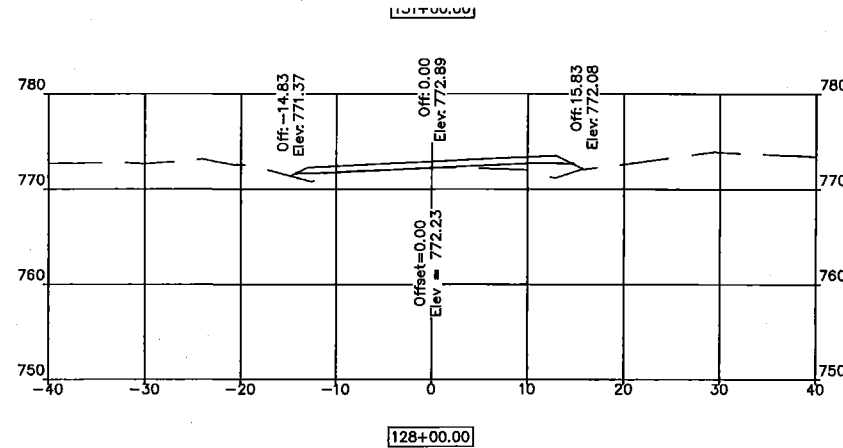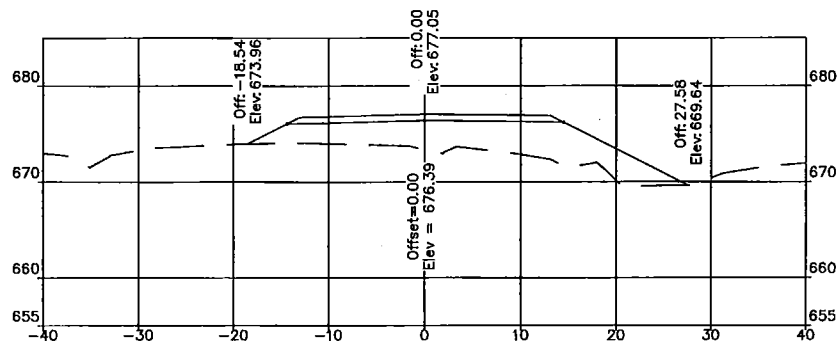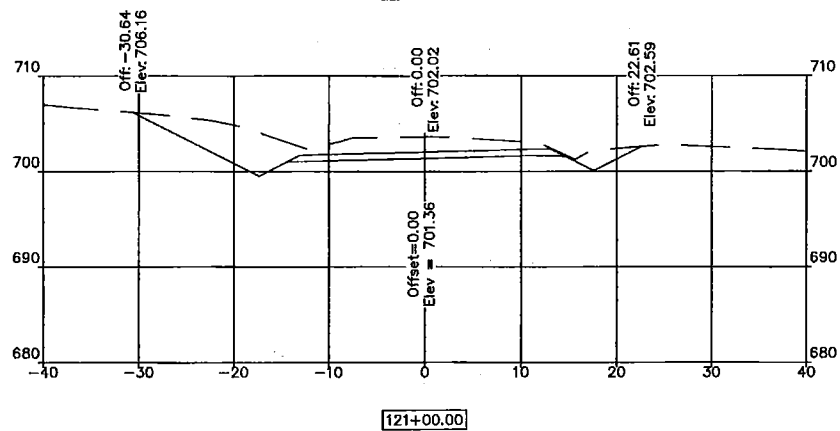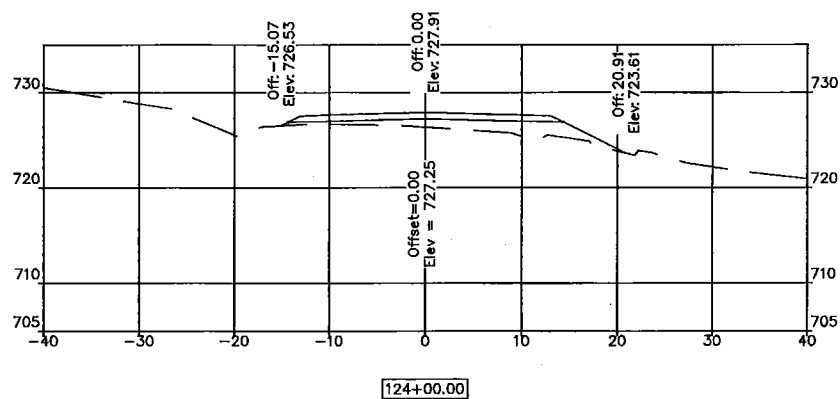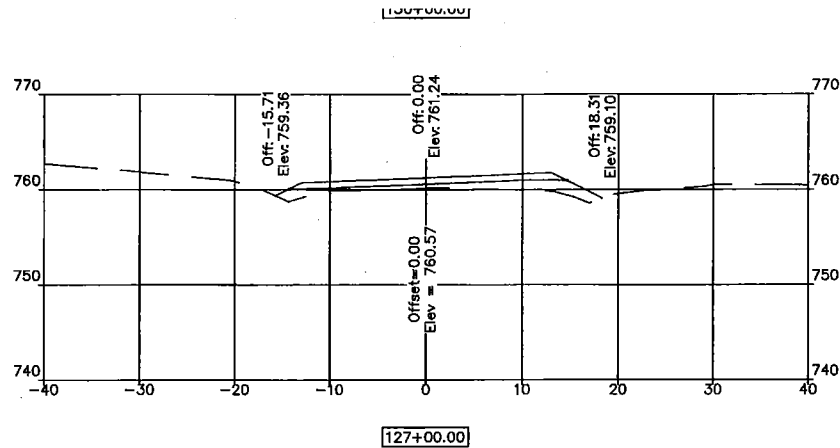

SCALES:
HOR 1" = 10'
VERT 1" = 10'

Date MAY 2015
Revision















SWIFT-BOISE BRULE
CROSS SECTIONS
STA 121+00 TO STA 132+00
COLE COUNTY

Title

Owner













RICK MULDOON
ENGINEERING

6920 Stonebridge Park Dr. Jefferson City, Mo 673.594.9300

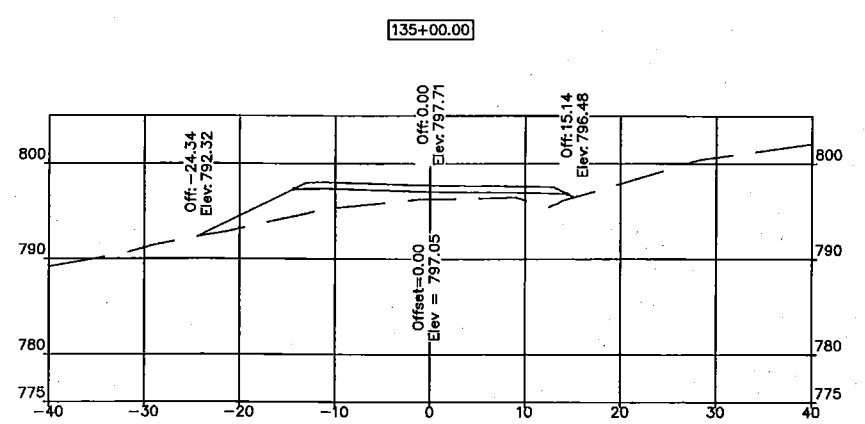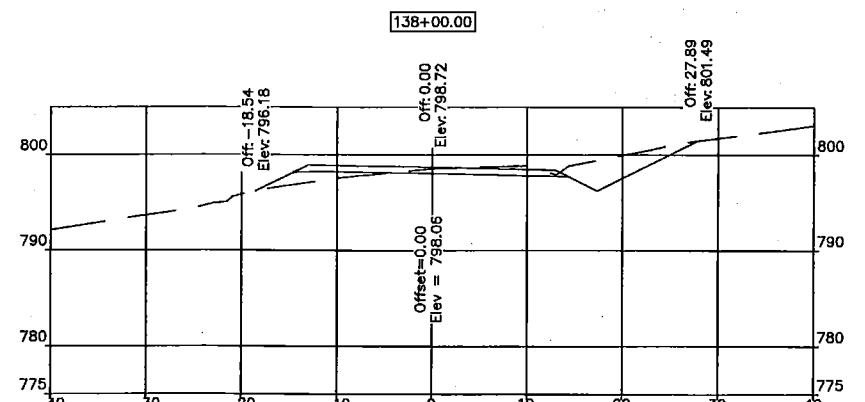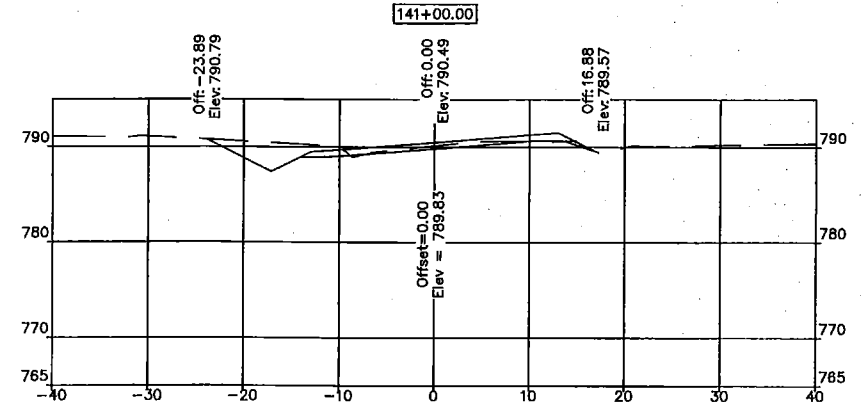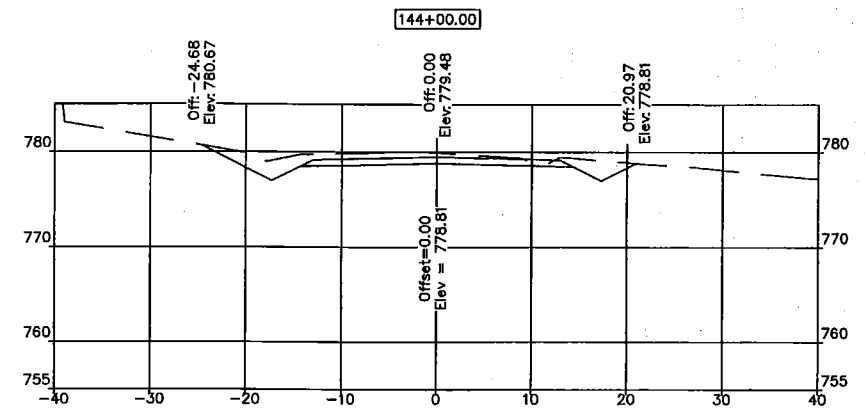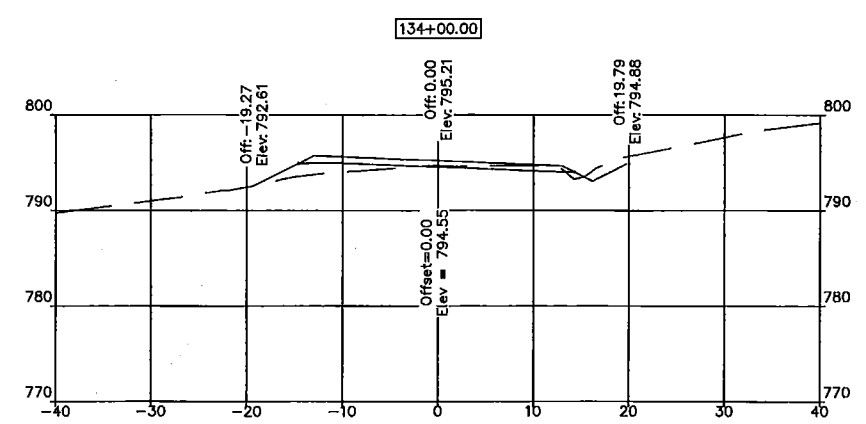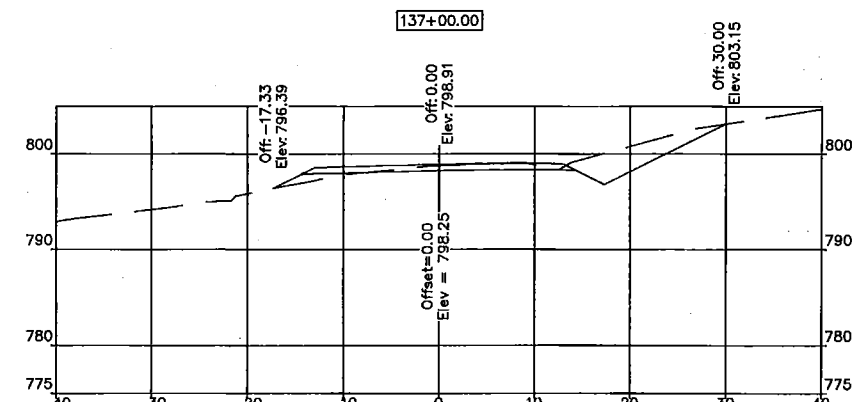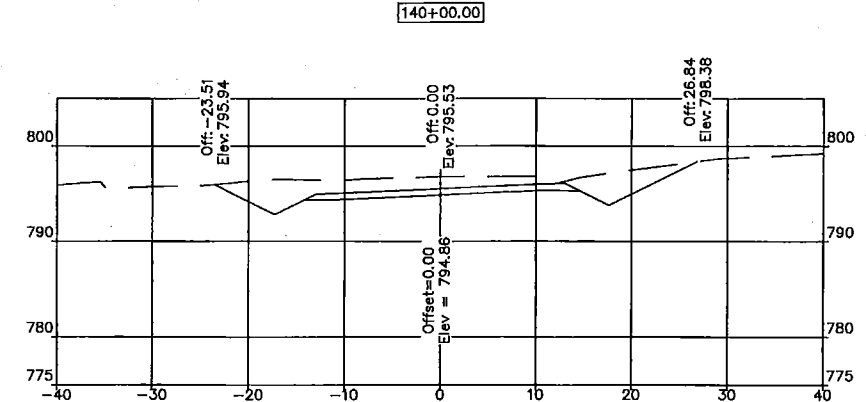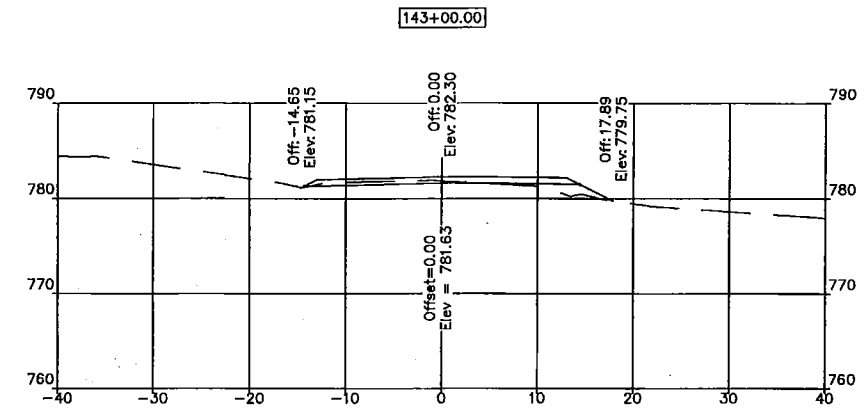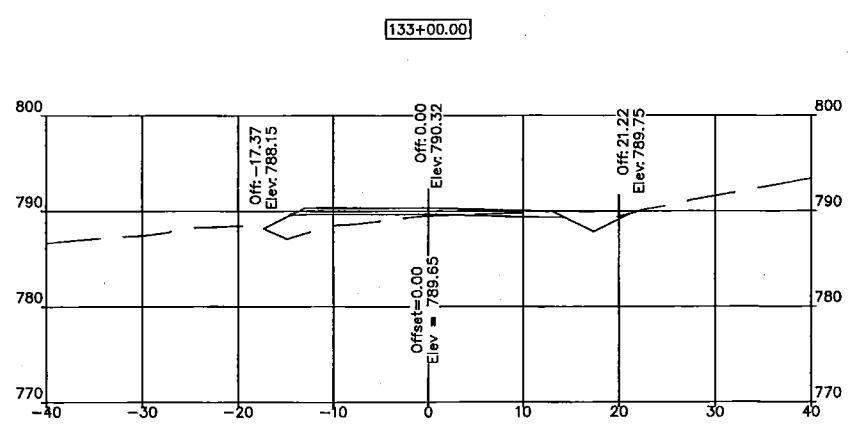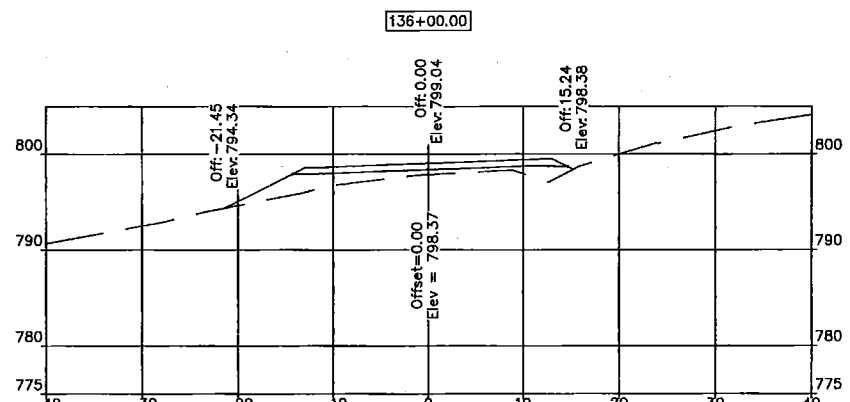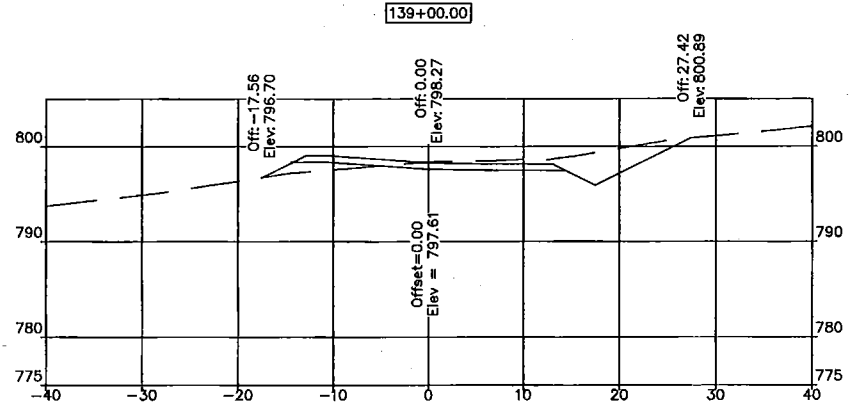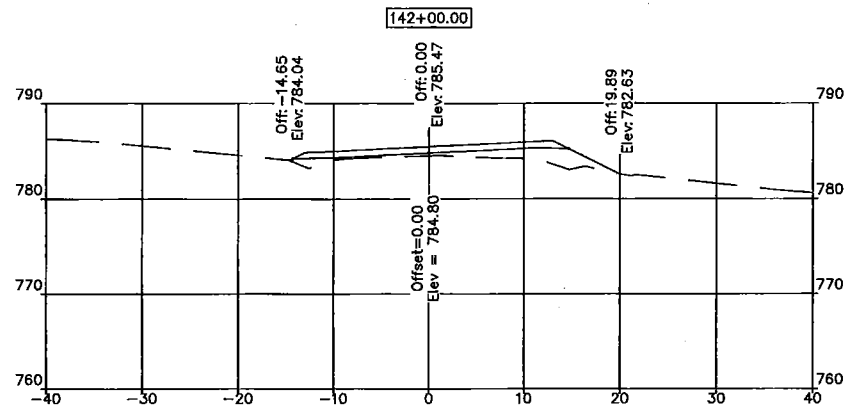


SCALES:
HOR 1" = 10'
VERT 1" = 10'

RICK MULDOON ENGINEERING 6920 Stonebridge Park Dr. Jefferson City, Mo 65251 573.584.9300	Title SWIFT-BOISE BRULE CROSS SECTIONS STA 133+00 TO STA 144+00 Owner COLE COUNTY		Date MAY 2015	Page 12
			Revision _____	_____
			_____	_____

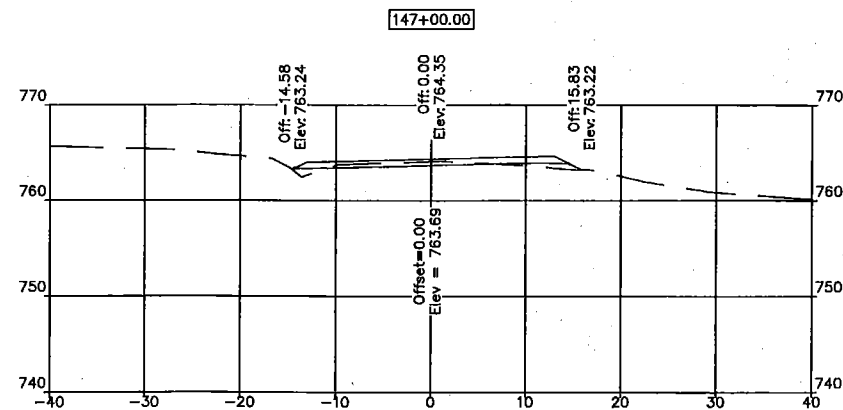
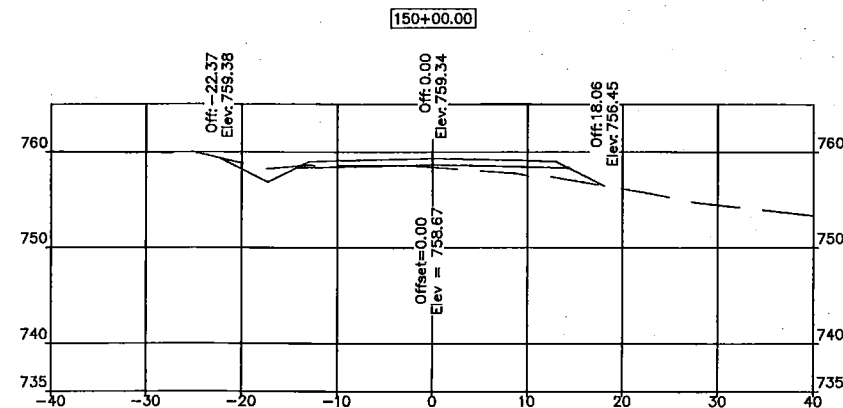
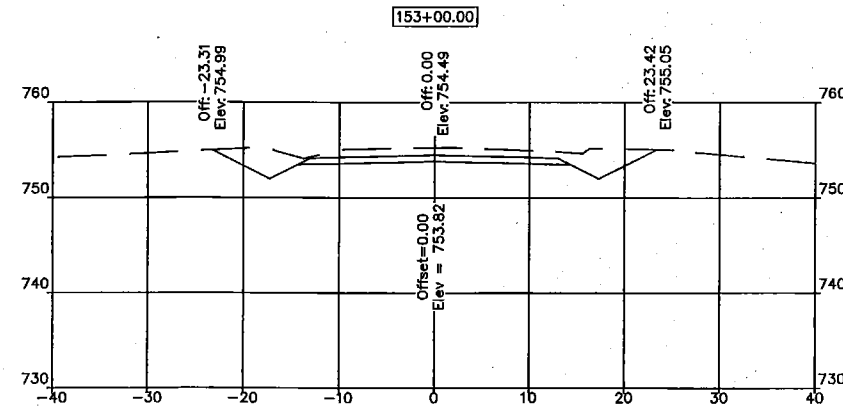
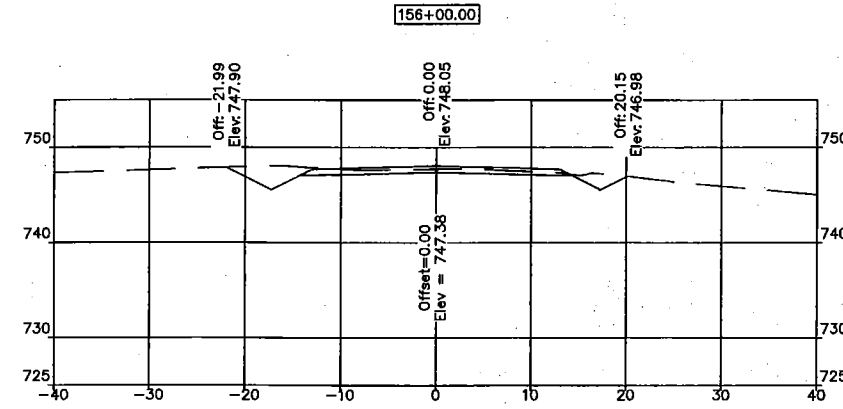
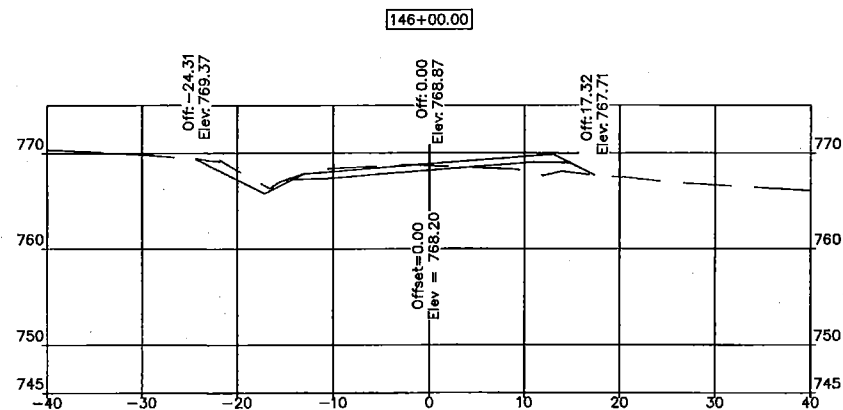
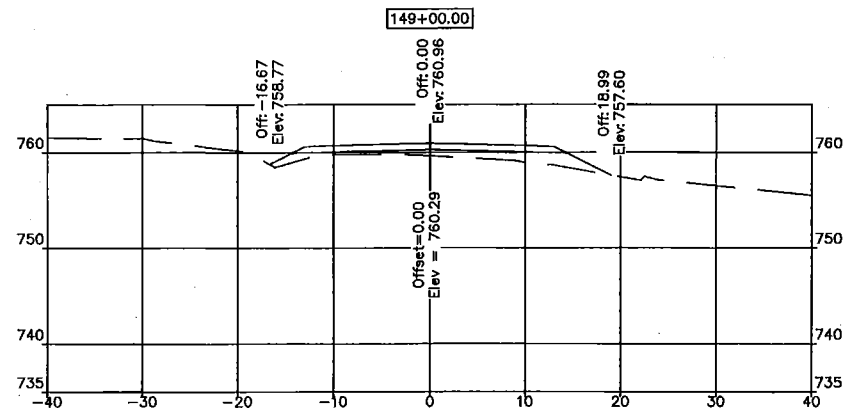
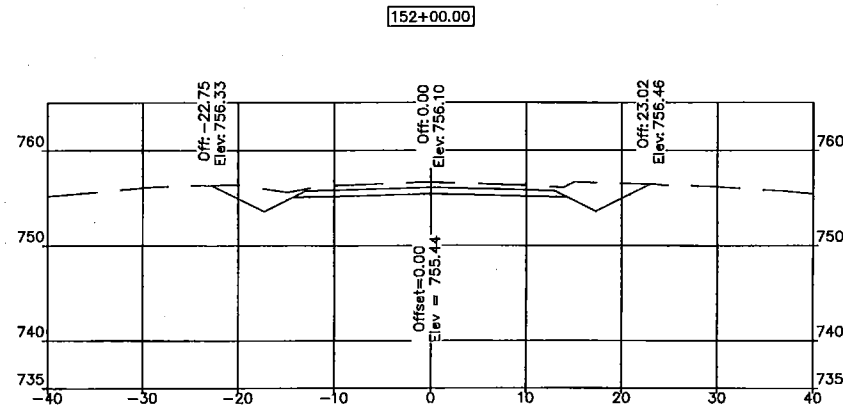
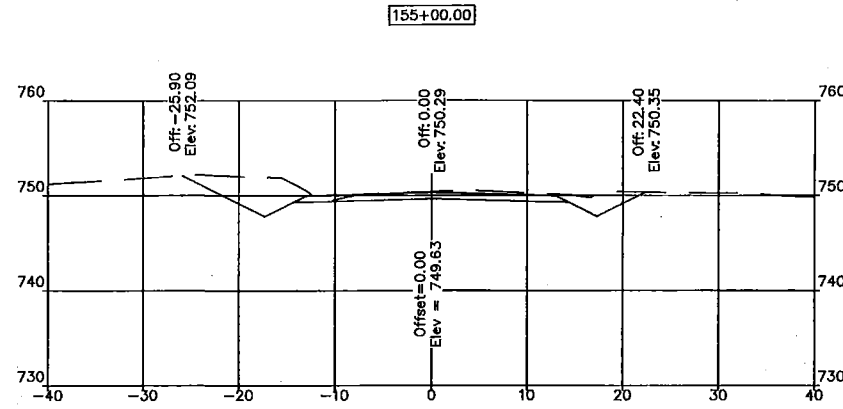
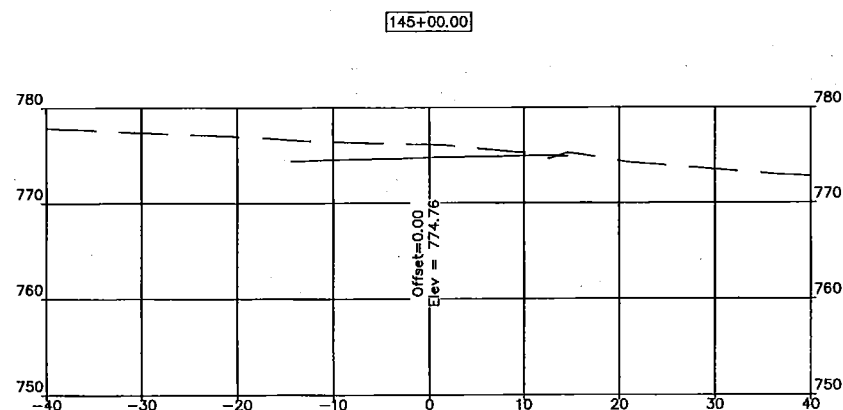
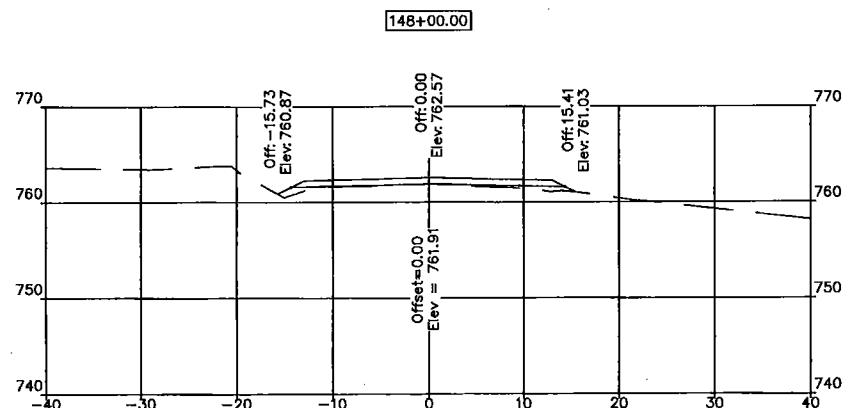
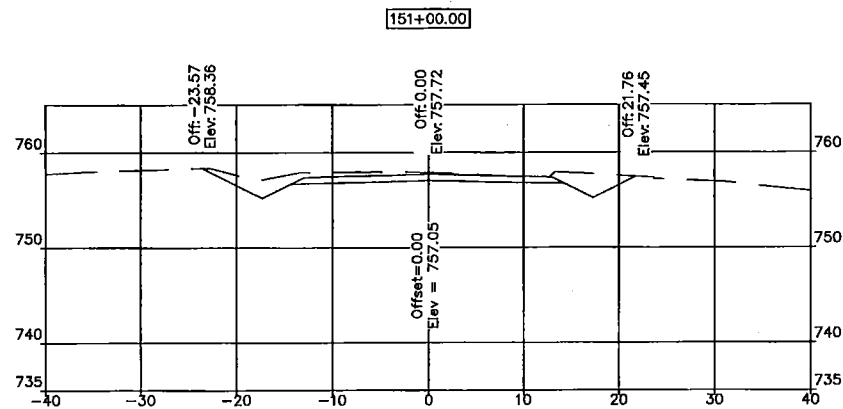
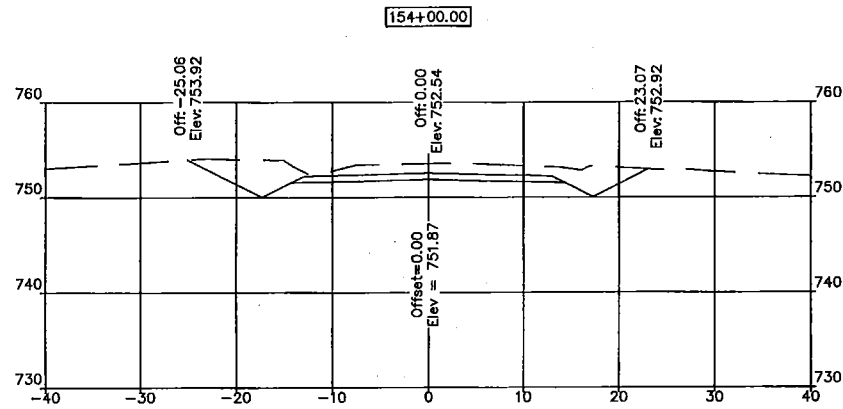


SCALES:
HOR 1" = 10'
VERT 1" = 10'

SWIFT-BOISE BRULE
CROSS SECTIONS
STA 145+00 TO STA 156+00
COLE COUNTY












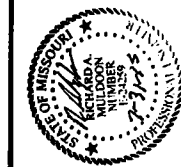


Date
MAY 2015
Revision

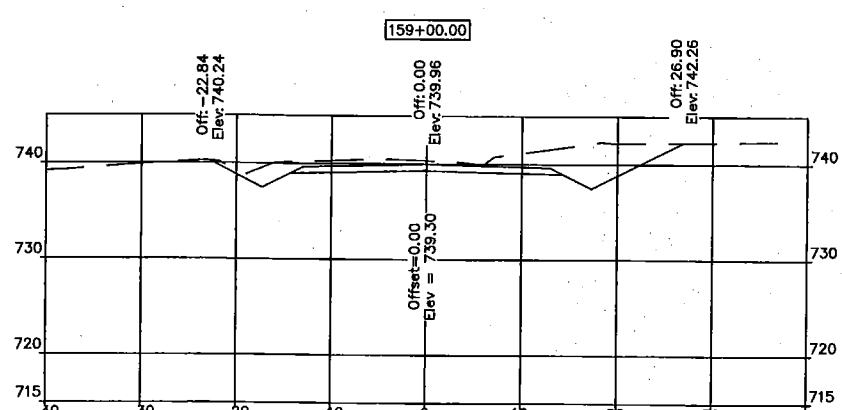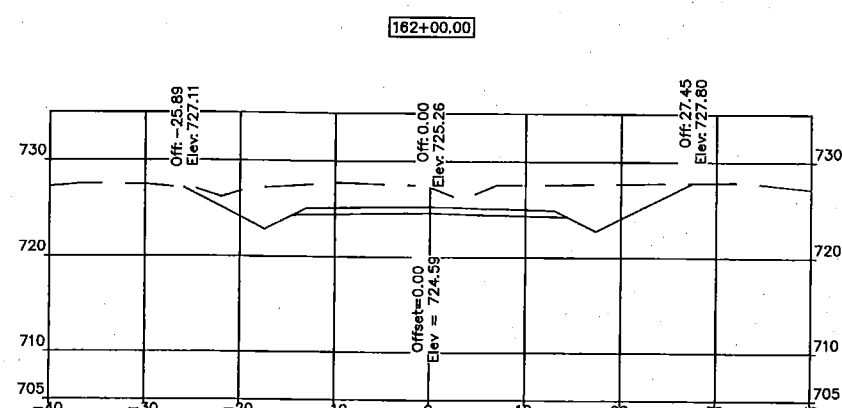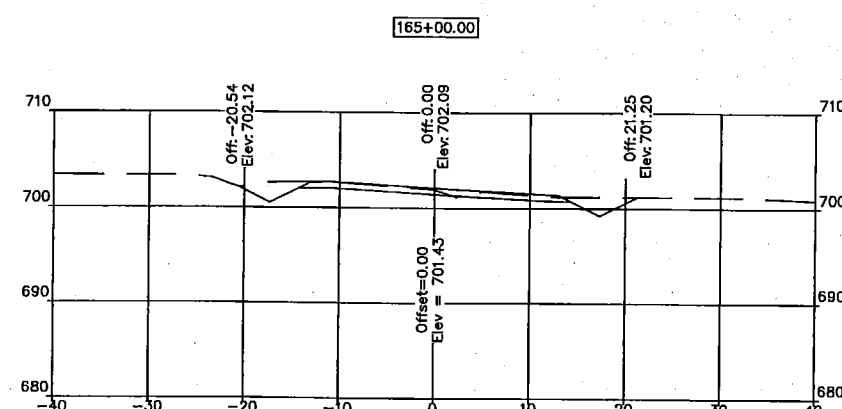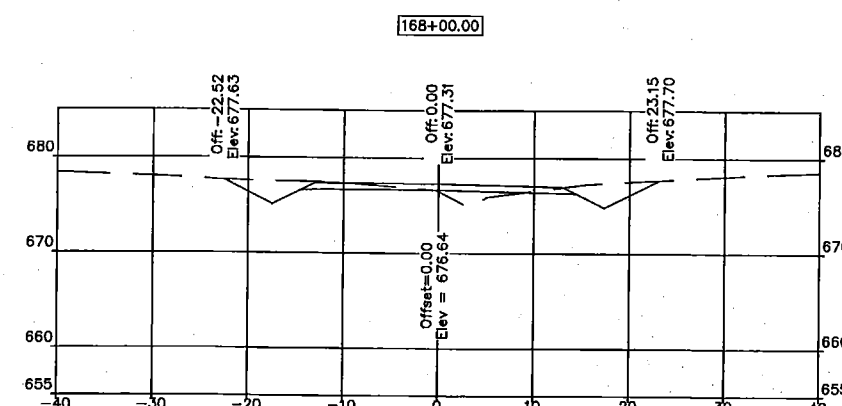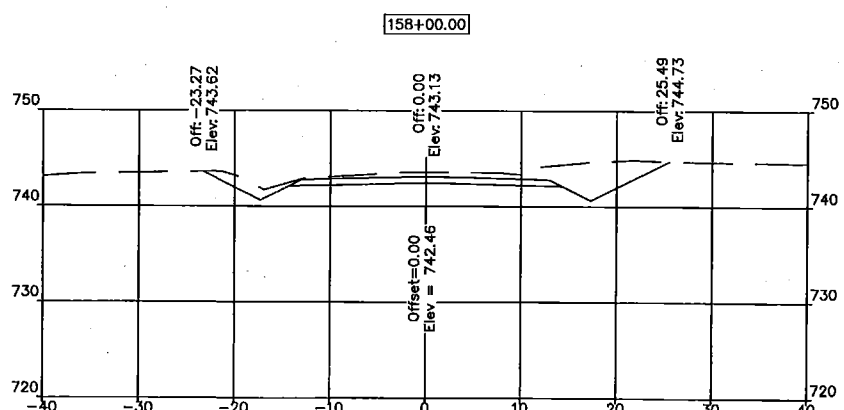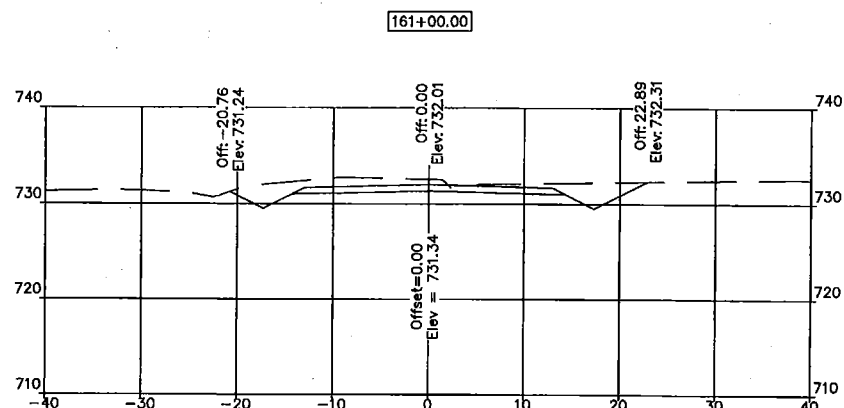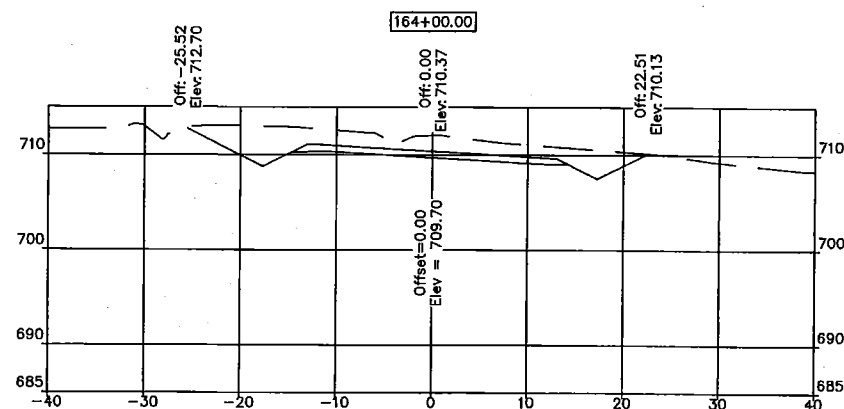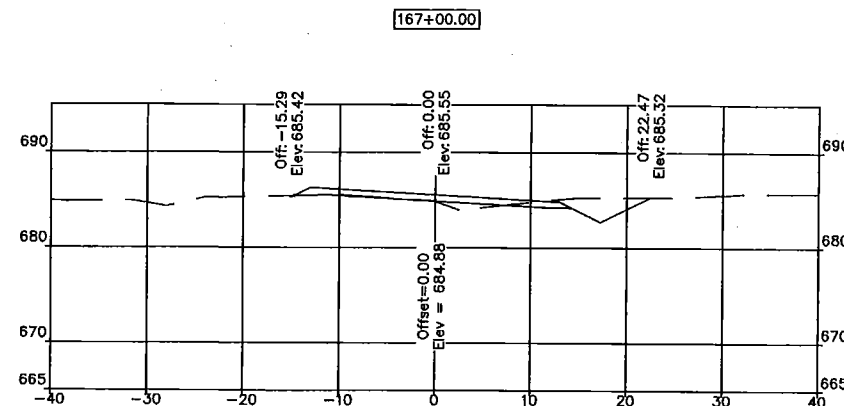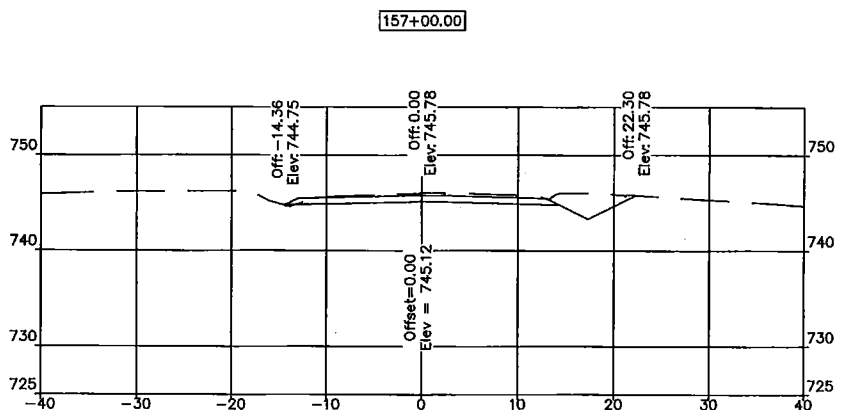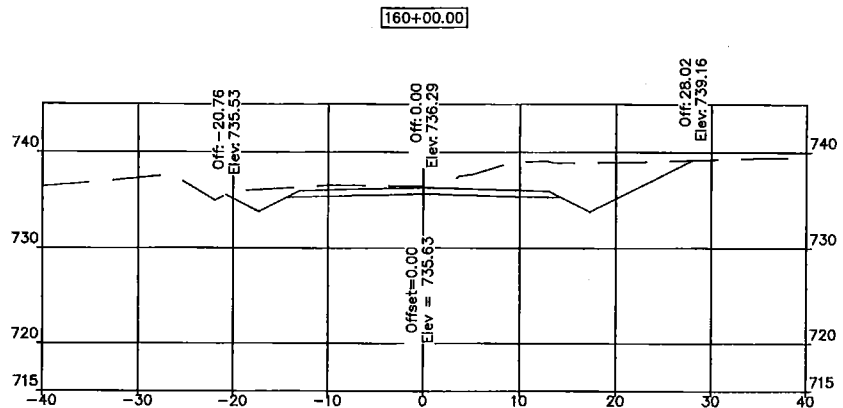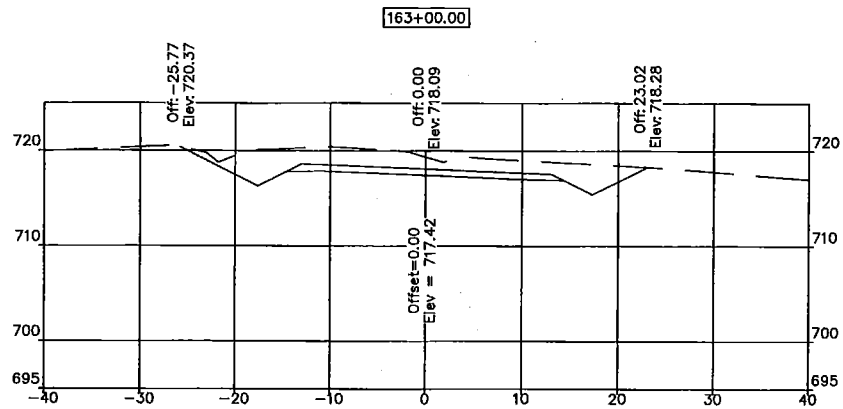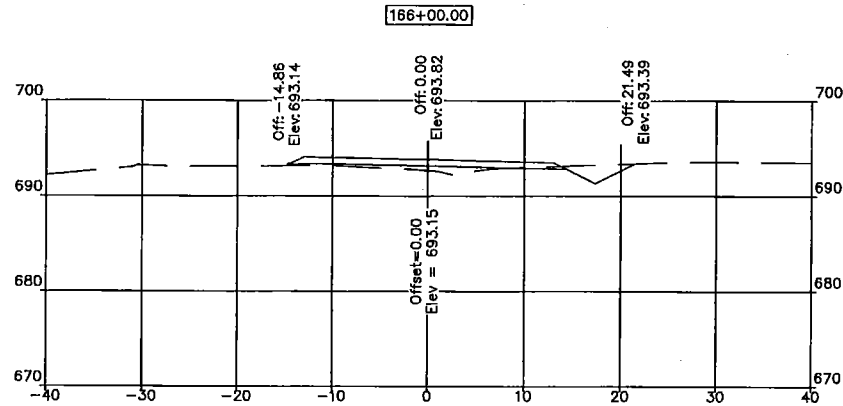

SCALES:
HOR 1" = 10'
VERT 1" = 10'

RICK MULDOON ENGINEERING 6820 Stonebridge Park Dr. Jefferson City, Mo 65354-9300	Title SWIFT-BOISE BRULE CROSS SECTIONS STA 157+00 TO STA 168+00		Date MAY 2015	Page 14
	Owner COLE COUNTY			

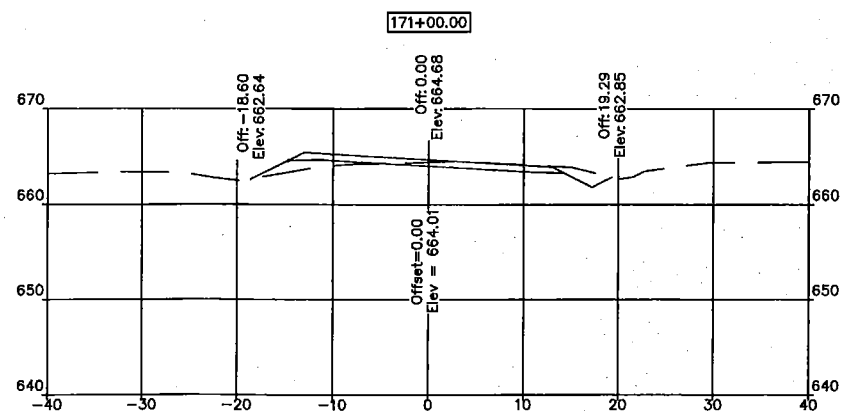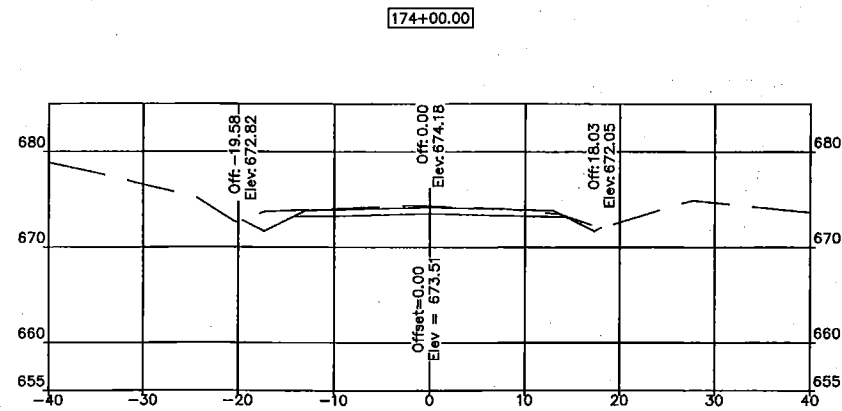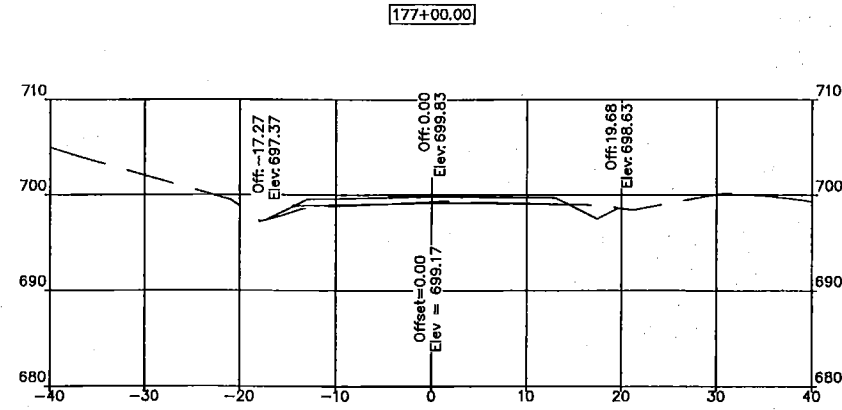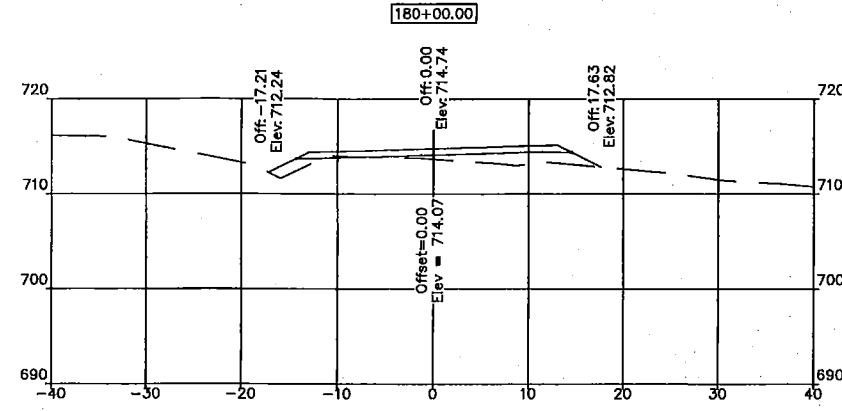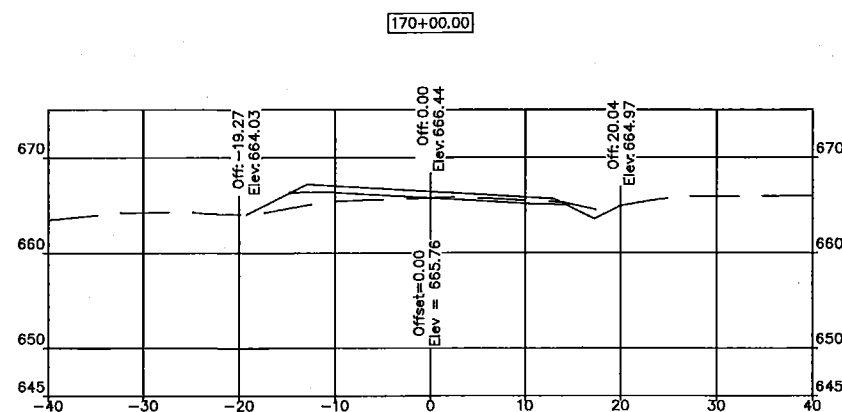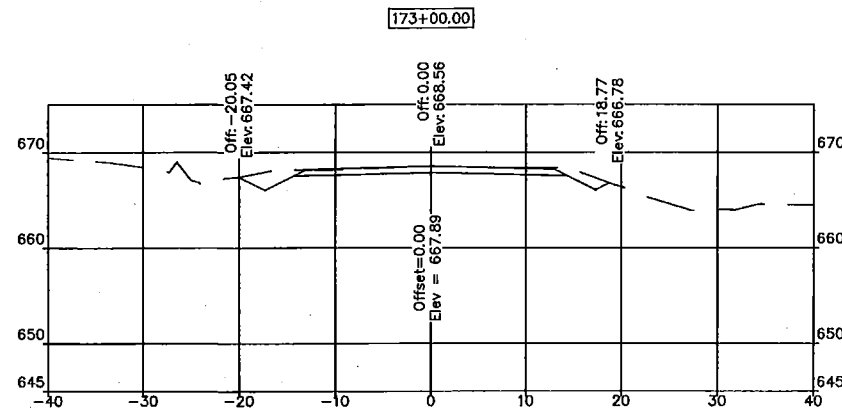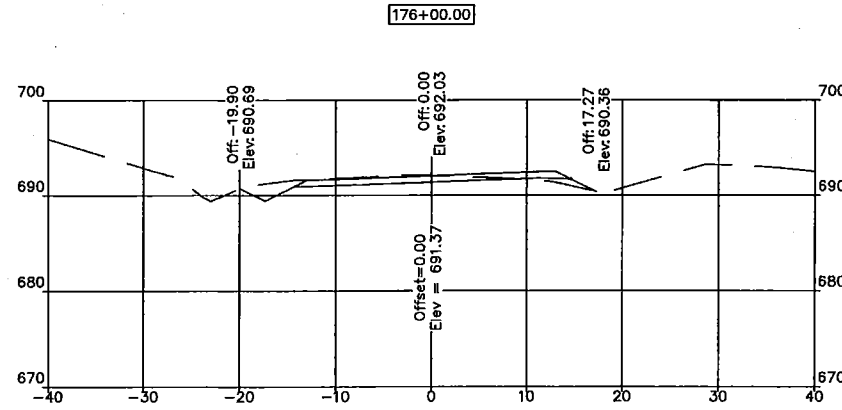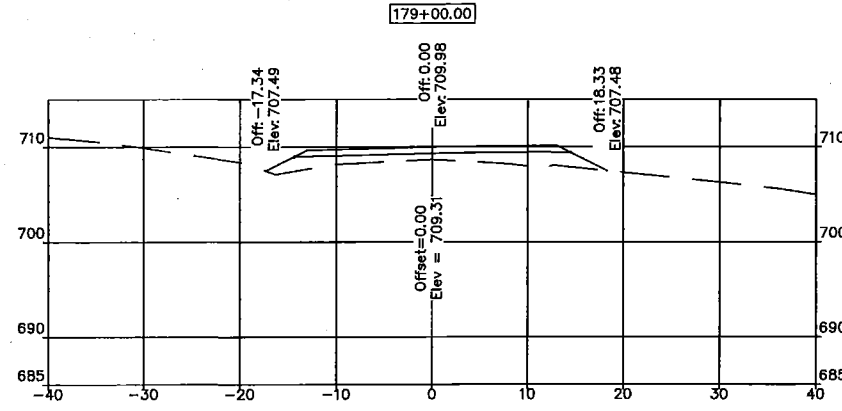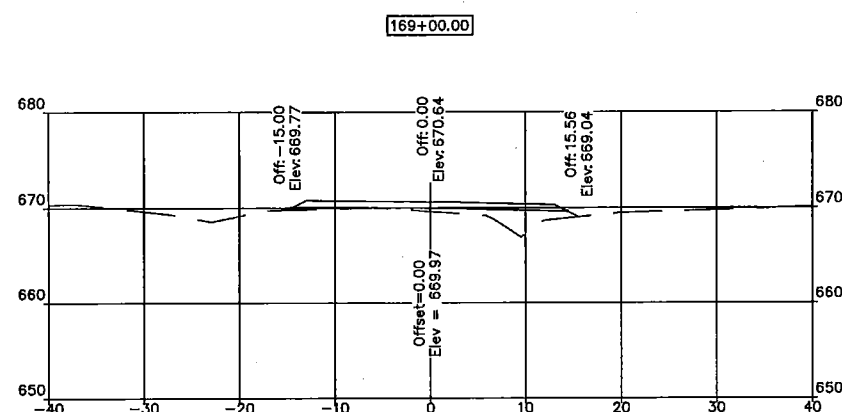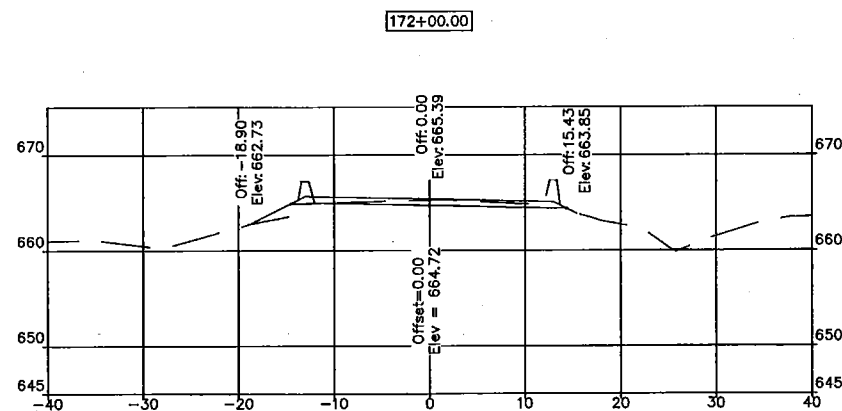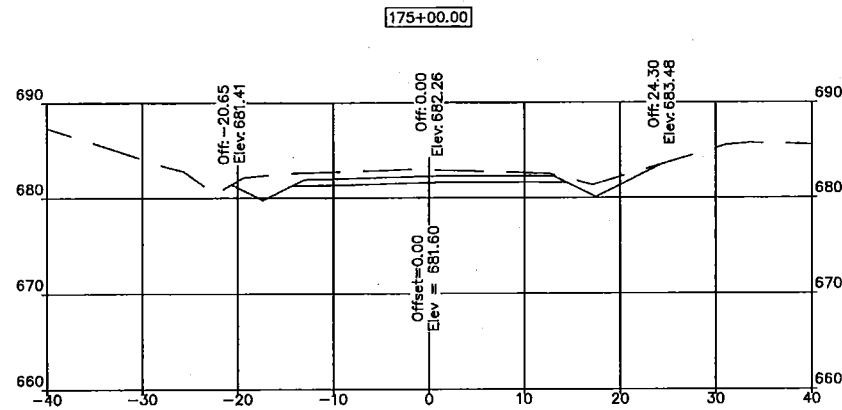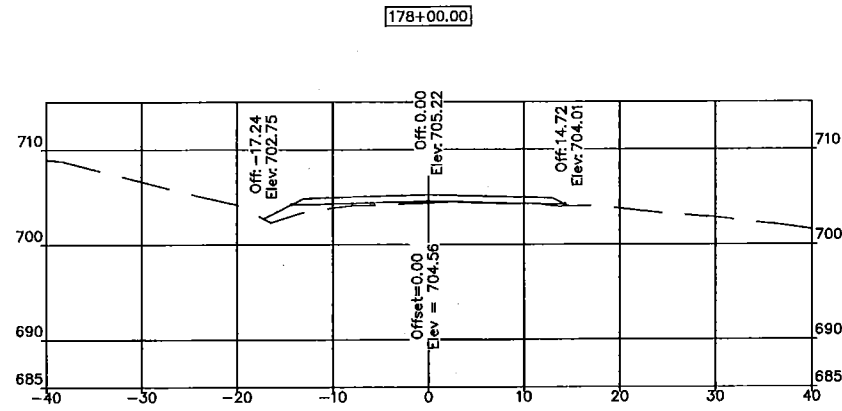

SCALES:
HOR 1" = 10'
VERT 1" = 10'

Date MAY 2015
Revision



SWIFT-BOISE BRULE
CROSS SECTIONS
STA 169+00 TO STA 180+00


COLE COUNTY

Title


Owner

RICK MULDOON
ENGINEERING


6920 Stonebridge Park Dr. Jefferson City, Mo 673.584.9300

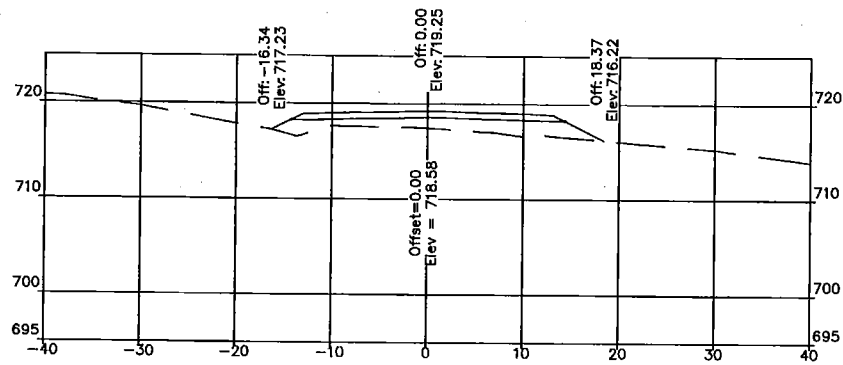


181+00.00

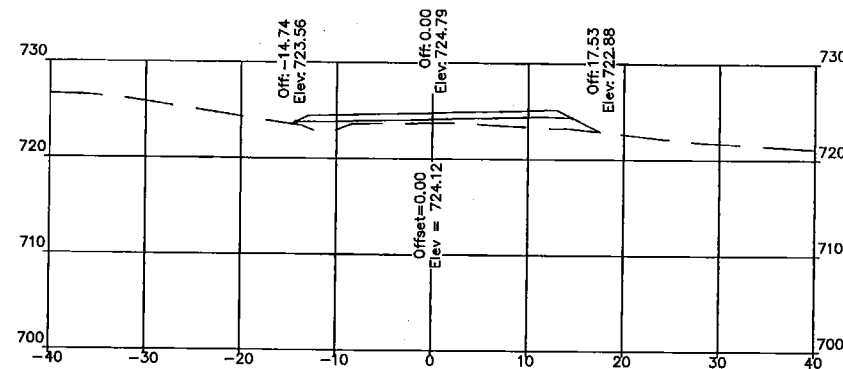


184+00.00

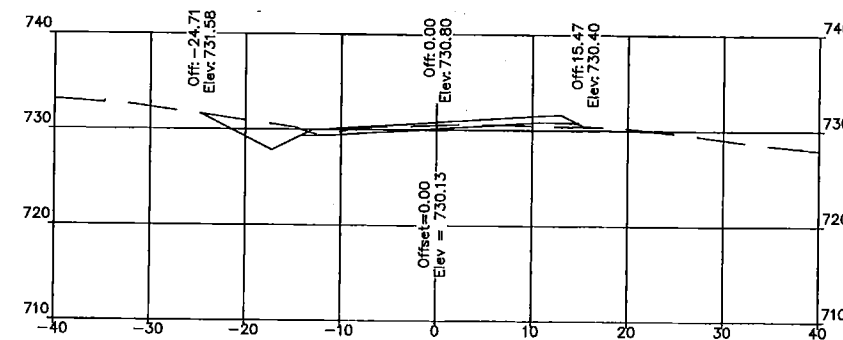


187+00.00

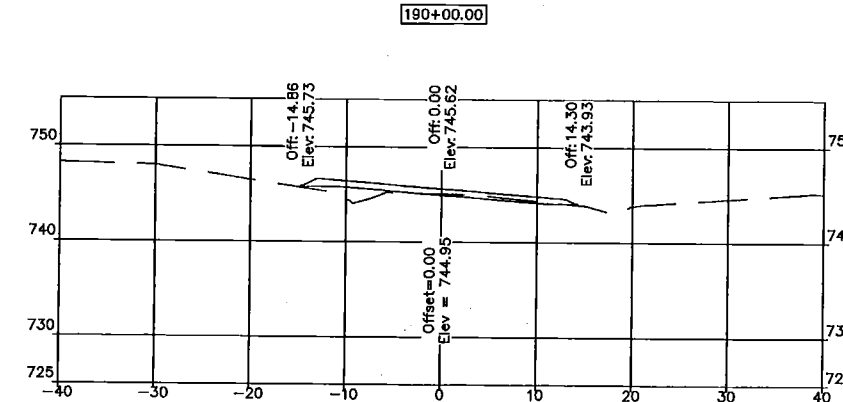


190+00.00

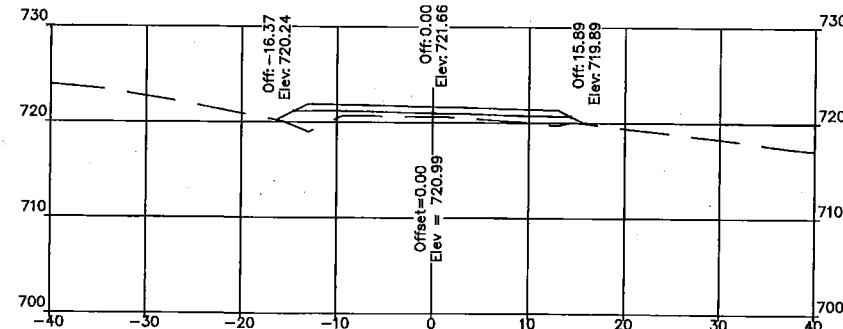


182+00.00

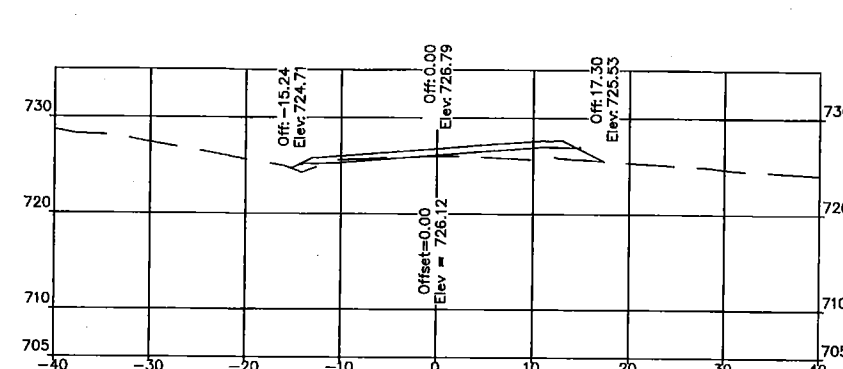


185+00.00

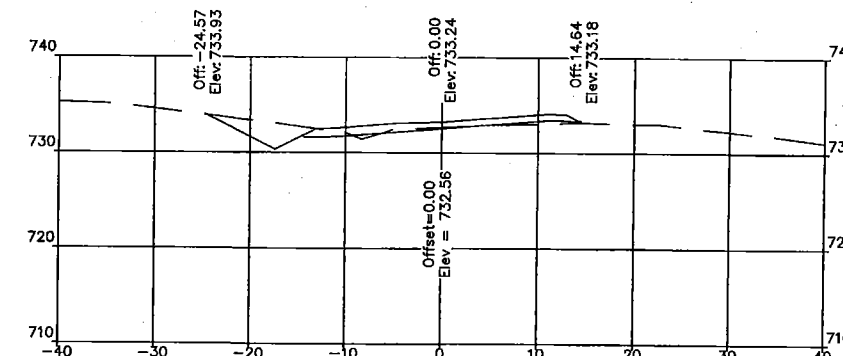


188+00.00

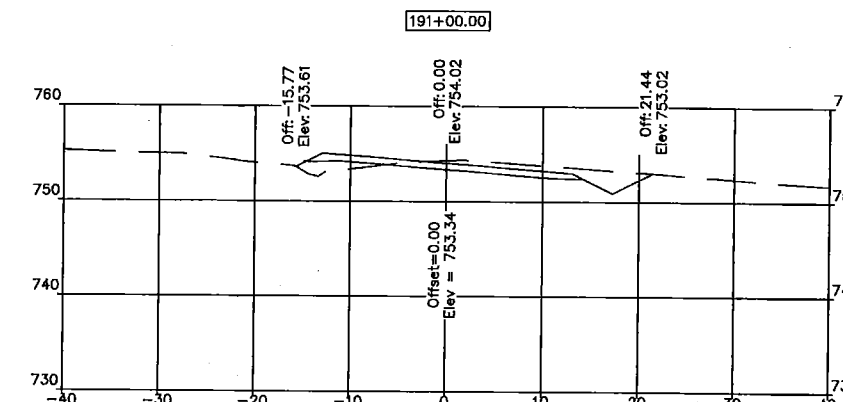


191+00.00

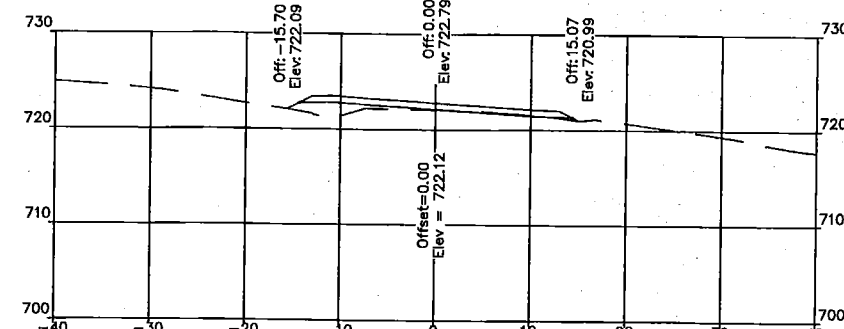


183+00.00

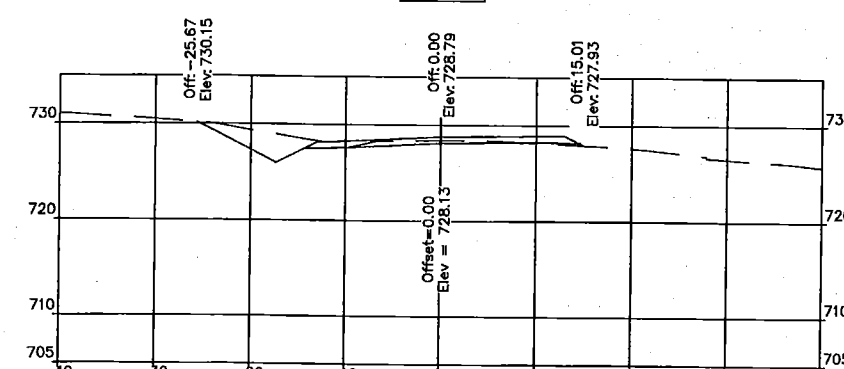

186+00.00

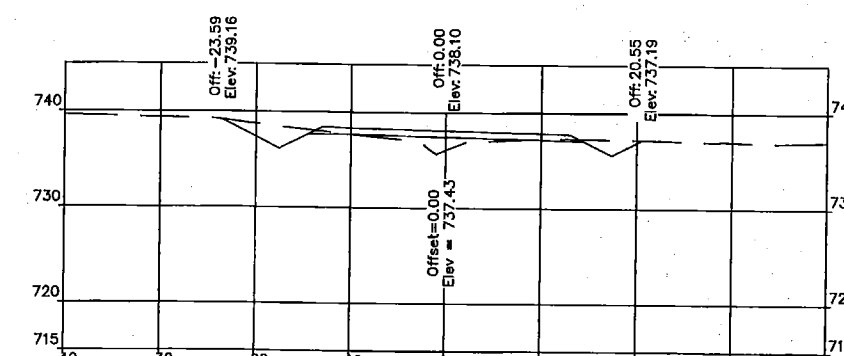

189+00.00

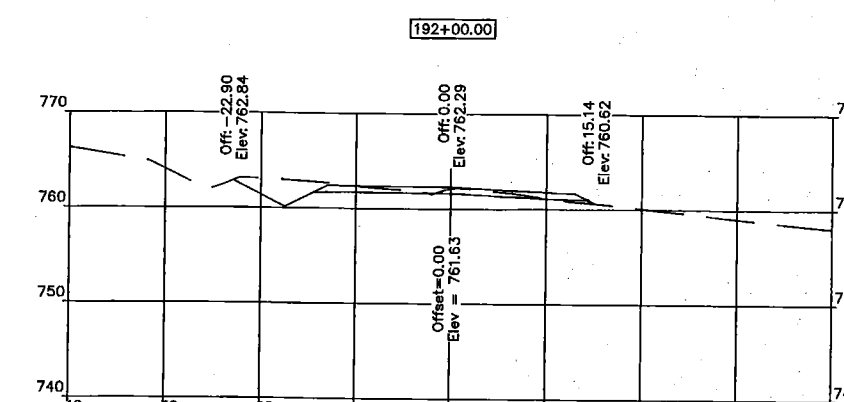

192+00.00

SCALES:
HOR 1" = 10'
VERT 1" = 10'

**RICK MULDOON
ENGINEERING**

6820 Stonebridge Park Dr. Jefferson City, Mo 67354-9300

SWIFT-BOISE BRULE
CROSS SECTIONS
STA 181+00 TO STA 192+00












COLE COUNTY



Date MAY 2015
Revision

Page

16

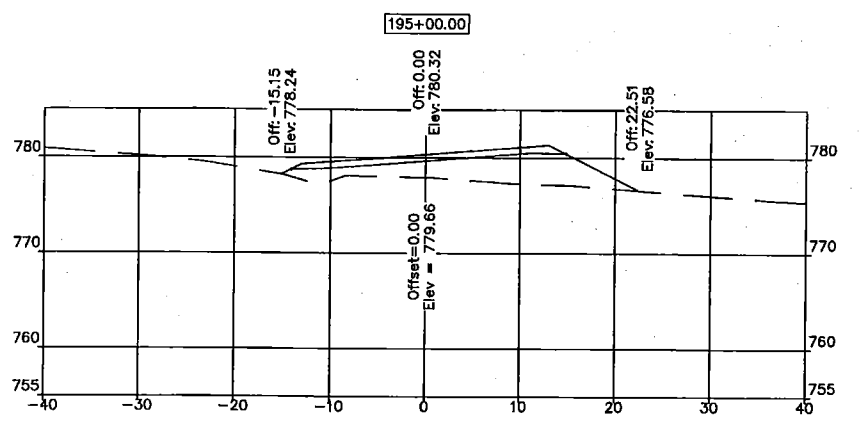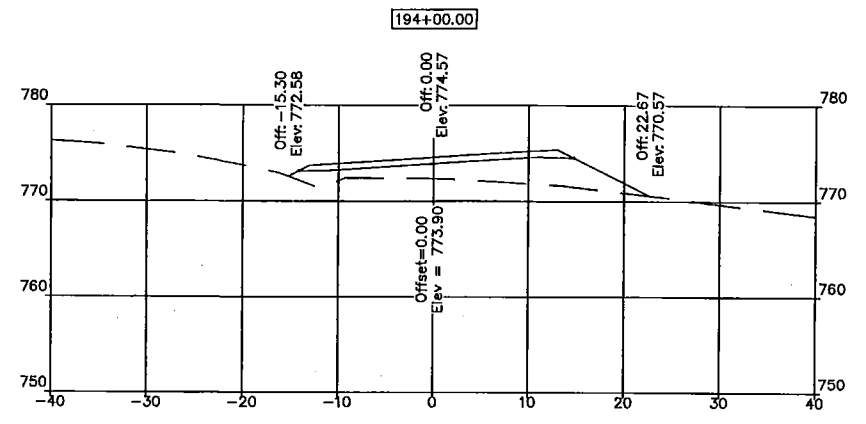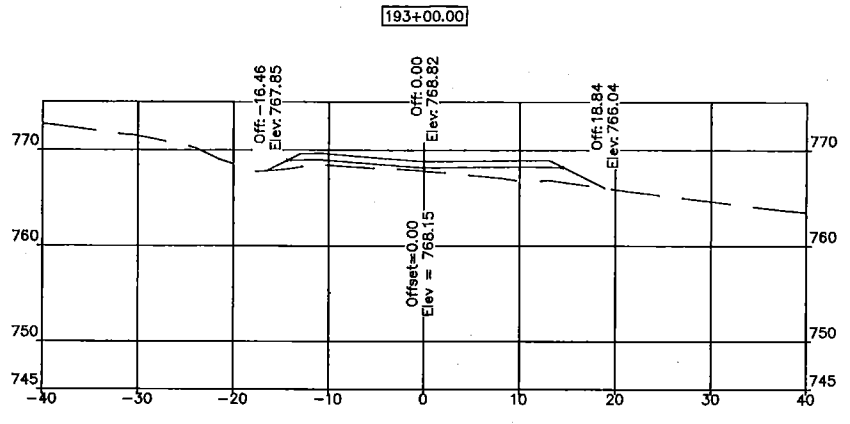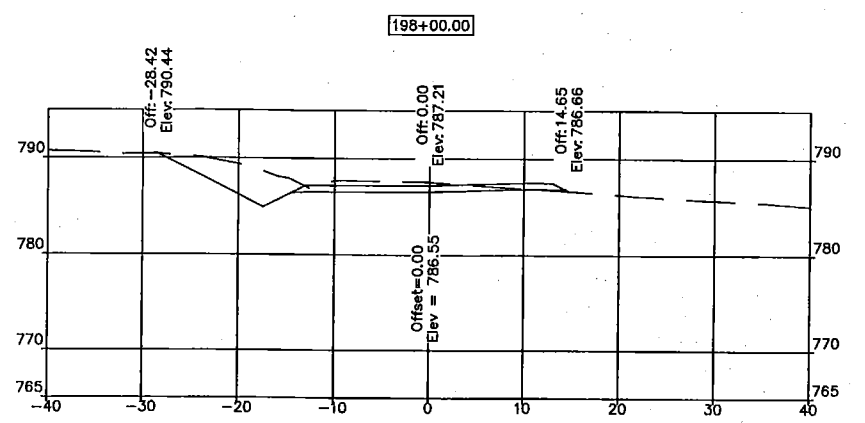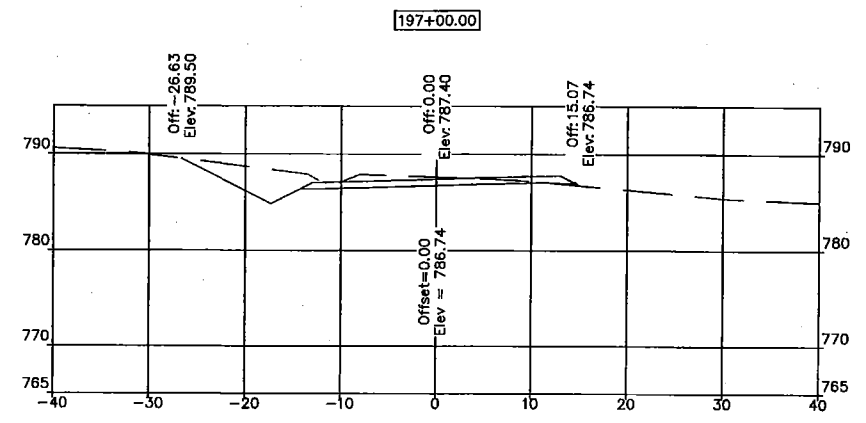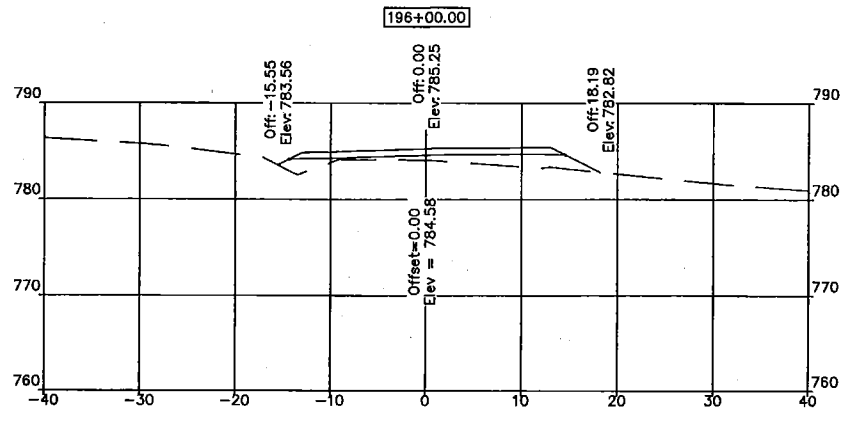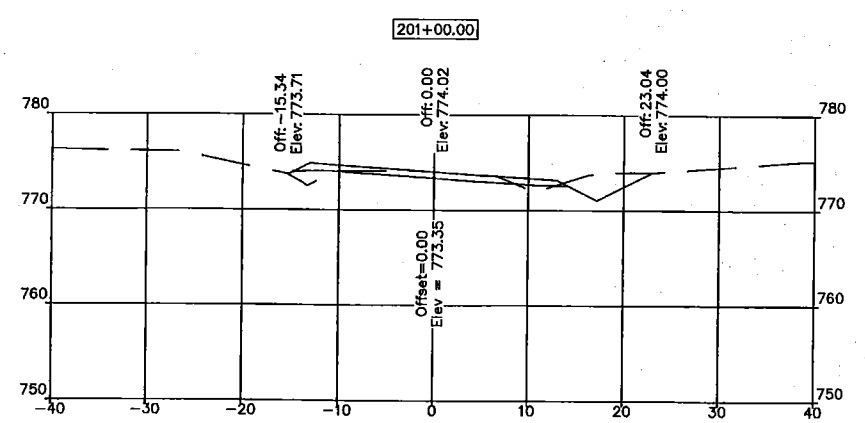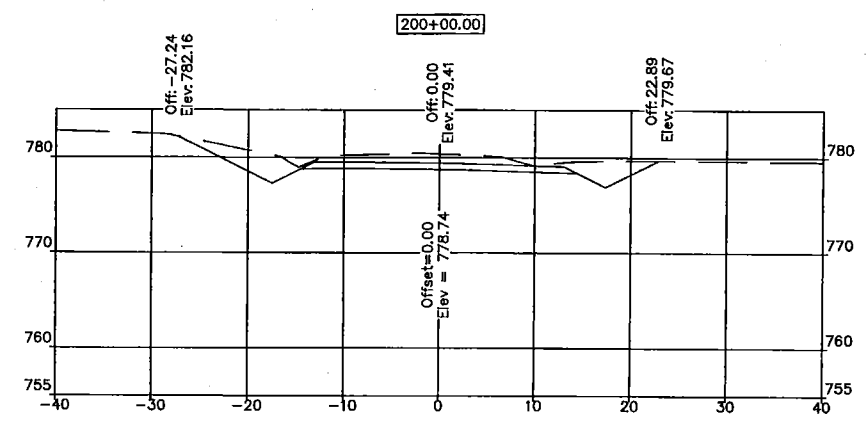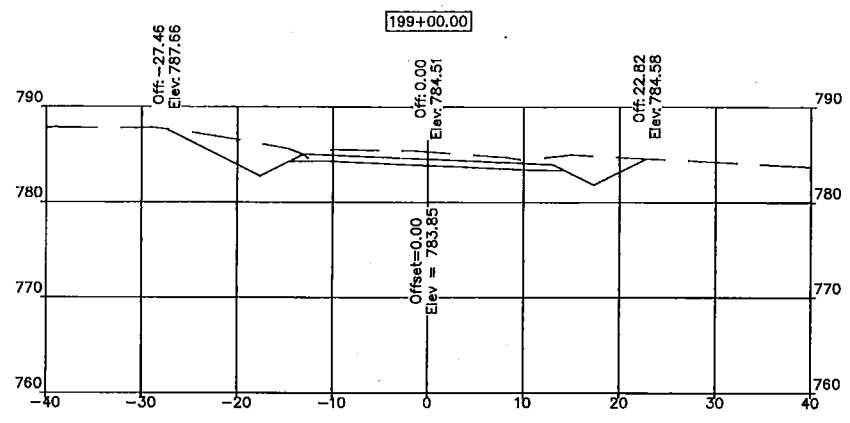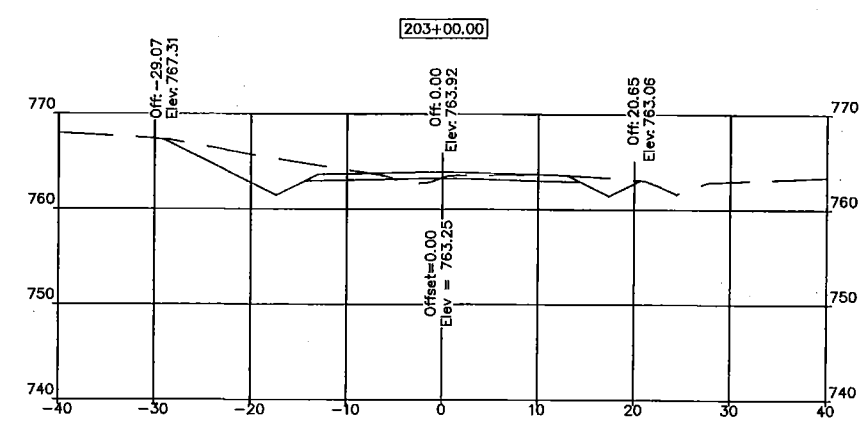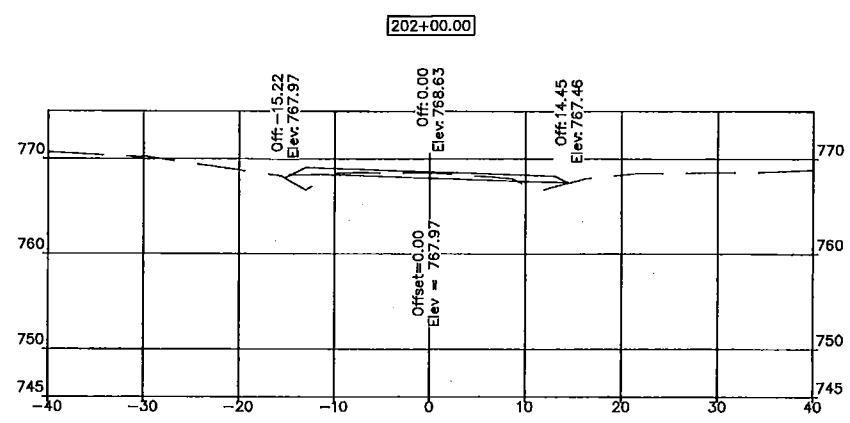

SCALES:
HOR 1" = 10'
VERT 1" = 10'

SWIFT-BOISE BRULE
CROSS SECTIONS
STA 193+00 TO STA 203+00
COLE COUNTY



Date MAY 2015
Revision