


MONROE ST

E HIGH ST

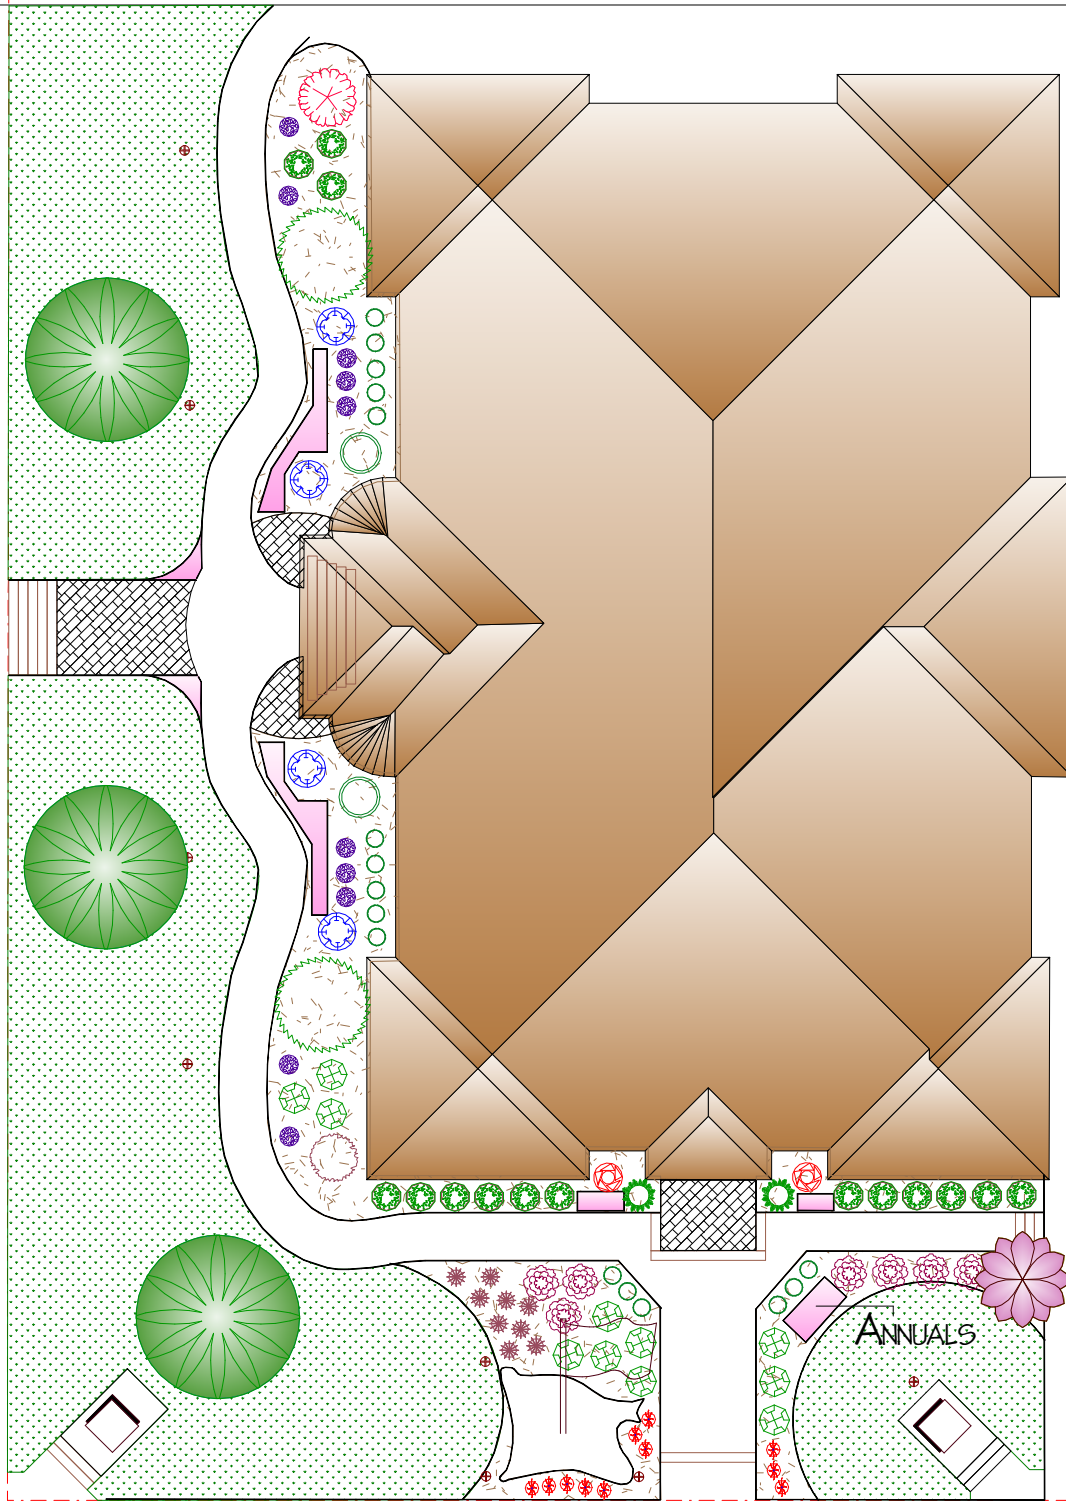

PARKING

NORTH

LEGEND

COMMON NAME	QTY
FLOWER, GRASS	
* GRASS, FOUNTAIN	9
FLOWER, PERENNIAL	
○ GRASS, MAIDEN	1
● LIRIOPE, VARIEGATED	13
● SEDUM UPRIGHT	11
SHRUB, DECIDUOUS	
● CRAPEMYRTLE, PRINCESS	2
● HYDRANGEA ENDLESS SUMMER BLOOMSTRUCK	4
● NINEBARK LITTEL DEVIL	7
● SPIREA, DWARF LITTLE PRINCESS	11
● VIBURNUM, KOREANSPICE	1
SHRUB, EVERGREEN BROADLEAF	
○ NANDINA, FIREPOWER	16
● BOXWOOD GREEN VELVET	15
● BOXWOOD, GREEN MOUNTAIN	2
○ HOLLY, CENTENNIAL GIRL	2
TREE, DECIDUOUS	
● JANE MAGNOLIA	1
● TULIP TREE	3
TREE, EVERGREEN	
● PICEA GLAUCA PENDULA	2

Revision #: A1

Date: 2/16/2017

Scale:

1" = 20'

Landscape Plan: 301 E HIGH ST

COURTHOUSE Cole County

Landscape Design by: SLK

LONGFELLOW'S GARDEN CENTER

